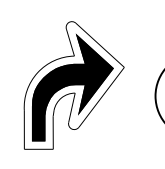
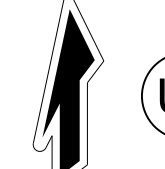
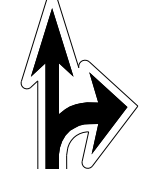



SYMBOL AND PAVEMENT MARKING LEGEND			
	UB	RIGHT TURN ARROW BLACK/WHITE CONTRAST	
			UP
			MERGE ARROW BLACK/WHITE CONTRAST
			
			UE
			COMBO RIGHT/STRAIGHT ARROW BLACK/WHITE CONTRAST
			
			UI
			ALPHANUMERIC CHAR. BLACK/WHITE CONTRAST
POLYUREA			
V5	10 FT. BLACK SKIP (6")	V17	3 FT.- 9 FT./SP. BLACK MINSKIP (12")
V6	WHITE EDGE LINE (6")	V18	3 FT.- 9 FT./SP. BLACK MINSKIP (6")
V7	YELLOW EDGE LINE (6")	VJ	10 FT. WHITE SKIP (6")
V14	3 FT.- 9 FT./SP. WHITE MINSKIP (12")	VK	3 FT.- 9 FT./SP. WHITE MINSKIP (6")
		VS	WHITE GORELINE (12")
		VT	WHITE SOLID LANE LINE (12")

PAVEMENT MARKING PLANS

18-MAY-2015 07:50
 P:\TIP\Projects\BP-5500FF\Traffic\Signing\CADD\Pmp\BP5500FF_Pmp_psh2.dgn
 meaton