


NAD 83/NSRS 2007

STATE OF NORTH CAROLINA
DIVISION OF HIGHWAYS
SURVEY CONTROL SHEET

REVISIONS

03-AUG-2015 12:47 PM HANDOVER\W-5103-41867-1.1.1-US 421 Median Crossover Relet (use this file)\ROADWAY\Proj\Plan_Sheets\W5103A-D03-RdJ-1C-2.dgn

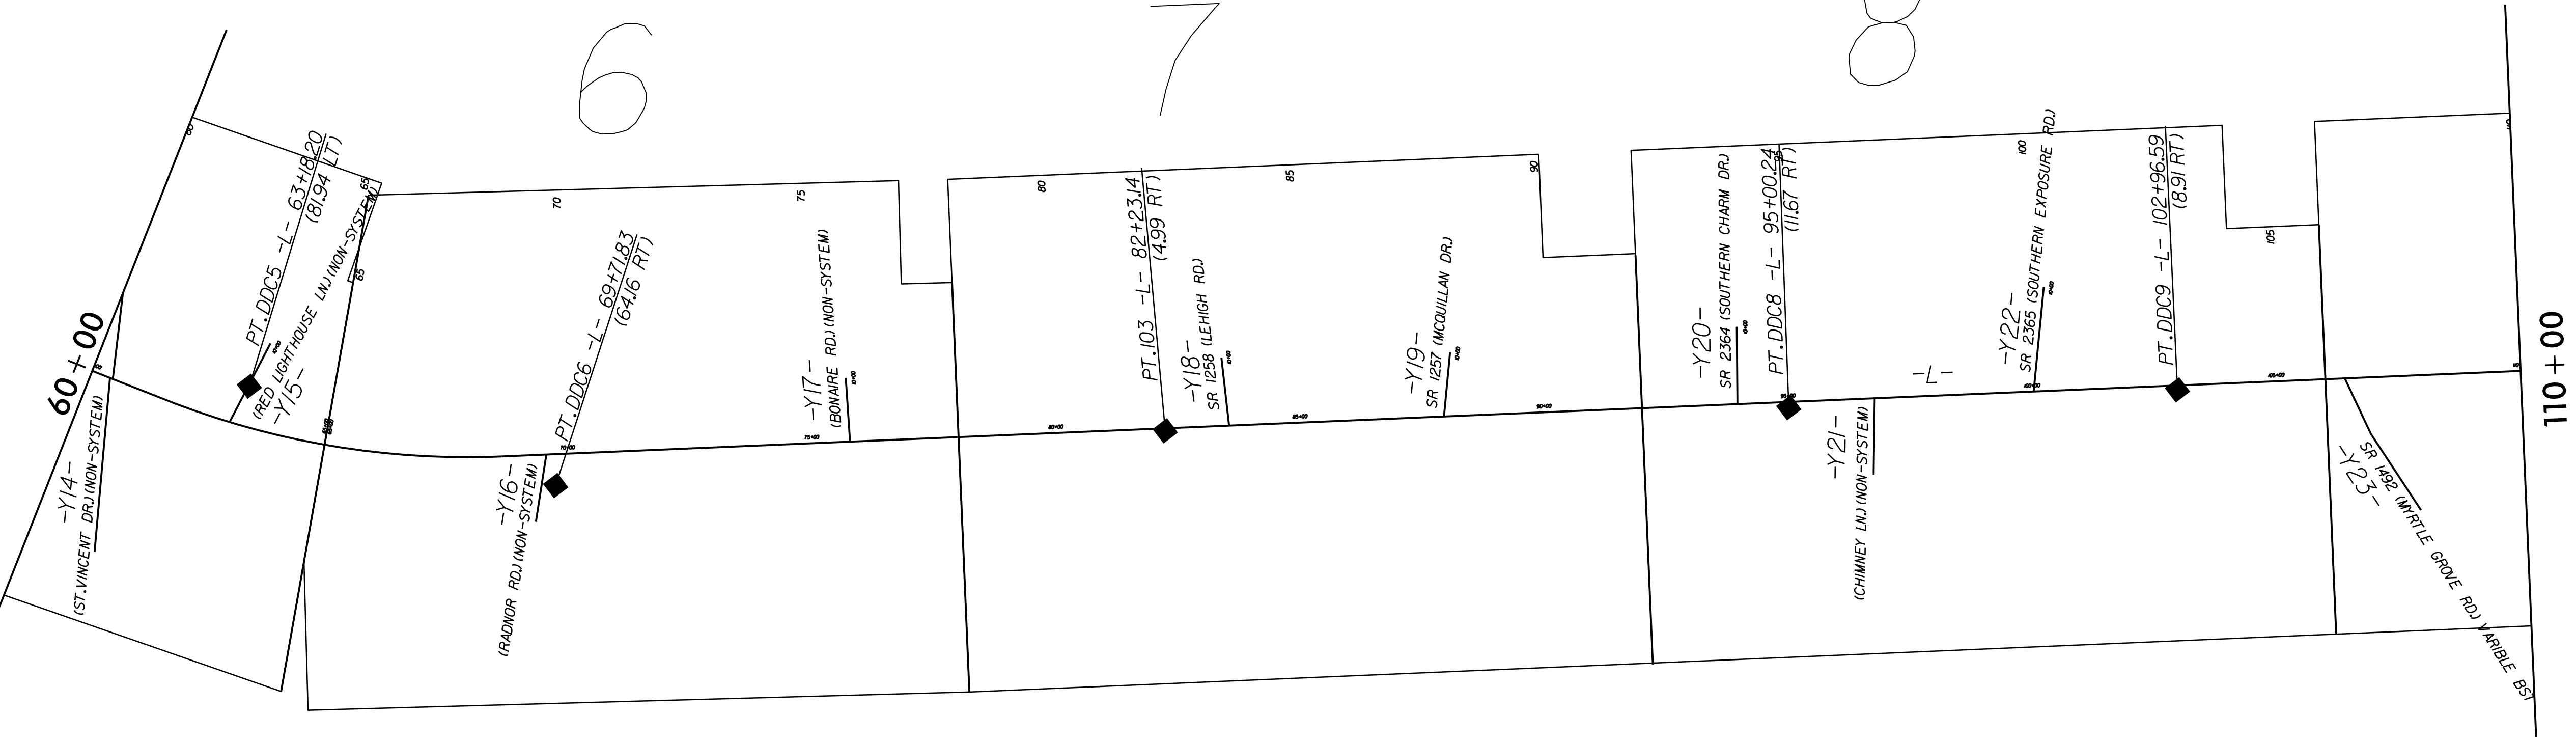

CONTROL POINTS LIST (THIS SHEET):
 PT.103 : N 122863.36 : E 2334585.88 : Z 19.73
 PT.DDC5 : N 120993.38 : E 2334747.80 : Z 14.77
 PT.DDC6 : N 121642.12 : E 2334864.90 : Z 18.27
 PT.DDC8 : N 124121.60 : E 2334367.12 : Z 24.72
 PT.DDC9 : N 124904.98 : E 2334223.90 : Z 25.54

NOT TO SCALE