


8/17/99
 ID: AUG 2015 10:41 AM
 O:\PROJECTS\2015\15-03\41867\1.1\1.1\US 421 Meddon Crossover Relet (use this file)\ROADWAY\Proj\Plan_Sheets\W5103A-D03_PSH_14.dgn
 \$\$\$\$\$\$SUSSENAVE\$\$\$\$\$\$

REVISIONS

MATCHLINE -L- STA. 176 + 00

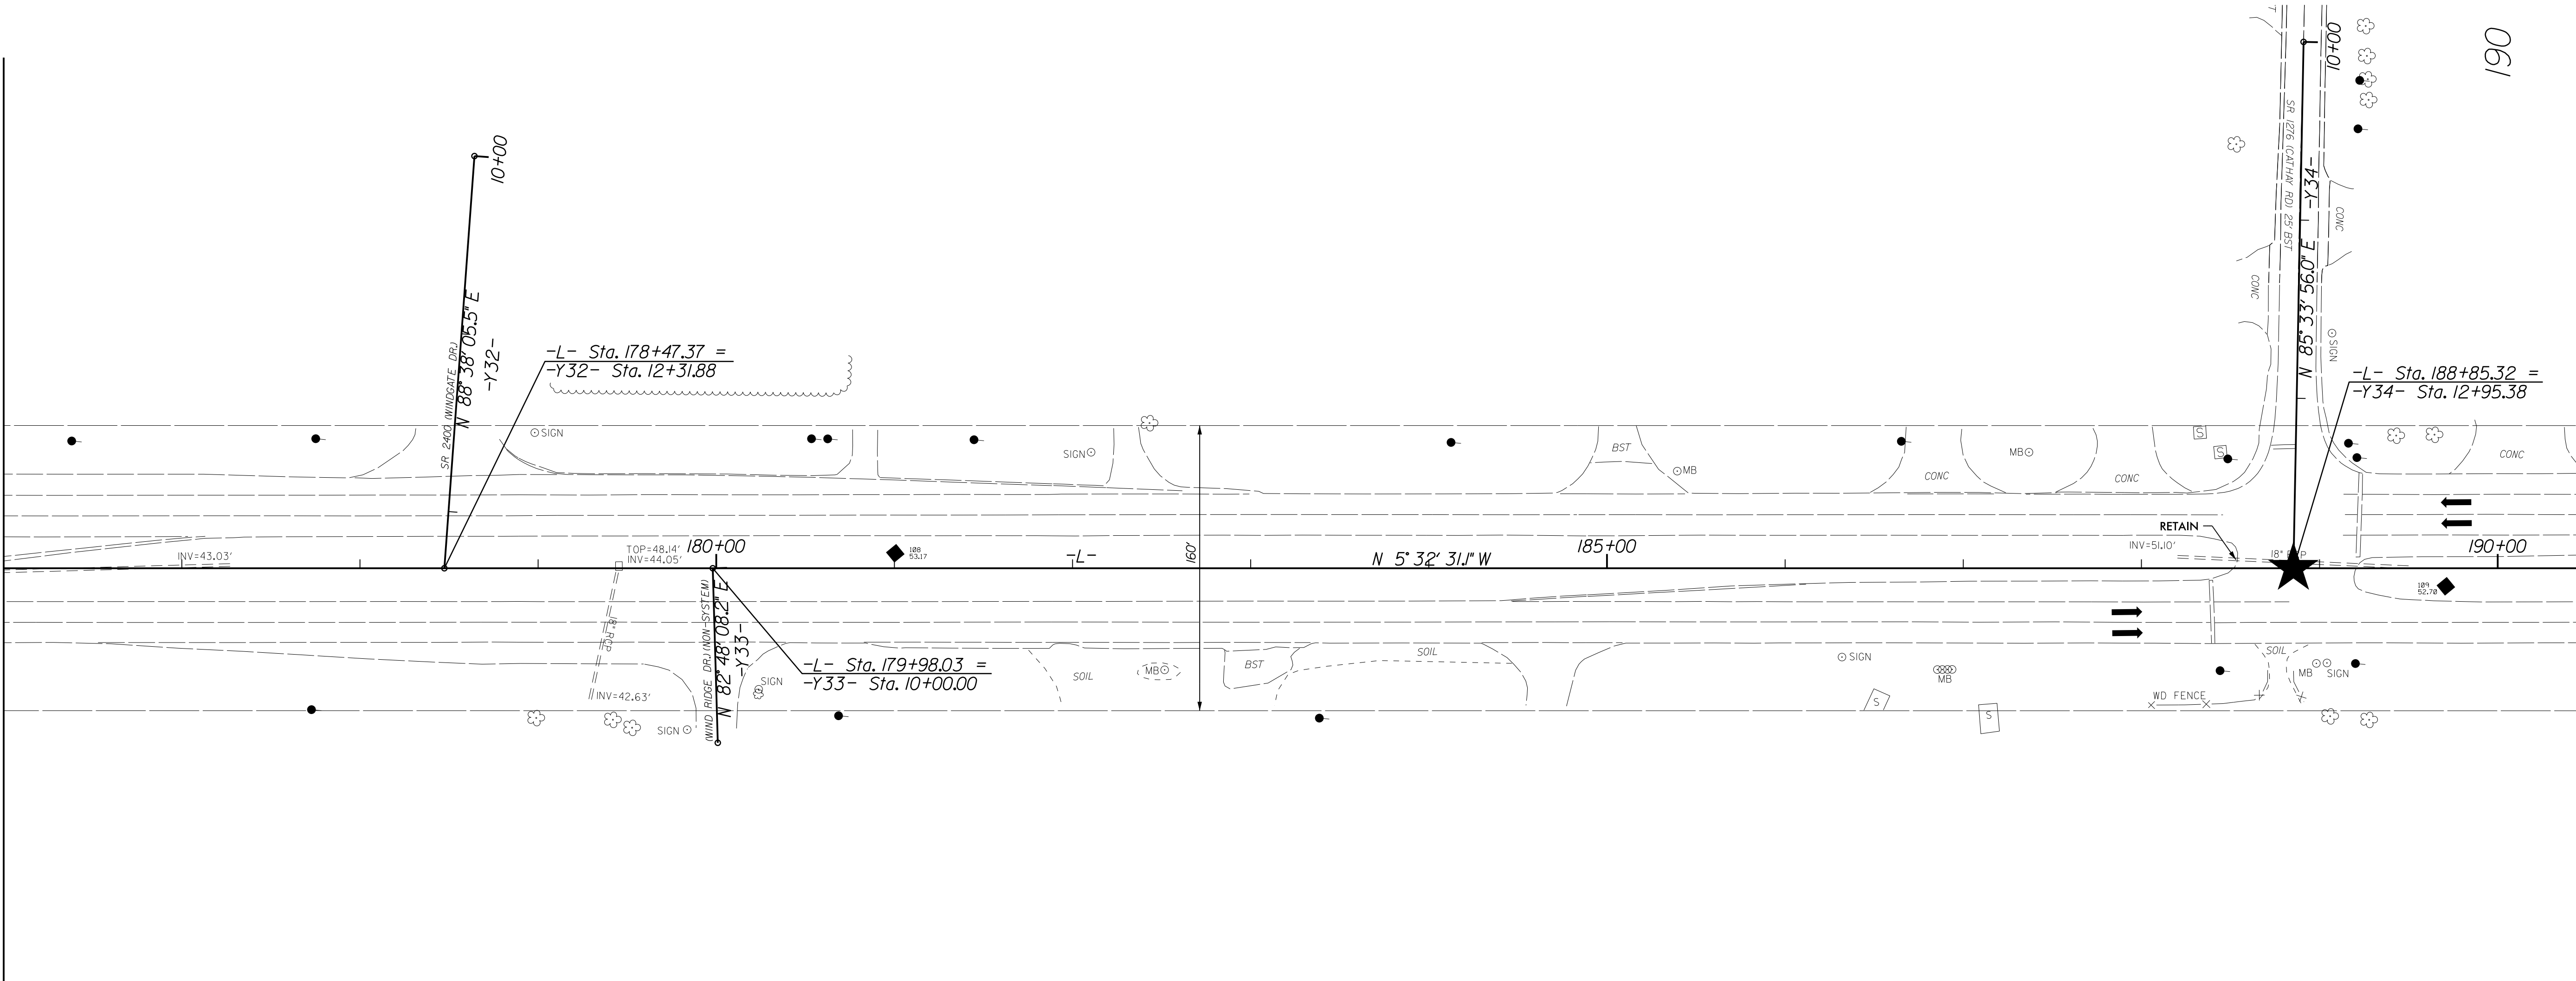

MATCHLINE -L- STA. 190 + 50

PROJECT REFERENCE NO. W-5103A	SHEET NO. 14
RW SHEET NO.	
ROADWAY DESIGN ENGINEER NORTH CAROLINA PROFESSIONAL SEAL 037439 DAVID L. MOORE	HYDRAULICS ENGINEER NORTH CAROLINA PROFESSIONAL SEAL 039745 DAVID L. MOORE
8/12/2015 2:55 PM PT	8/13/2015 9:00 AM ET



180

185

190