
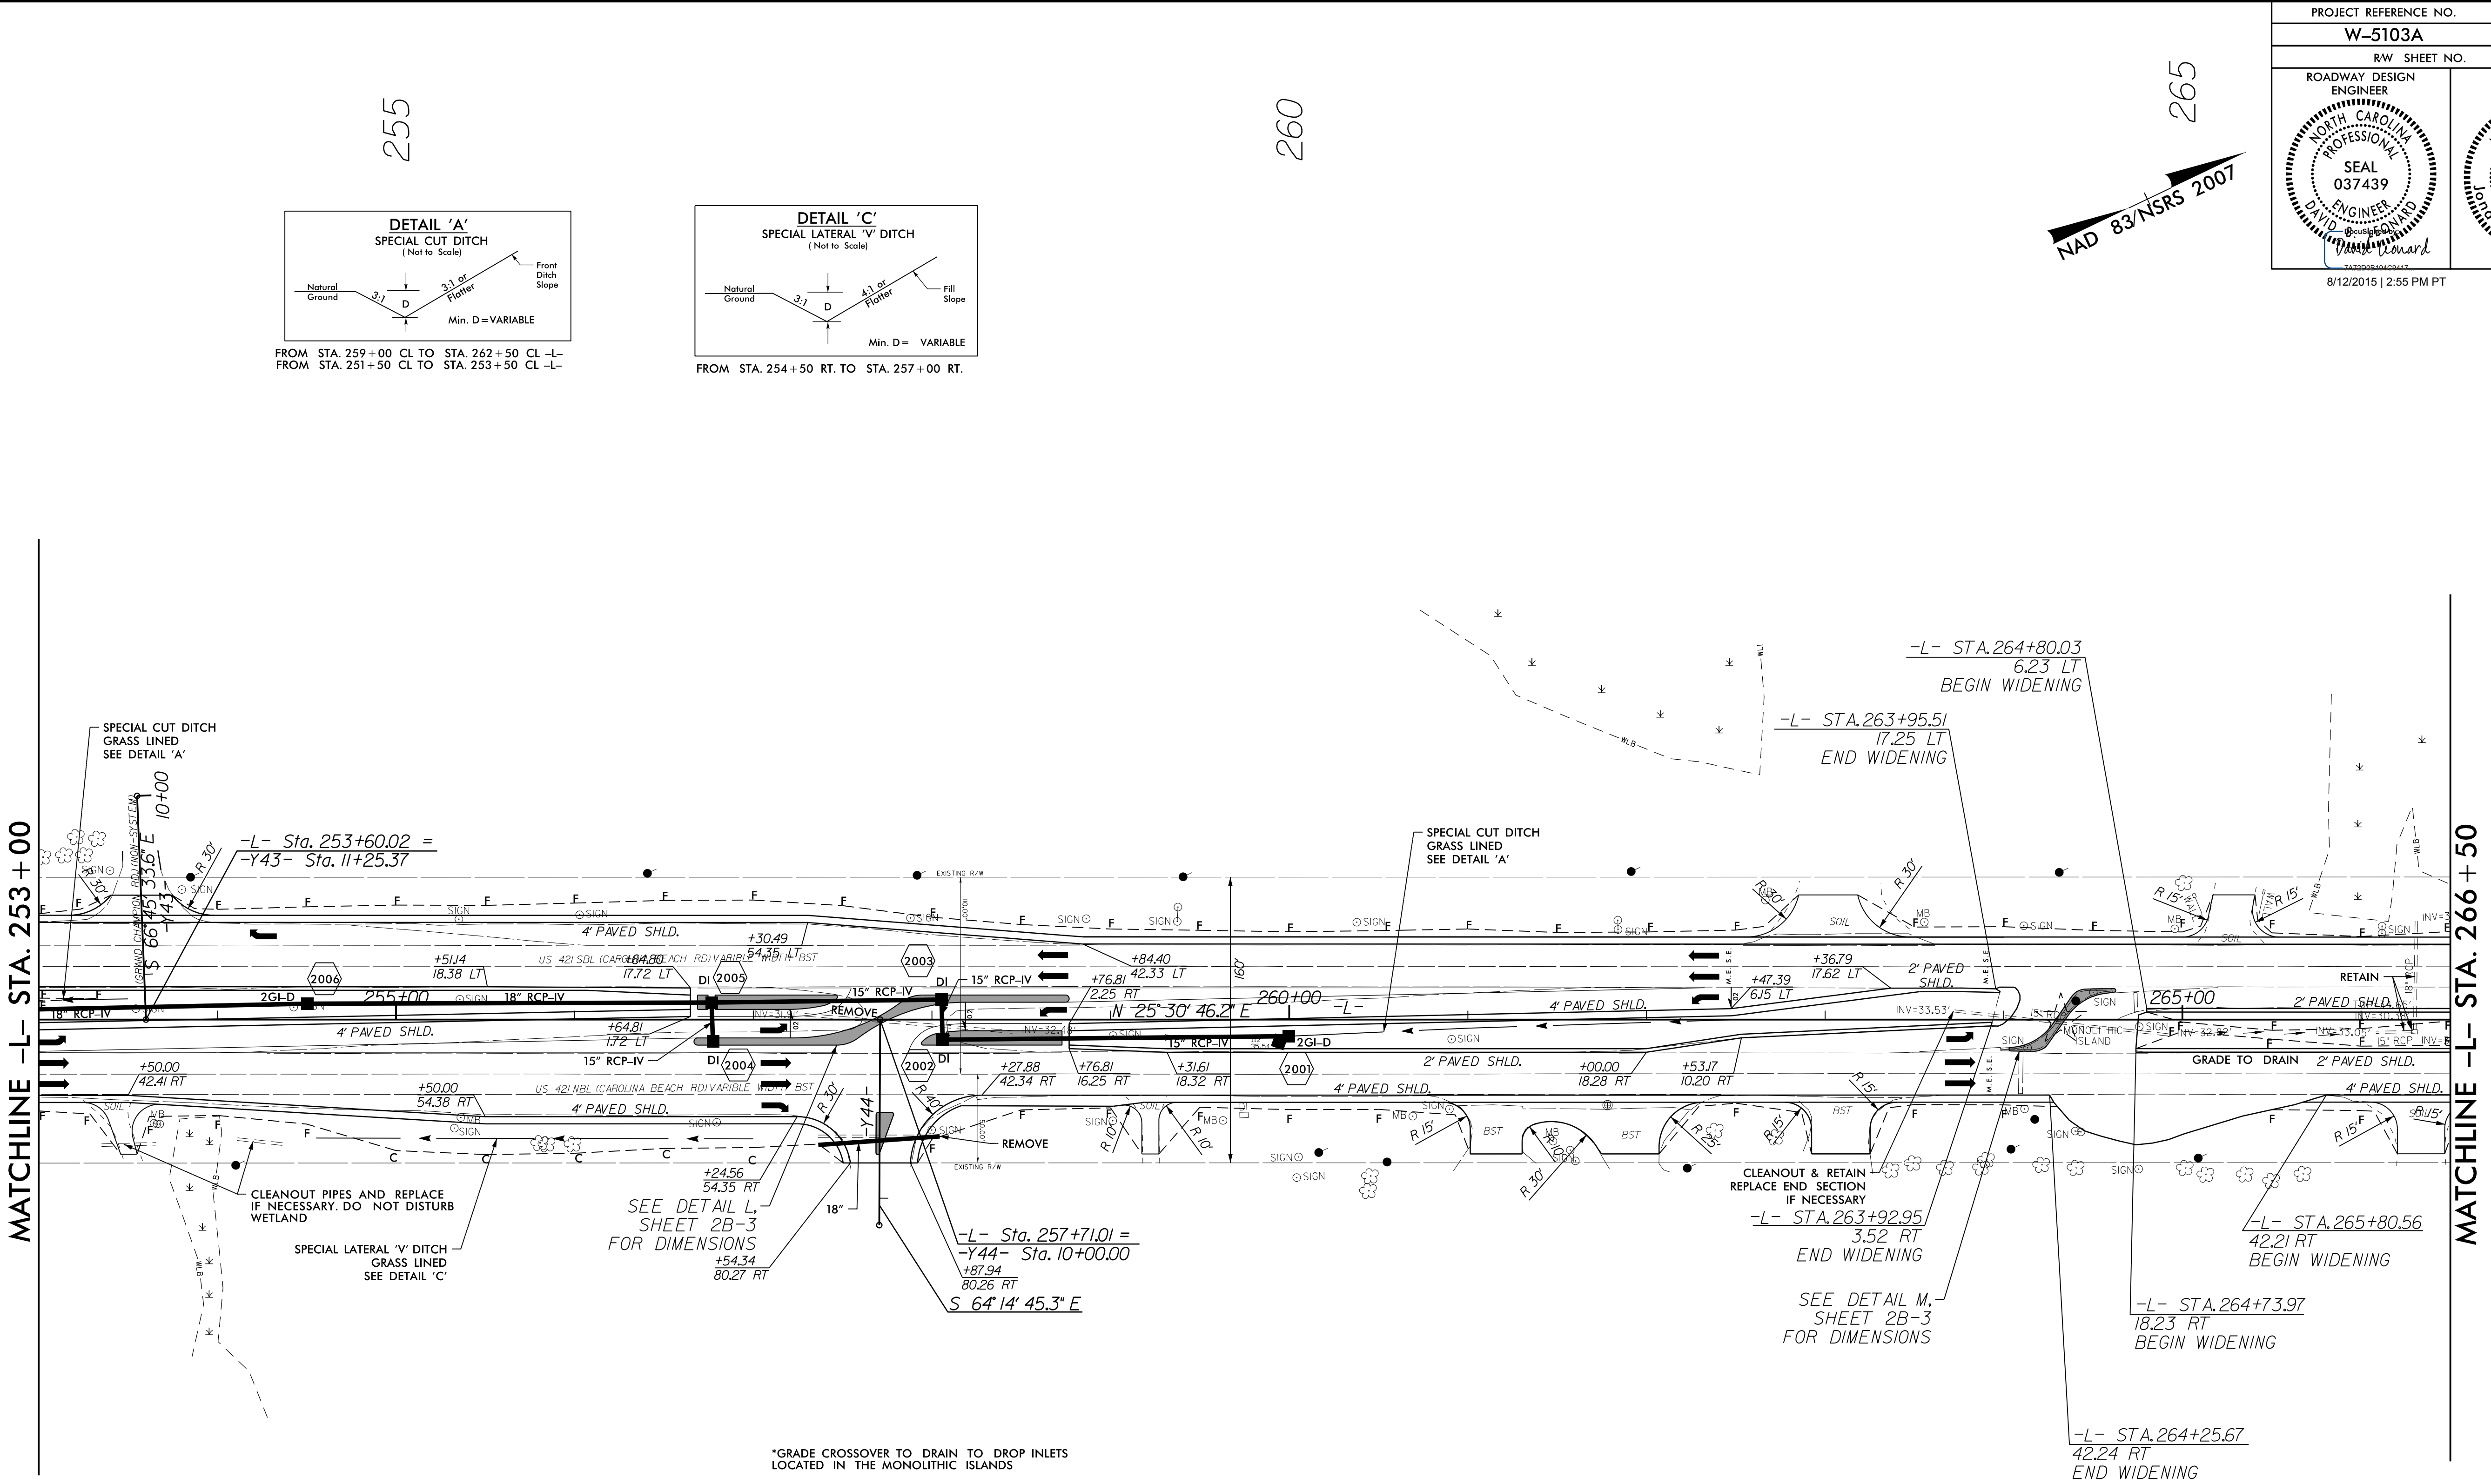
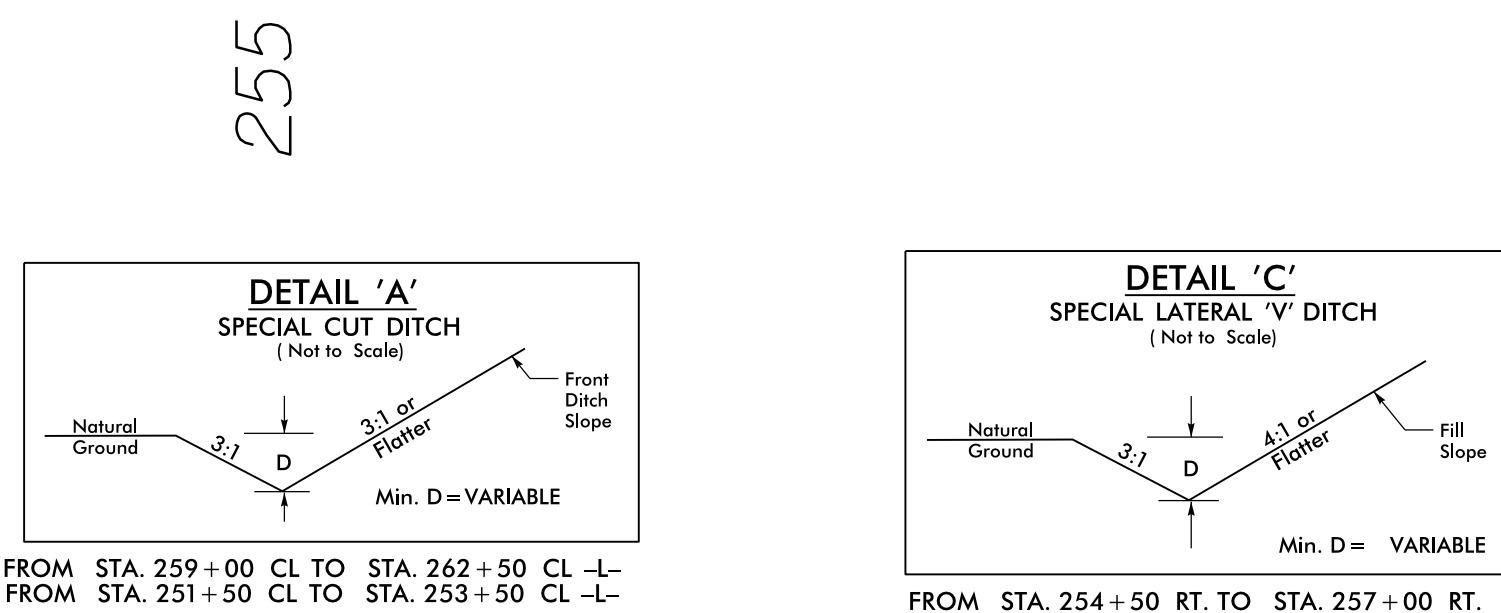


REVISIONS

PROJECT REFERENCE NO. W-5103A	SHEET NO. 20
RW SHEET NO.	
ROADWAY DESIGN ENGINEER DAVID B. DENARD NORTH CAROLINA PROFESSIONAL SEAL 037439	HYDRAULICS ENGINEER DAVID B. DENARD NORTH CAROLINA PROFESSIONAL SEAL 039745
8/12/2015 2:55 PM PT	8/13/2015 9:00 AM ET

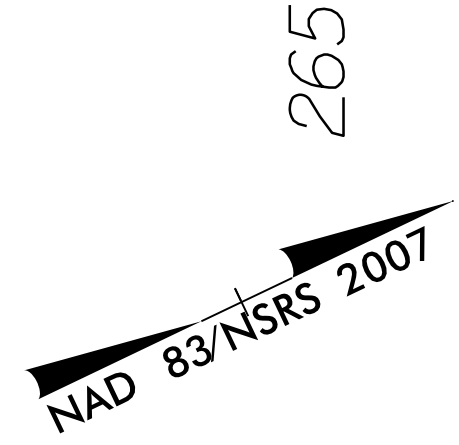

255

260

265

MATCHLINE -L- STA. 253 + 00

MATCHLINE -L- STA. 266 + 50

*GRADE CROSSOVER TO DRAIN TO DROP INLETS LOCATED IN THE MONOLITHIC ISLANDS