


8/17/99

10-AUG-2016 12:18 PM HANDOVER\W-5103-41867-1.1.1-US 421 Median Crossover Relet (use this file)\ROADWAY\Proj\Plan_Sheets\W5103A-D03_Rdy_PSH_32.dgn

REVISIONS

MATCHLINE -LI- STA. 125 + 00


MATCHLINE -LI- STA. 139 + 00

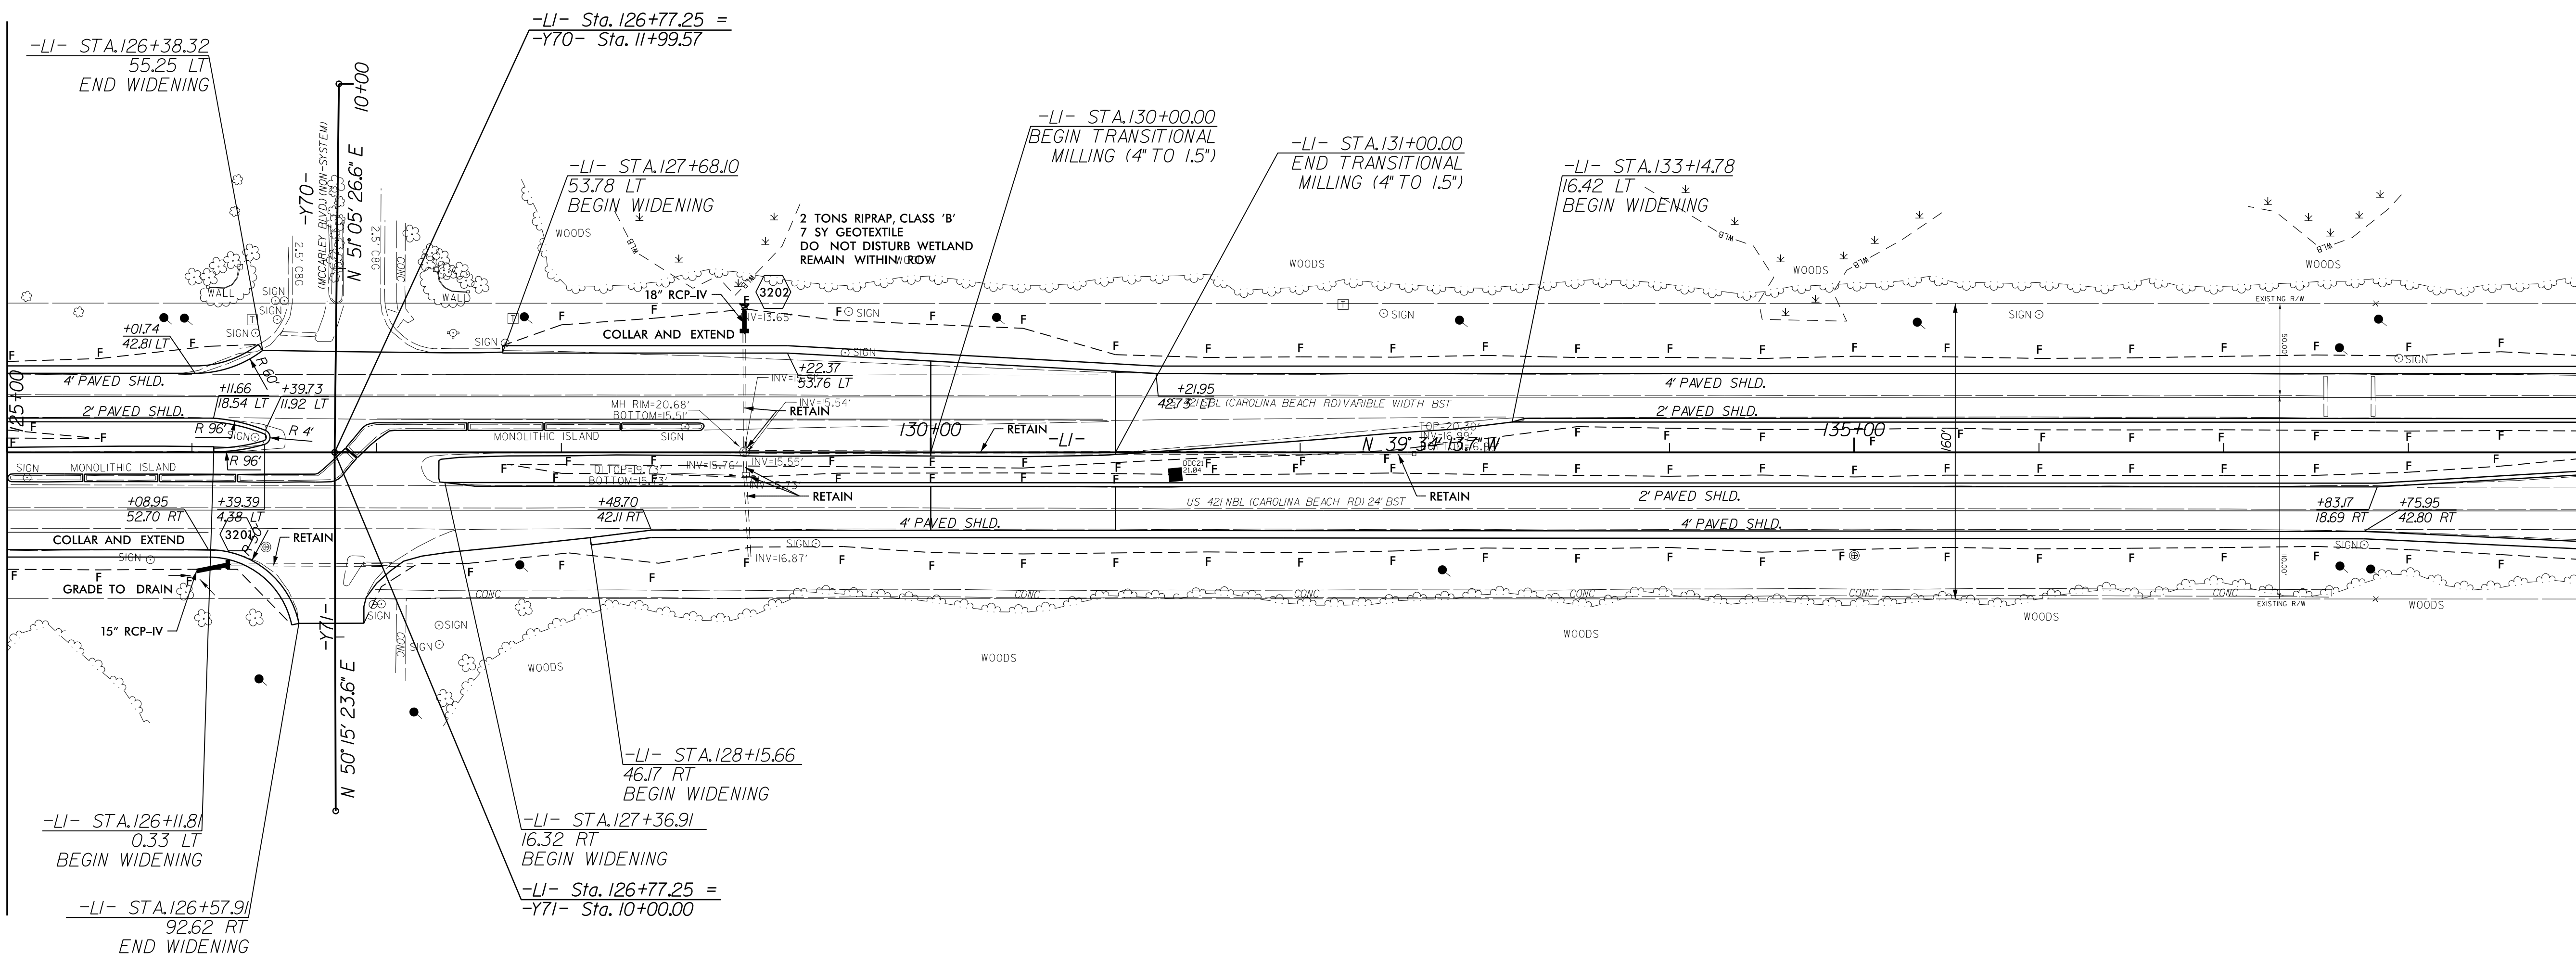

125

130

135

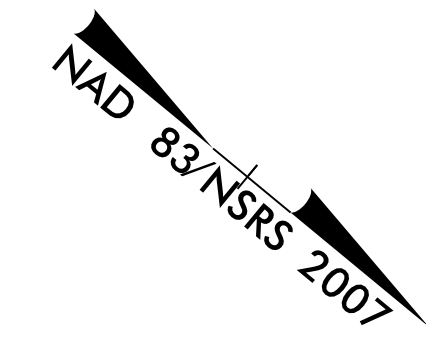

PROJECT REFERENCE NO. W-5103A	SHEET NO. 32
RW SHEET NO.	
ROADWAY DESIGN ENGINEER DAVID G. BROWN NORTH CAROLINA PROFESSIONAL ENGINEER SEAL 037439	HYDRAULICS ENGINEER DAVID G. BROWN NORTH CAROLINA PROFESSIONAL ENGINEER SEAL 039745
8/12/2015 2:55 PM PT	8/13/2015 9:00 AM ET