



8/23/99

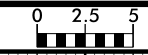

| | |
|---------------------|-----------|
| PROJ. REFERENCE NO. | SHEET NO. |
| W-5103A | X-8 |

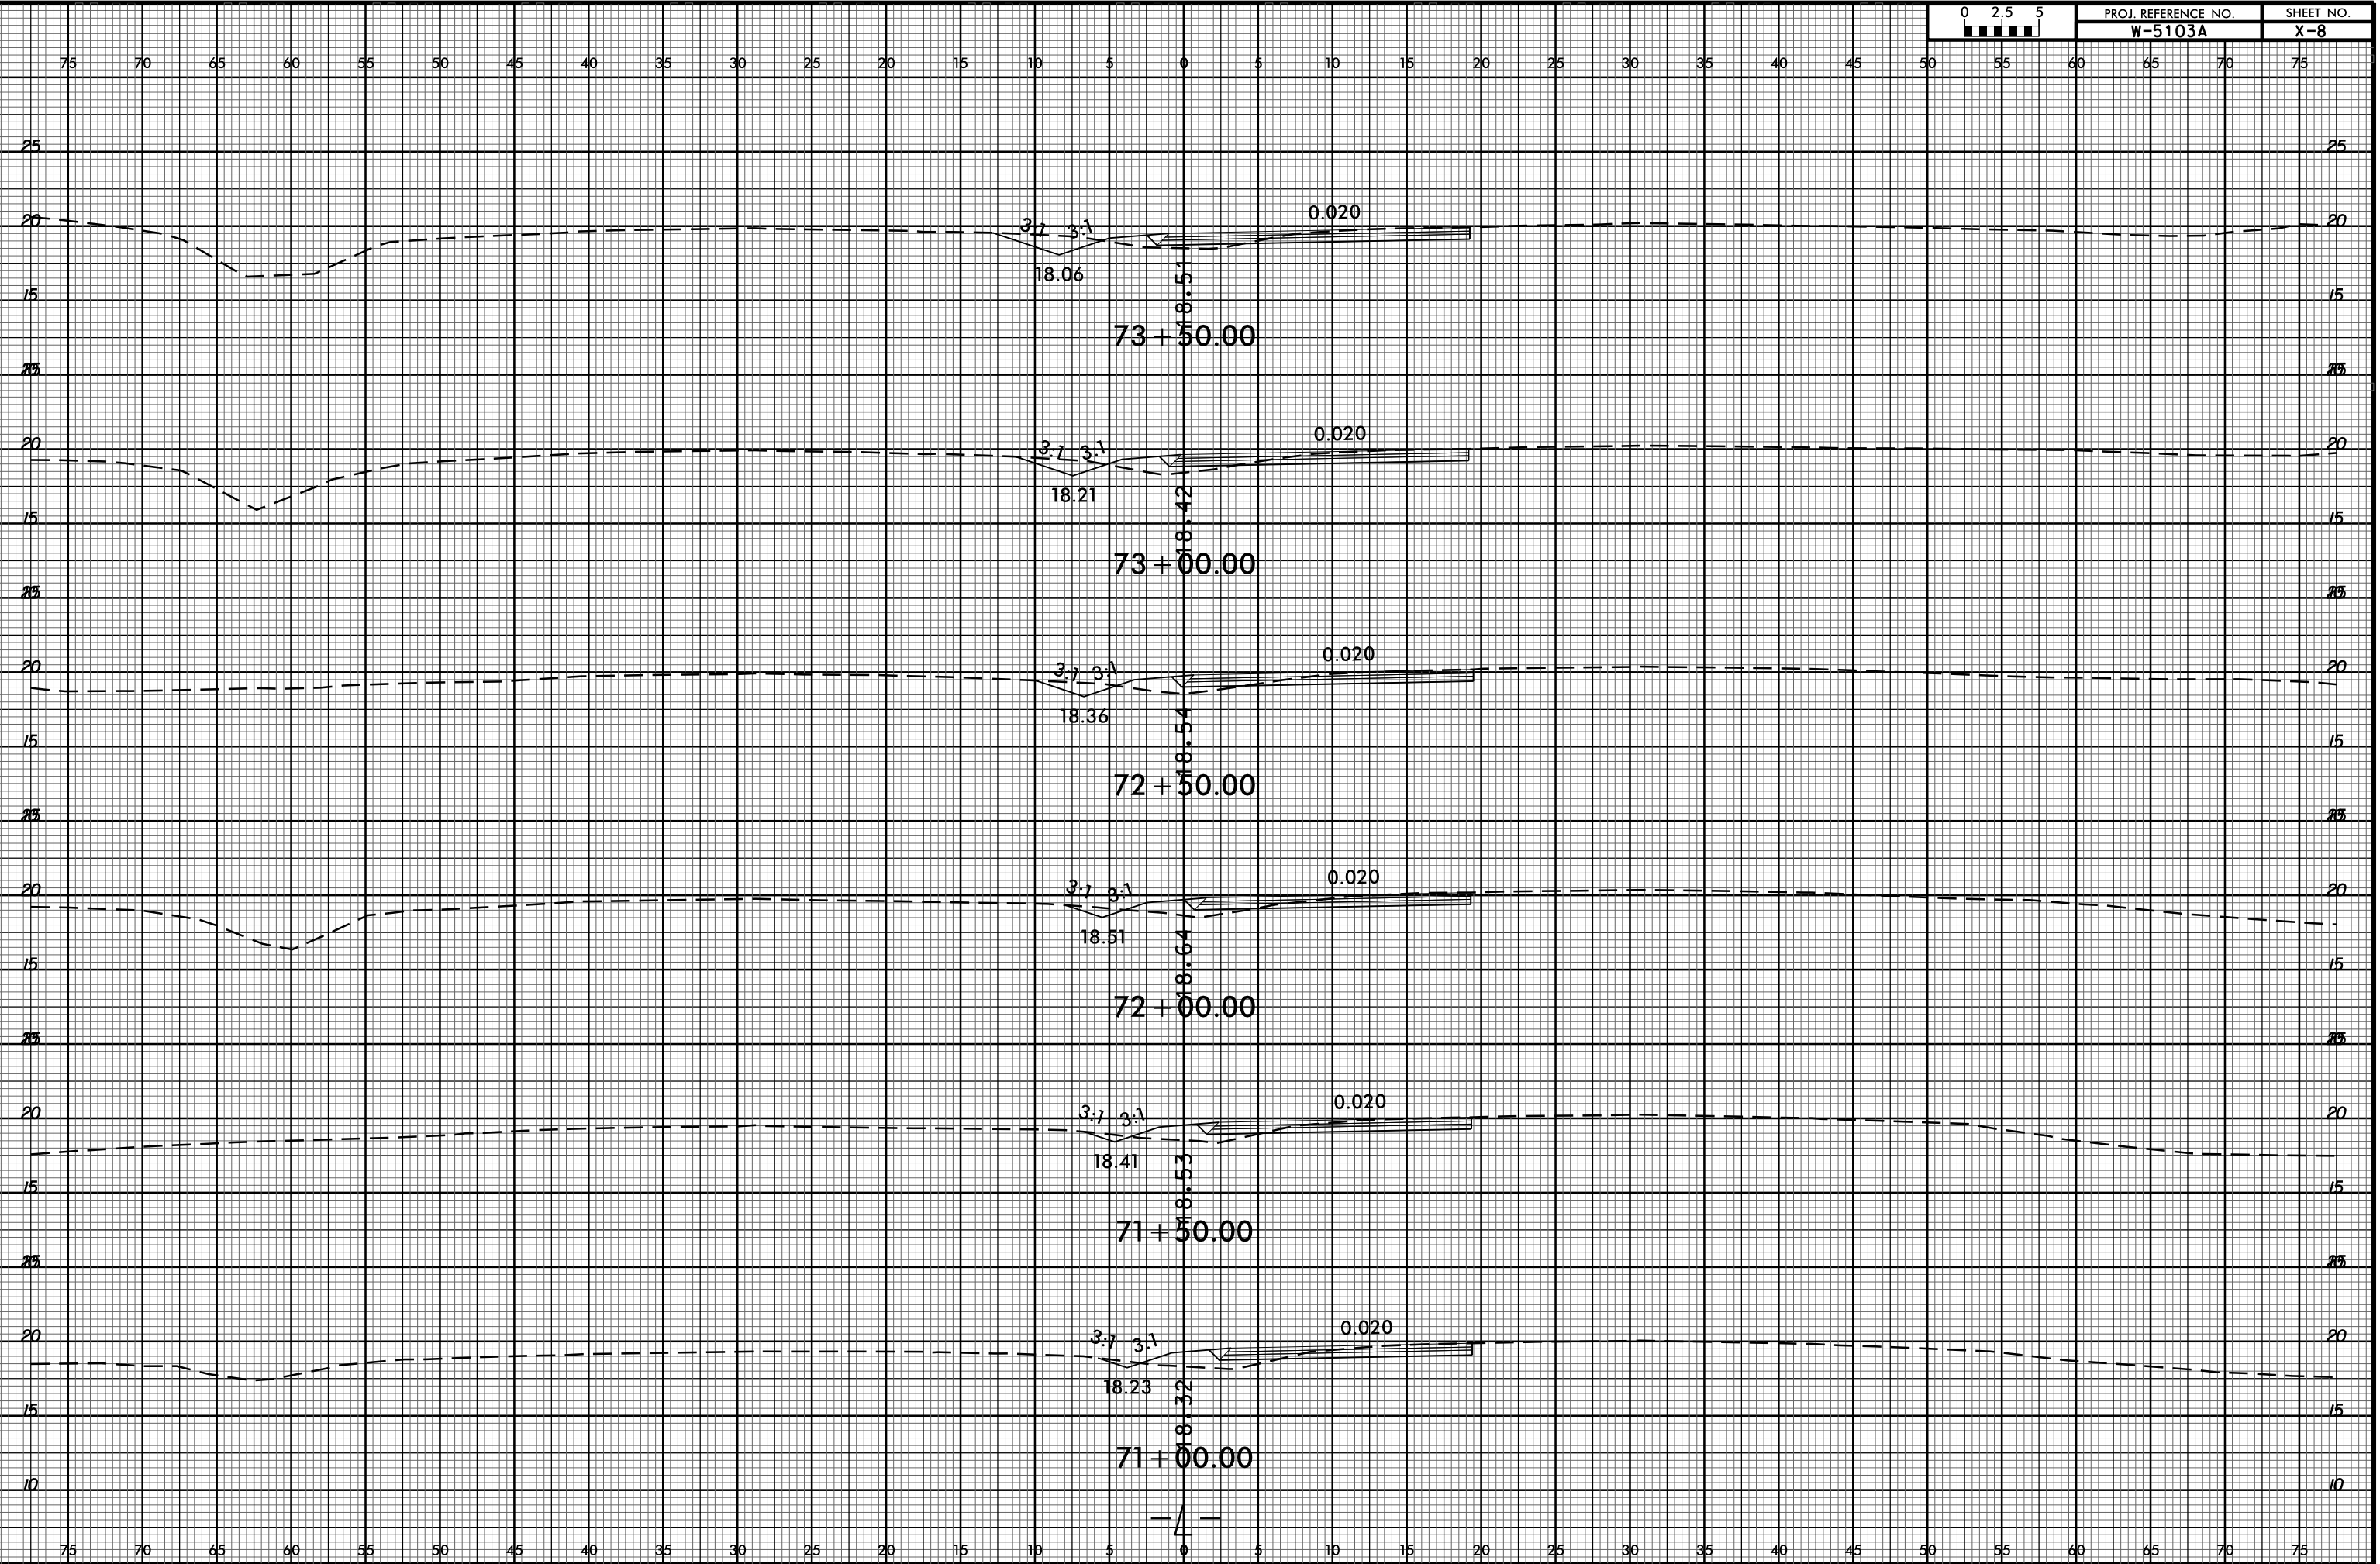

C:\PROJ\REF\NEW HANDOVER\5103_41867.1.1.US 421.6800.8600\ROADWAY\CorridorModeling\W5103A_Rdy.L.6800.8600.XPL.dgn
 \$\$\$USERNAME\$\$\$