



8/23/99

C:\PJ\2005\1546 NEW HANDOVER\5103.41867.1.1.US 421.8600.10300\ROADWAY\CorridorModeling\W5103A.Rdy.L.8600.10300.XPL.dgn

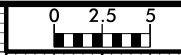

PROJ. REFERENCE NO.	SHEET NO.
W-5103A	X-14

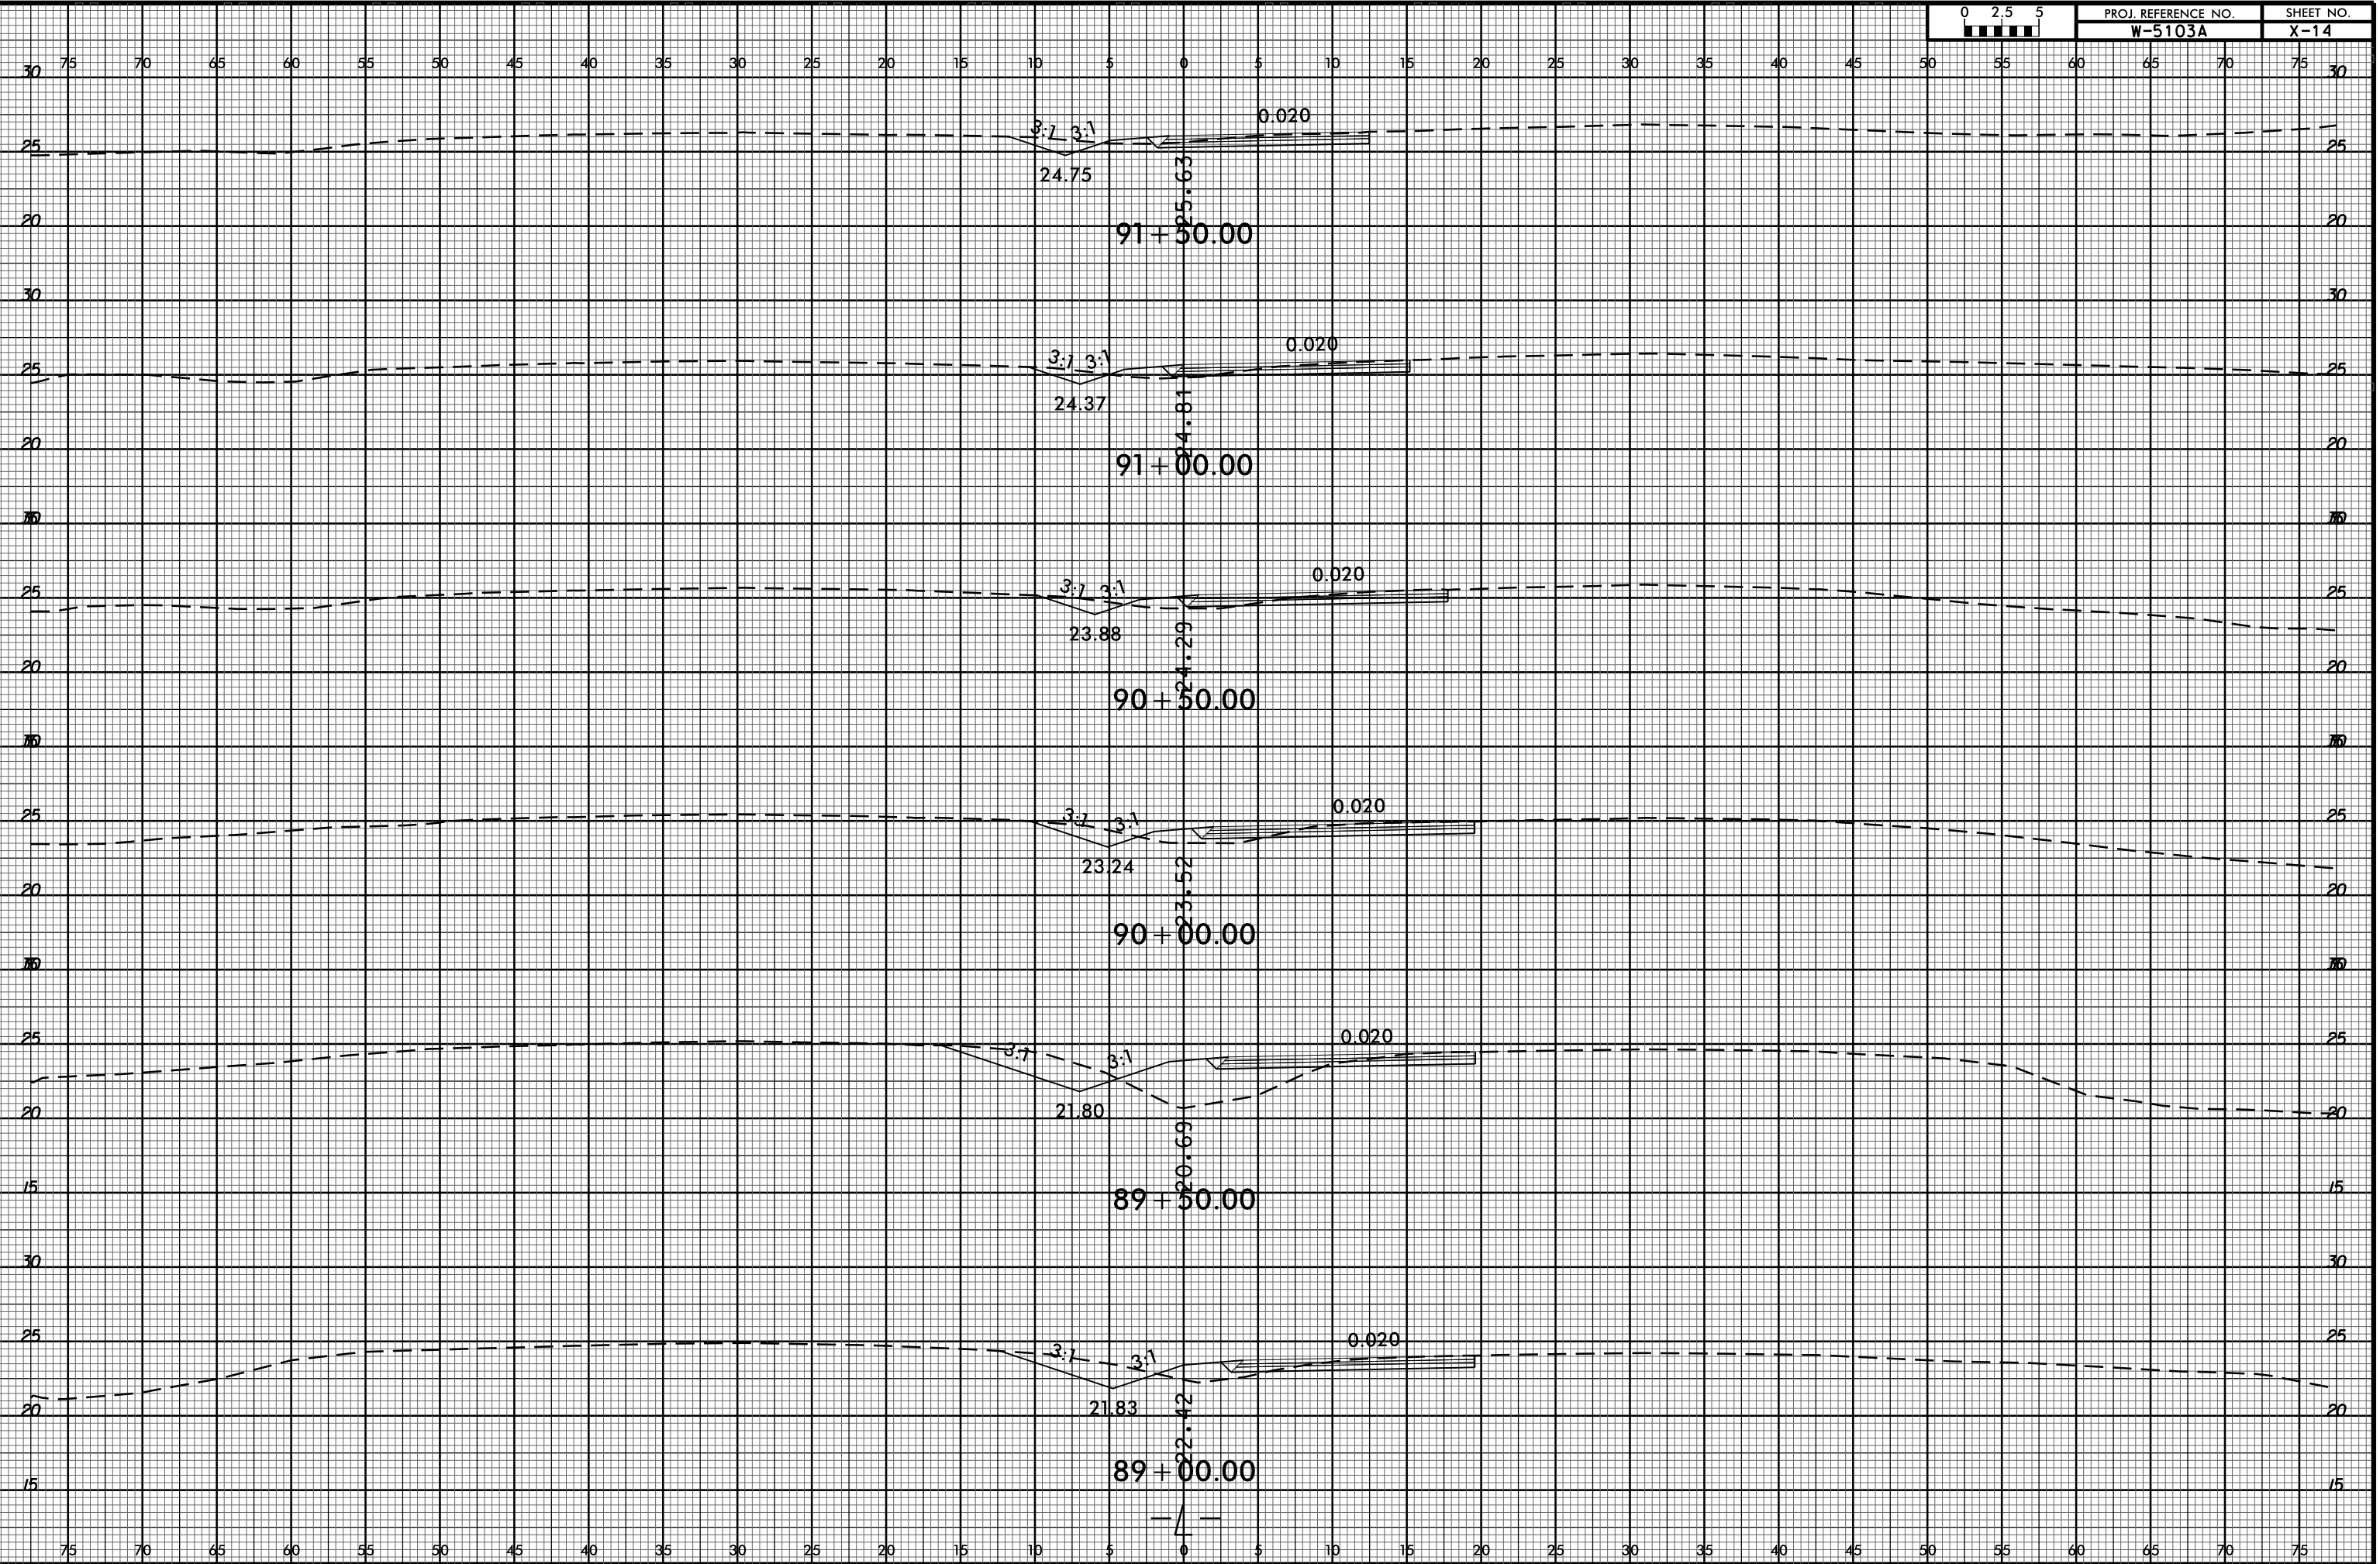

75 70 65 60 55 50 45 40 35 30 25 20 15 10 5 0 5 10 15 20 25 30 35 40 45 50 55 60 65 70 75 30