


8/23/99



PROJ. REFERENCE NO.	SHEET NO.
W-5103A	X-15

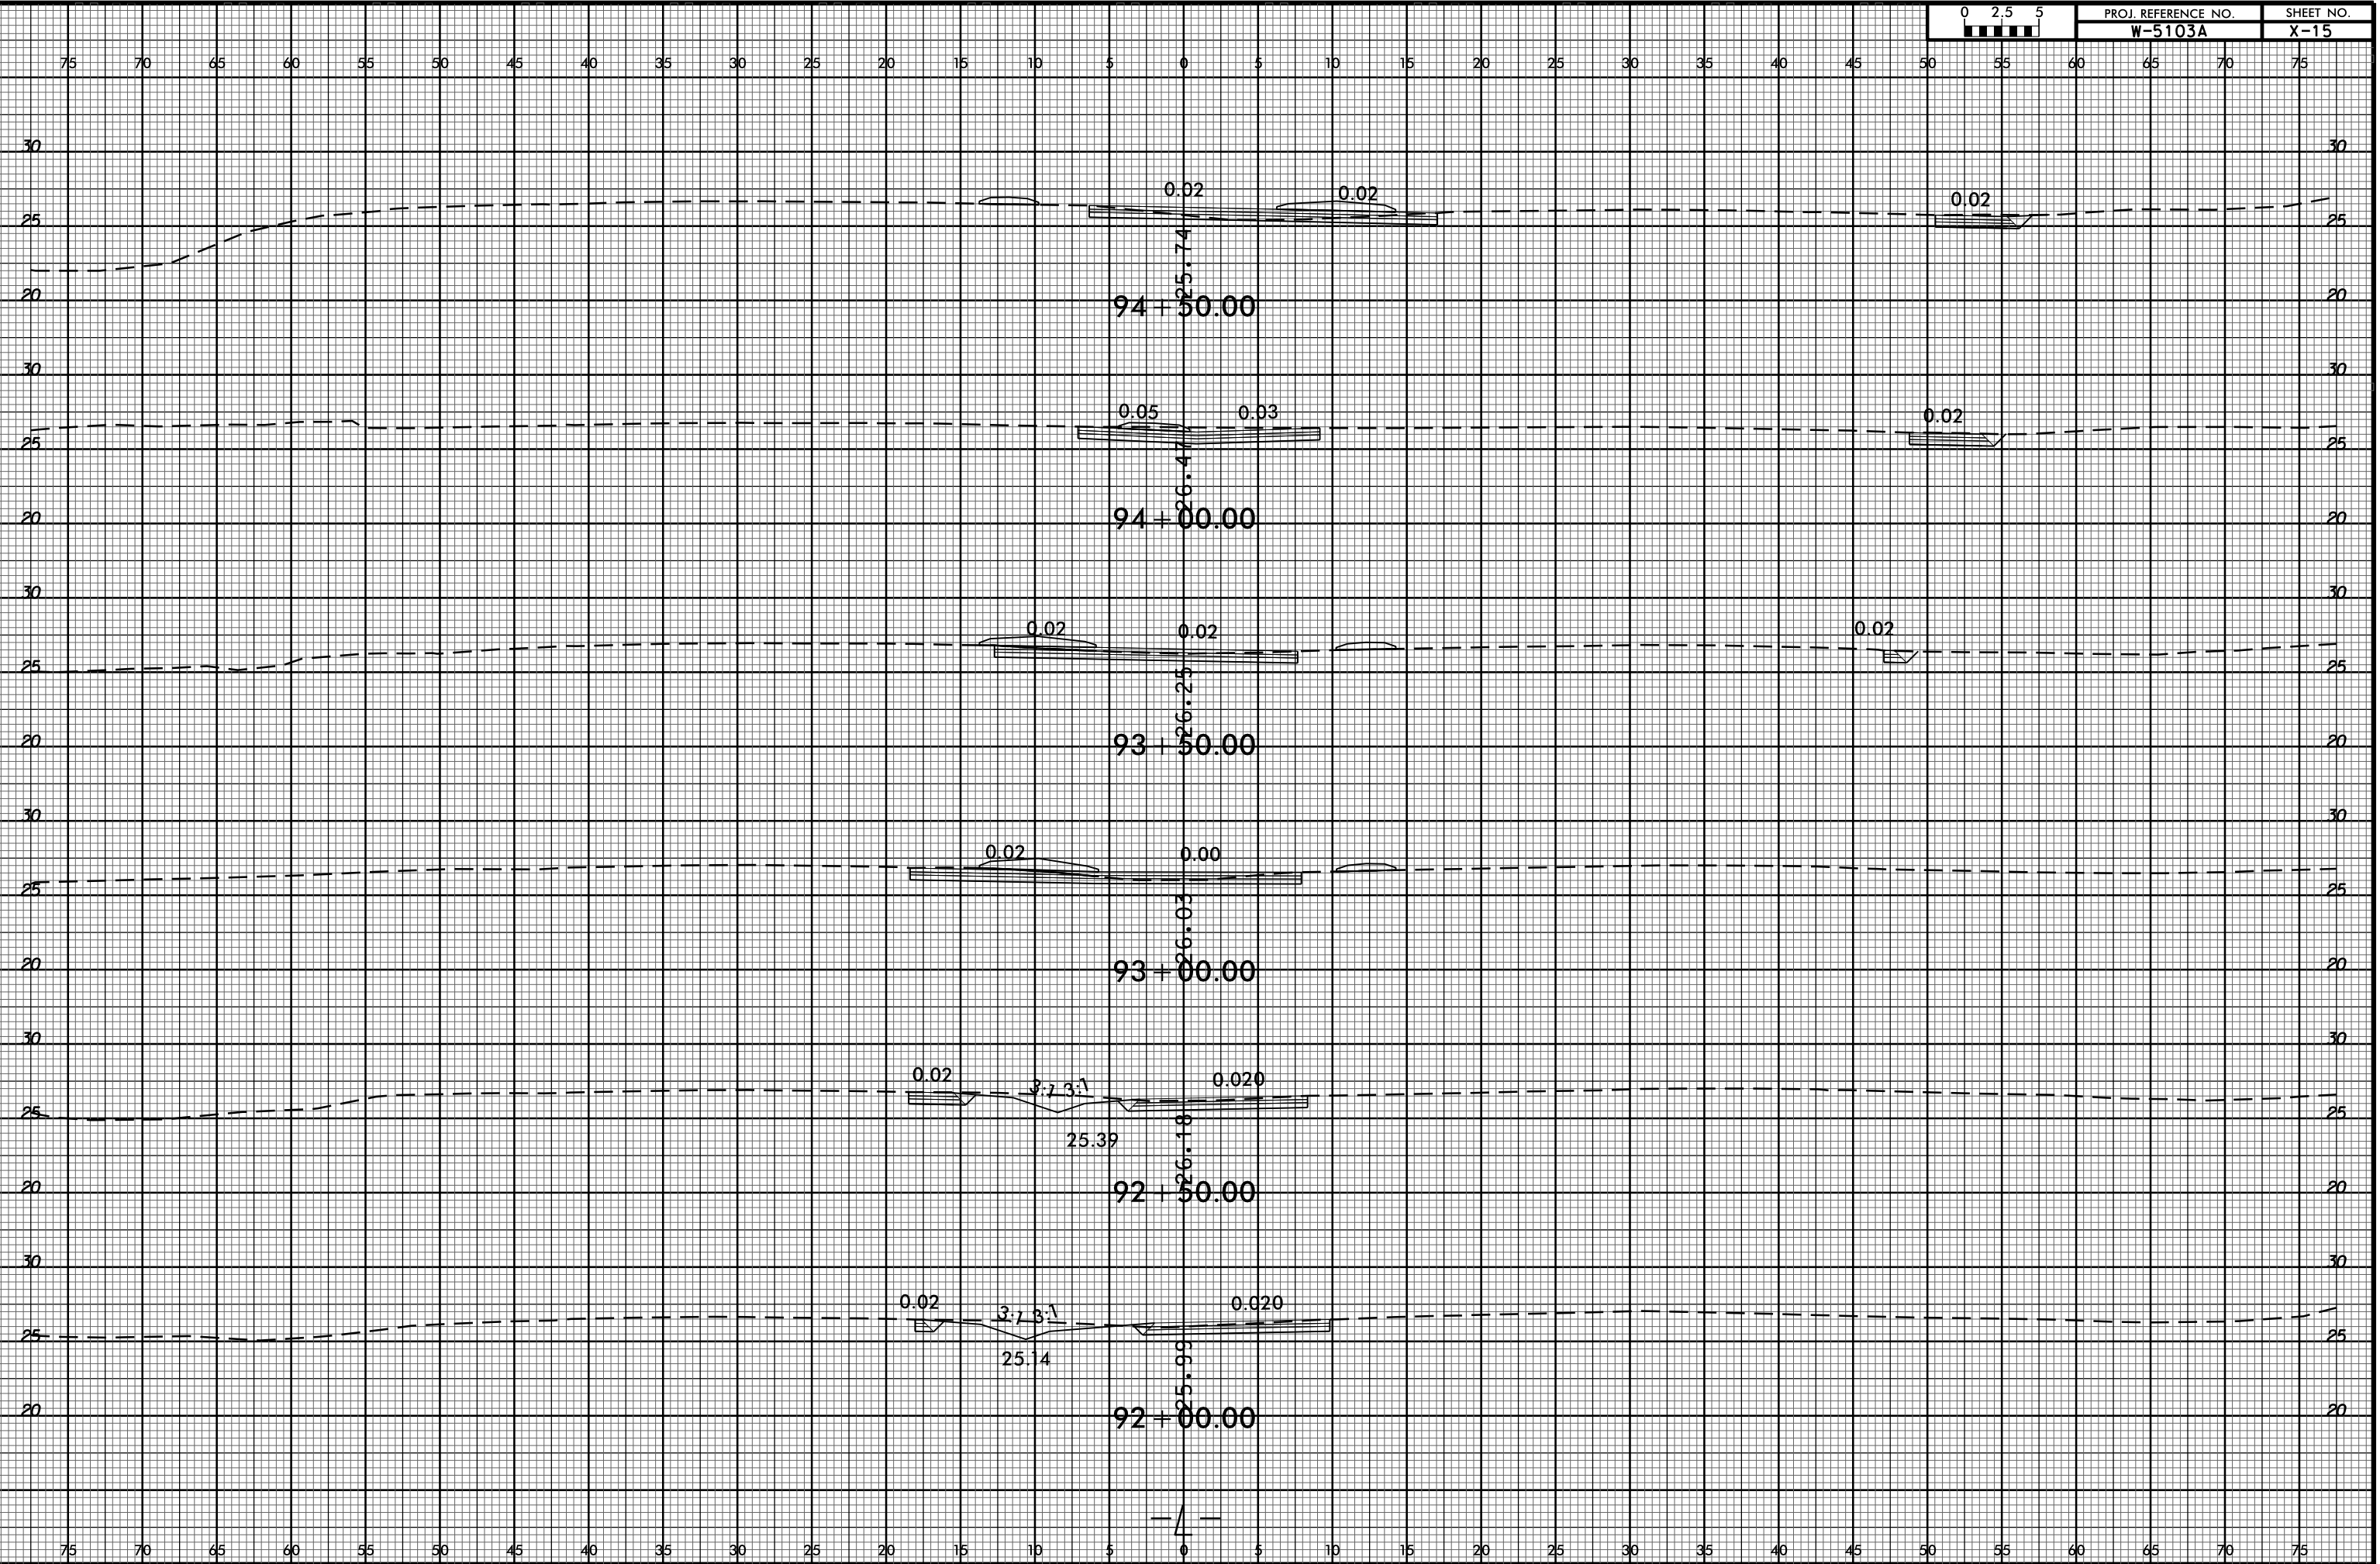

C:\PROJ\DRAWING\ROADWAY\CorridorModeling\W5103A_Rdy.L.8600.10300.XPL.dgn
 8/23/99 11:11:11 US 421.8600.10300.ROADWAY\CorridorModeling\W5103A_Rdy.L.8600.10300.XPL.dgn
 \$\$\$USERNAME\$\$\$