
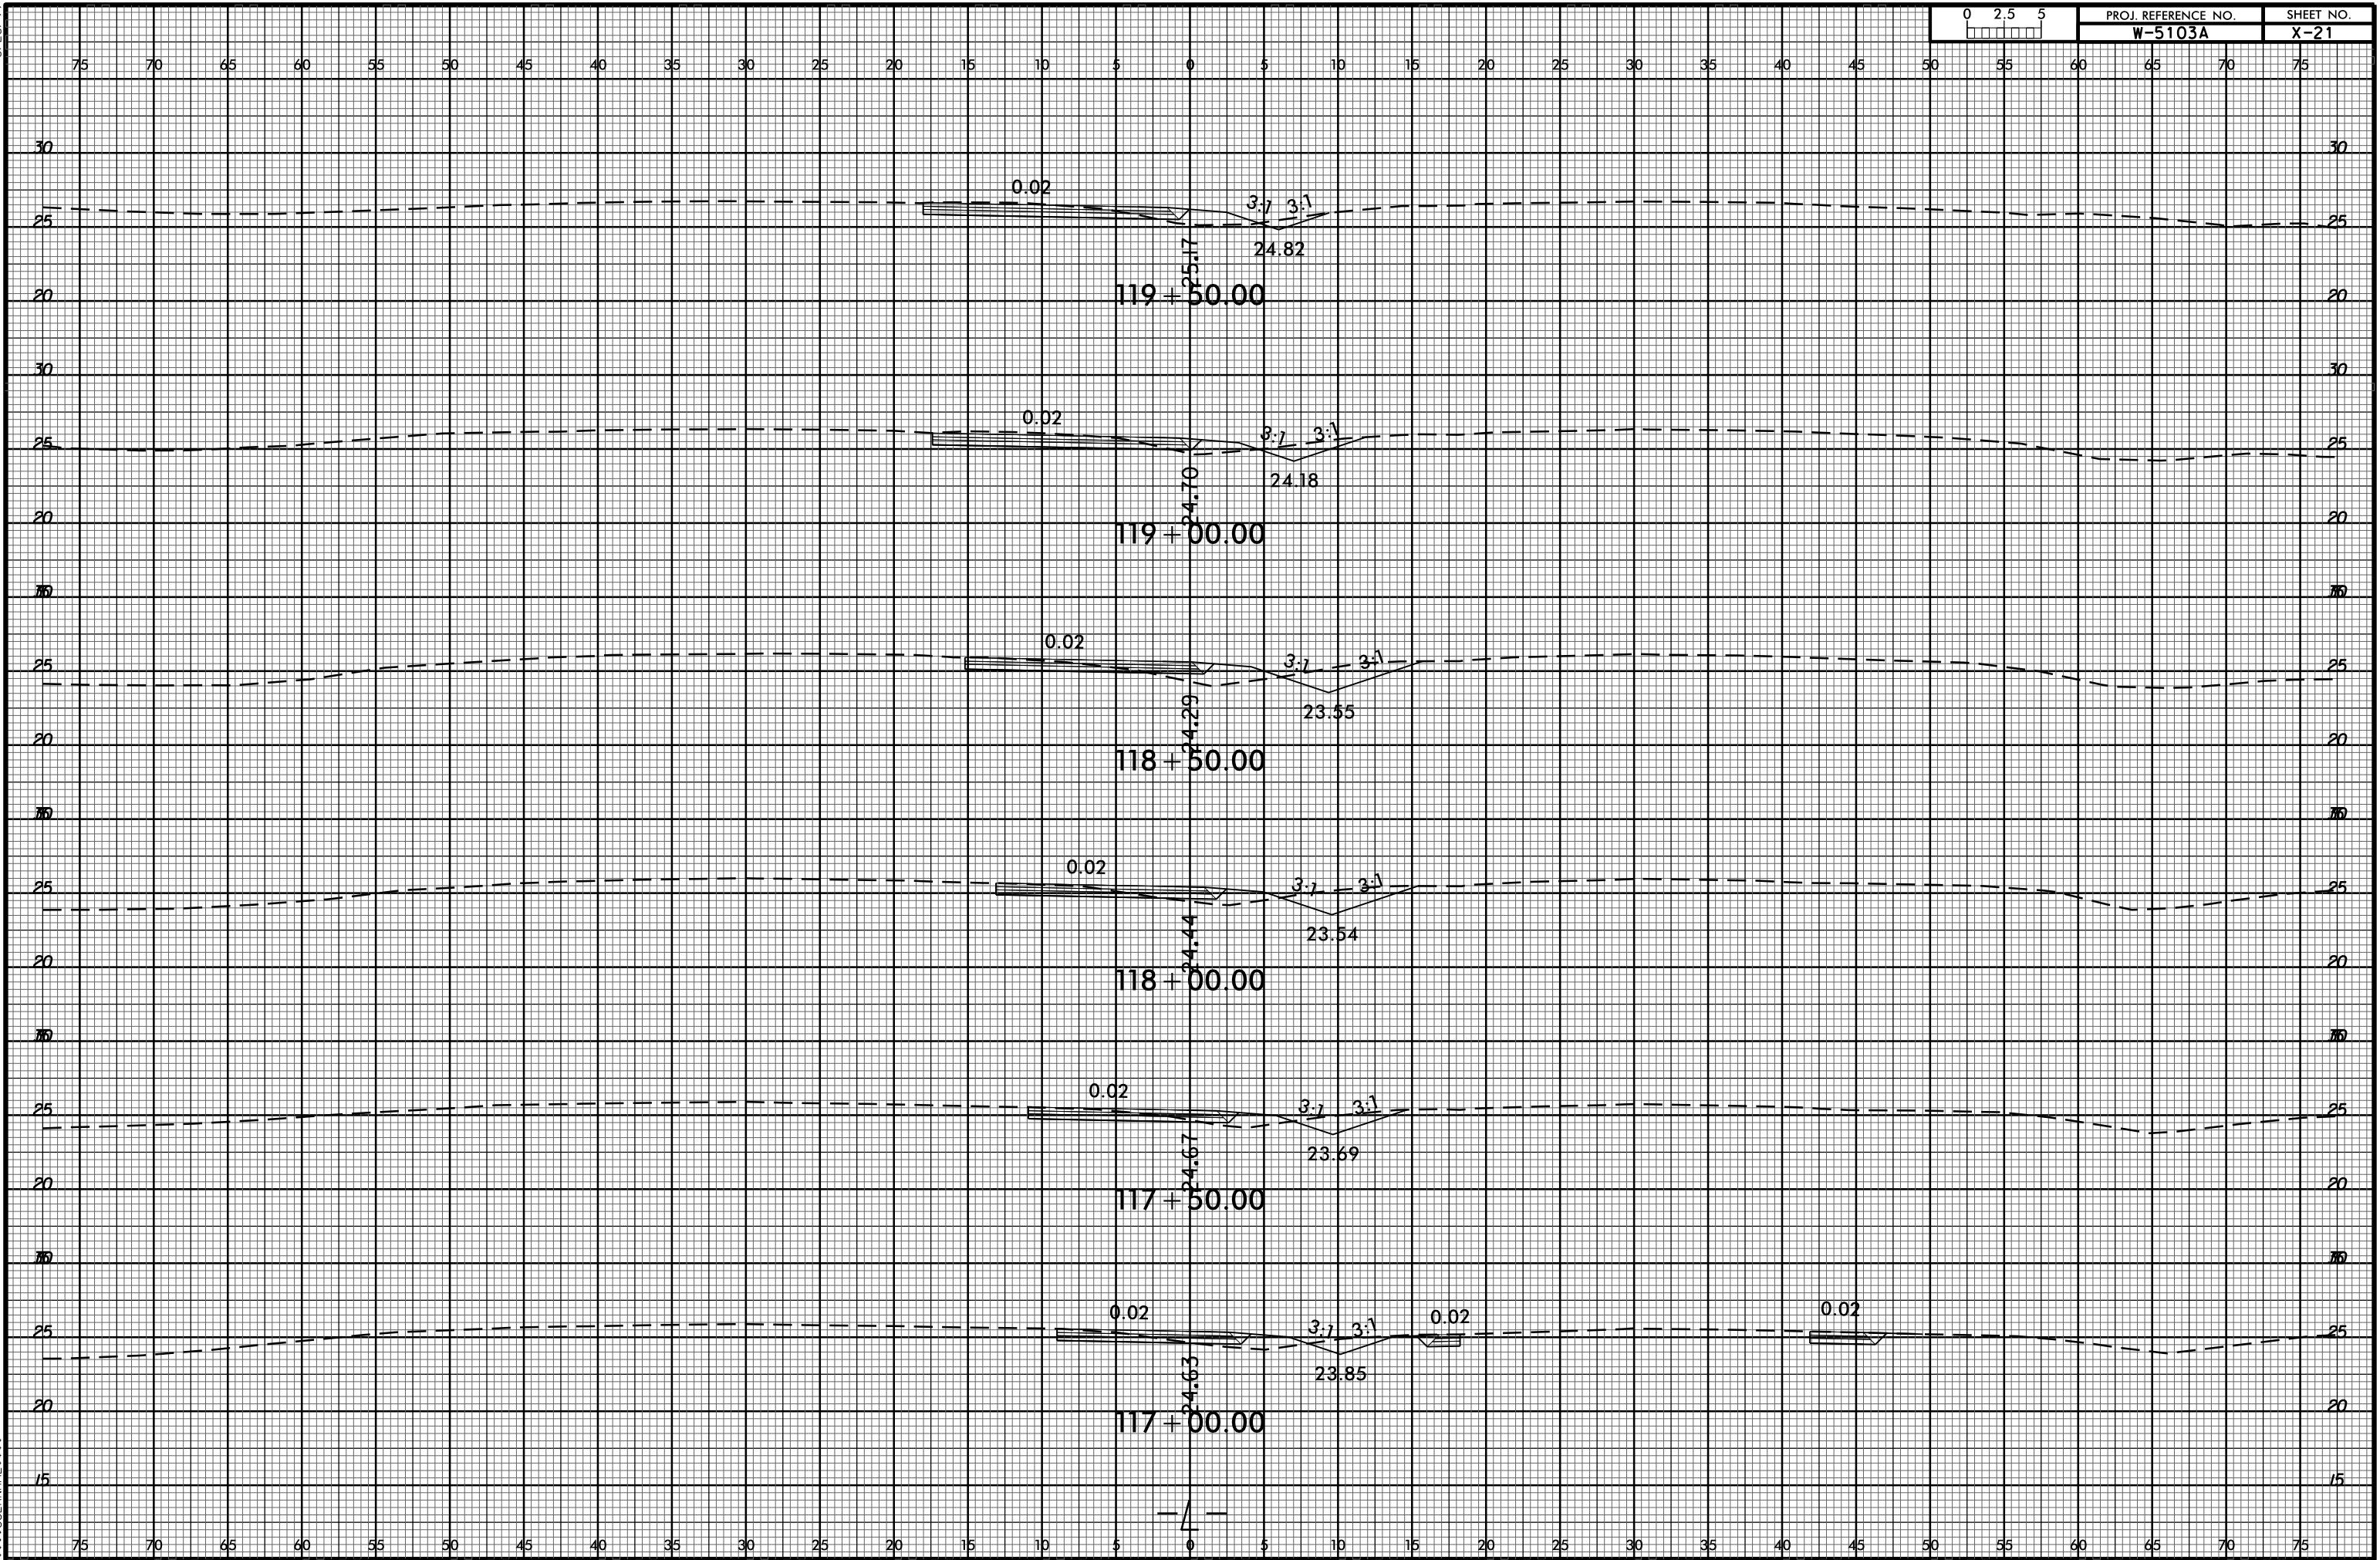


8/23/99

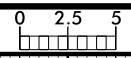

08-JUL-2015 16:46  
 C:\PROJ\01\THREE\NEW HANOVER\W-5103-41867\_1.1.US 421.108000.12300\ROADWAY\Corridor-Modeling\W-5103A\_Rdy\_xpl\_108000.12300.dgn  
 \$\$\$USERNAME\$\$\$