



8/23/99

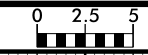

PROJ. REFERENCE NO.	SHEET NO.
W-5103A	X-36

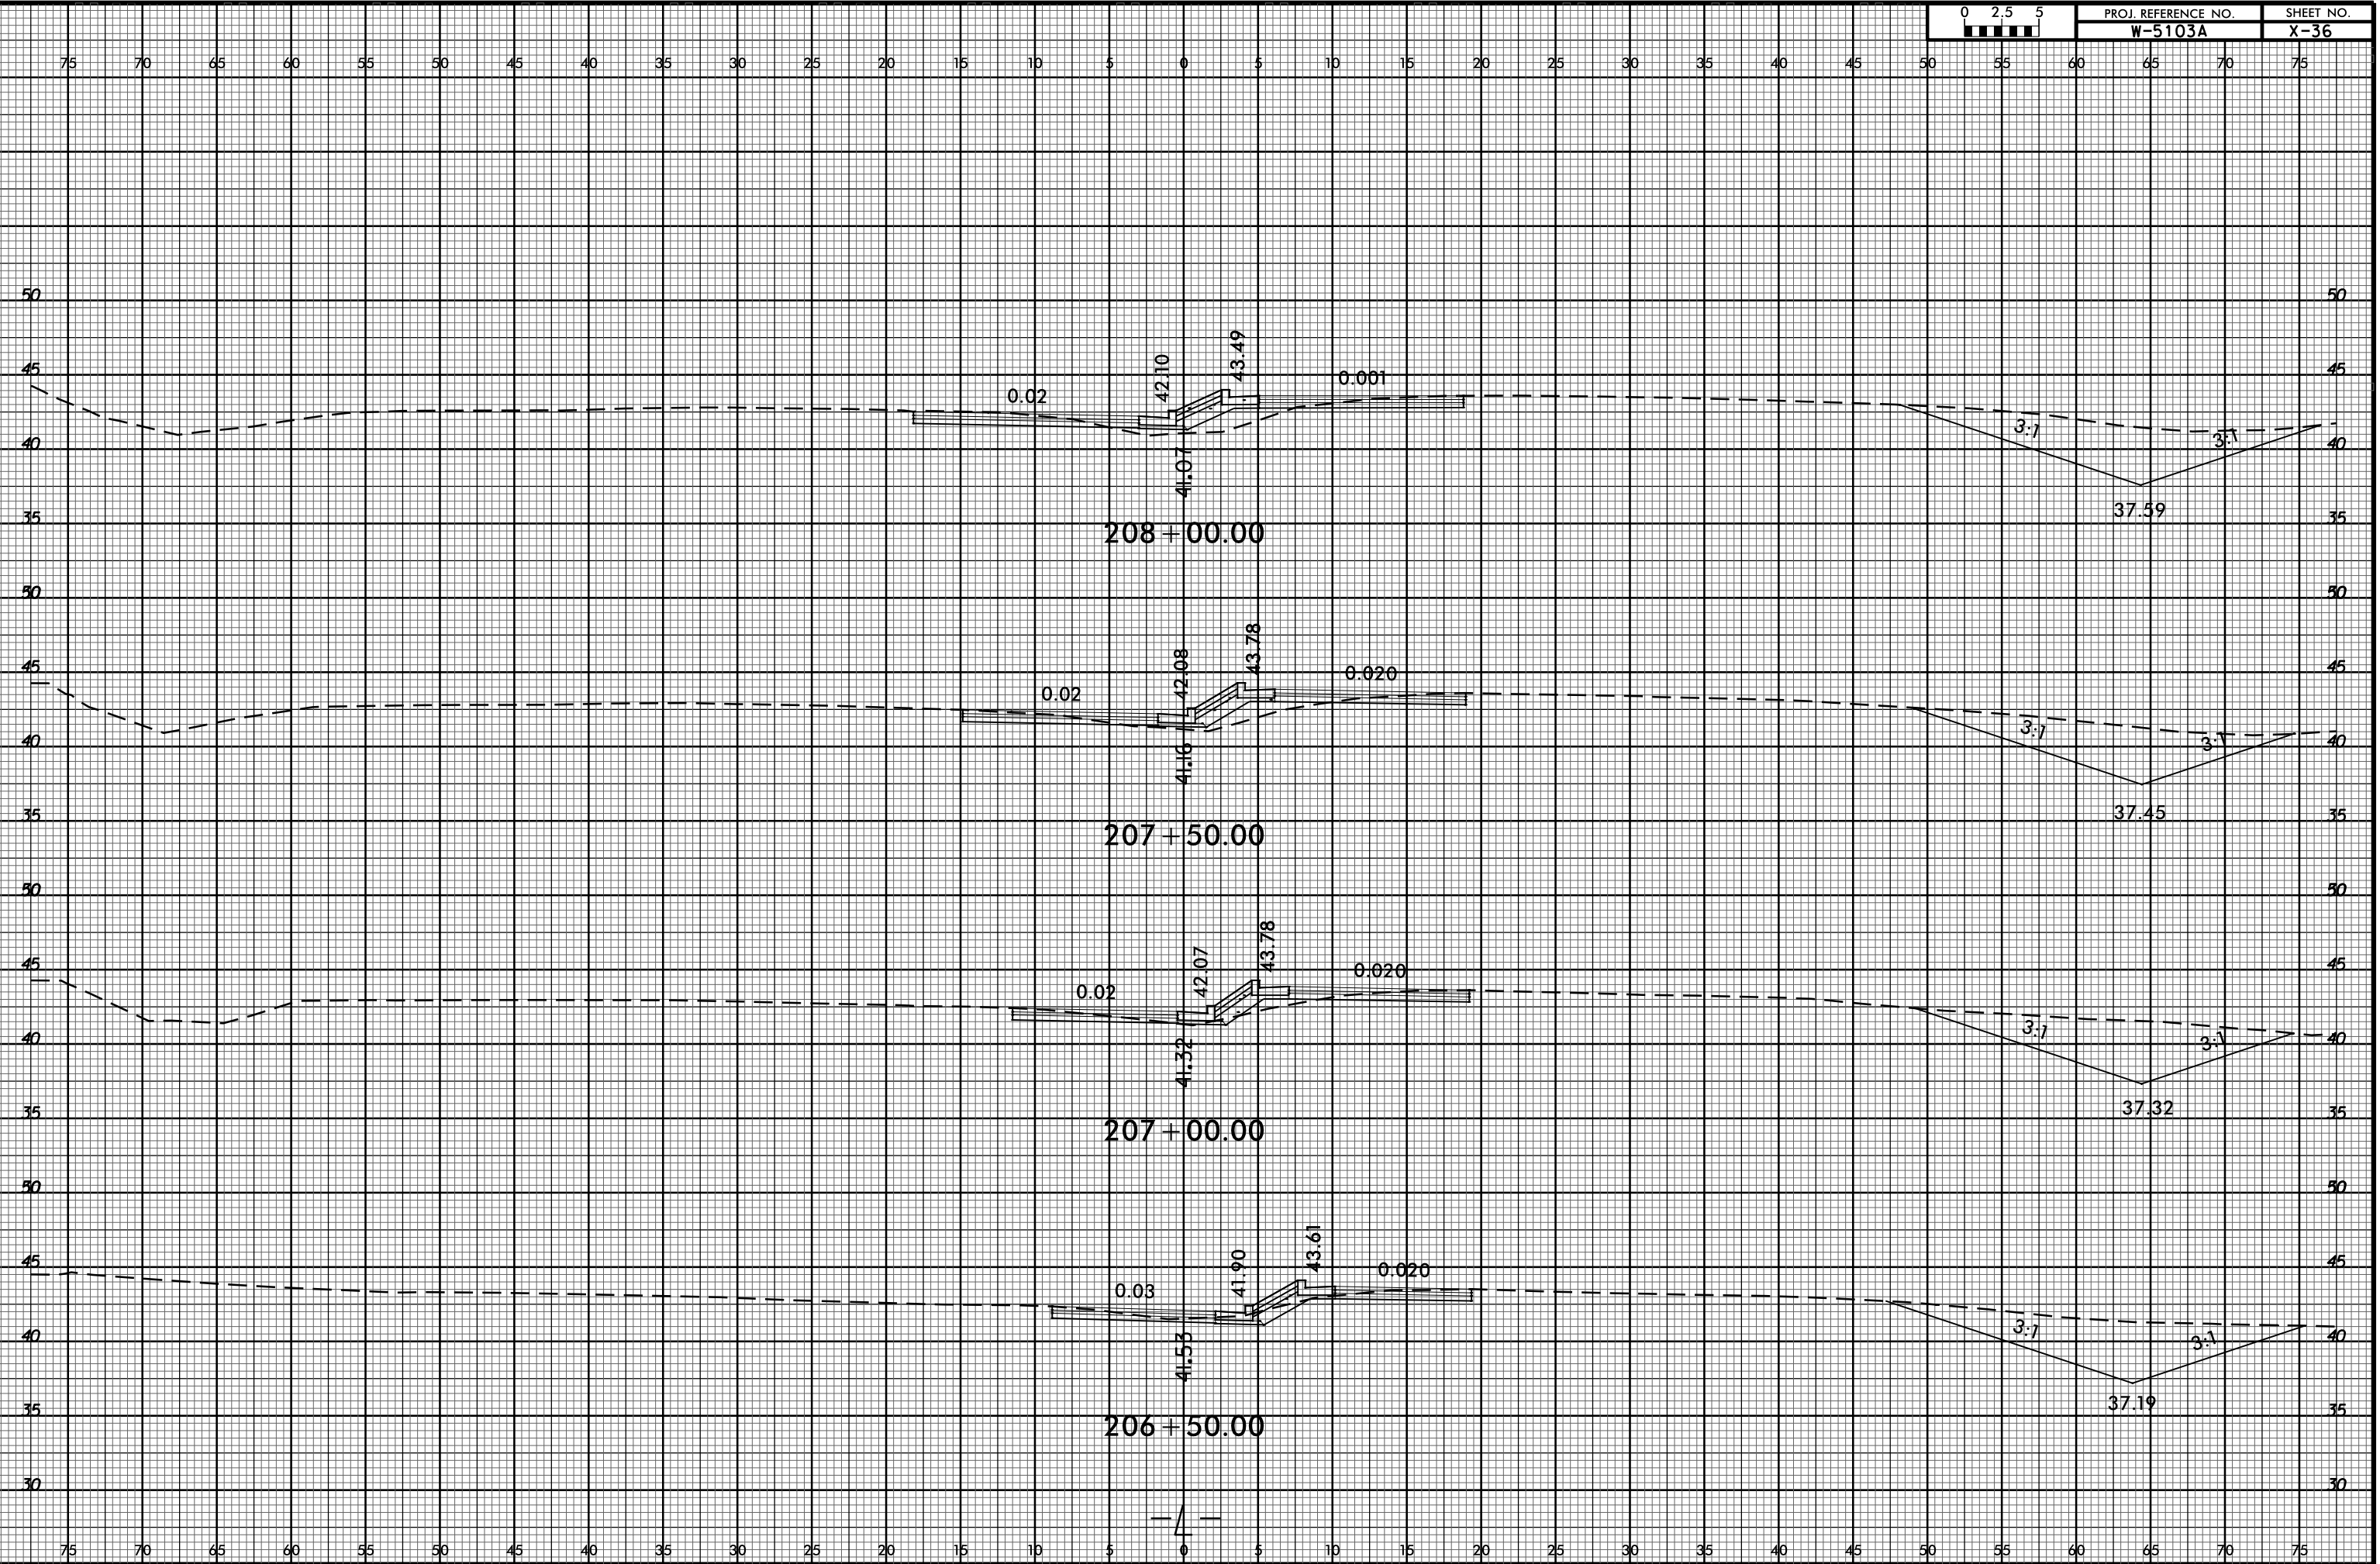

C:\PROJ\REF\NEW HANDVER\W-5103-41867-1.1.US 421.19700.21400\ROADWAY\CorridorModeling\W5103A_Rdy_.xpl_19700.21400.dgn
 \$\$\$USERNAME\$\$\$