



8/23/99

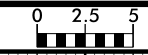

PROJ. REFERENCE NO.	SHEET NO.
W-5103A	X-37

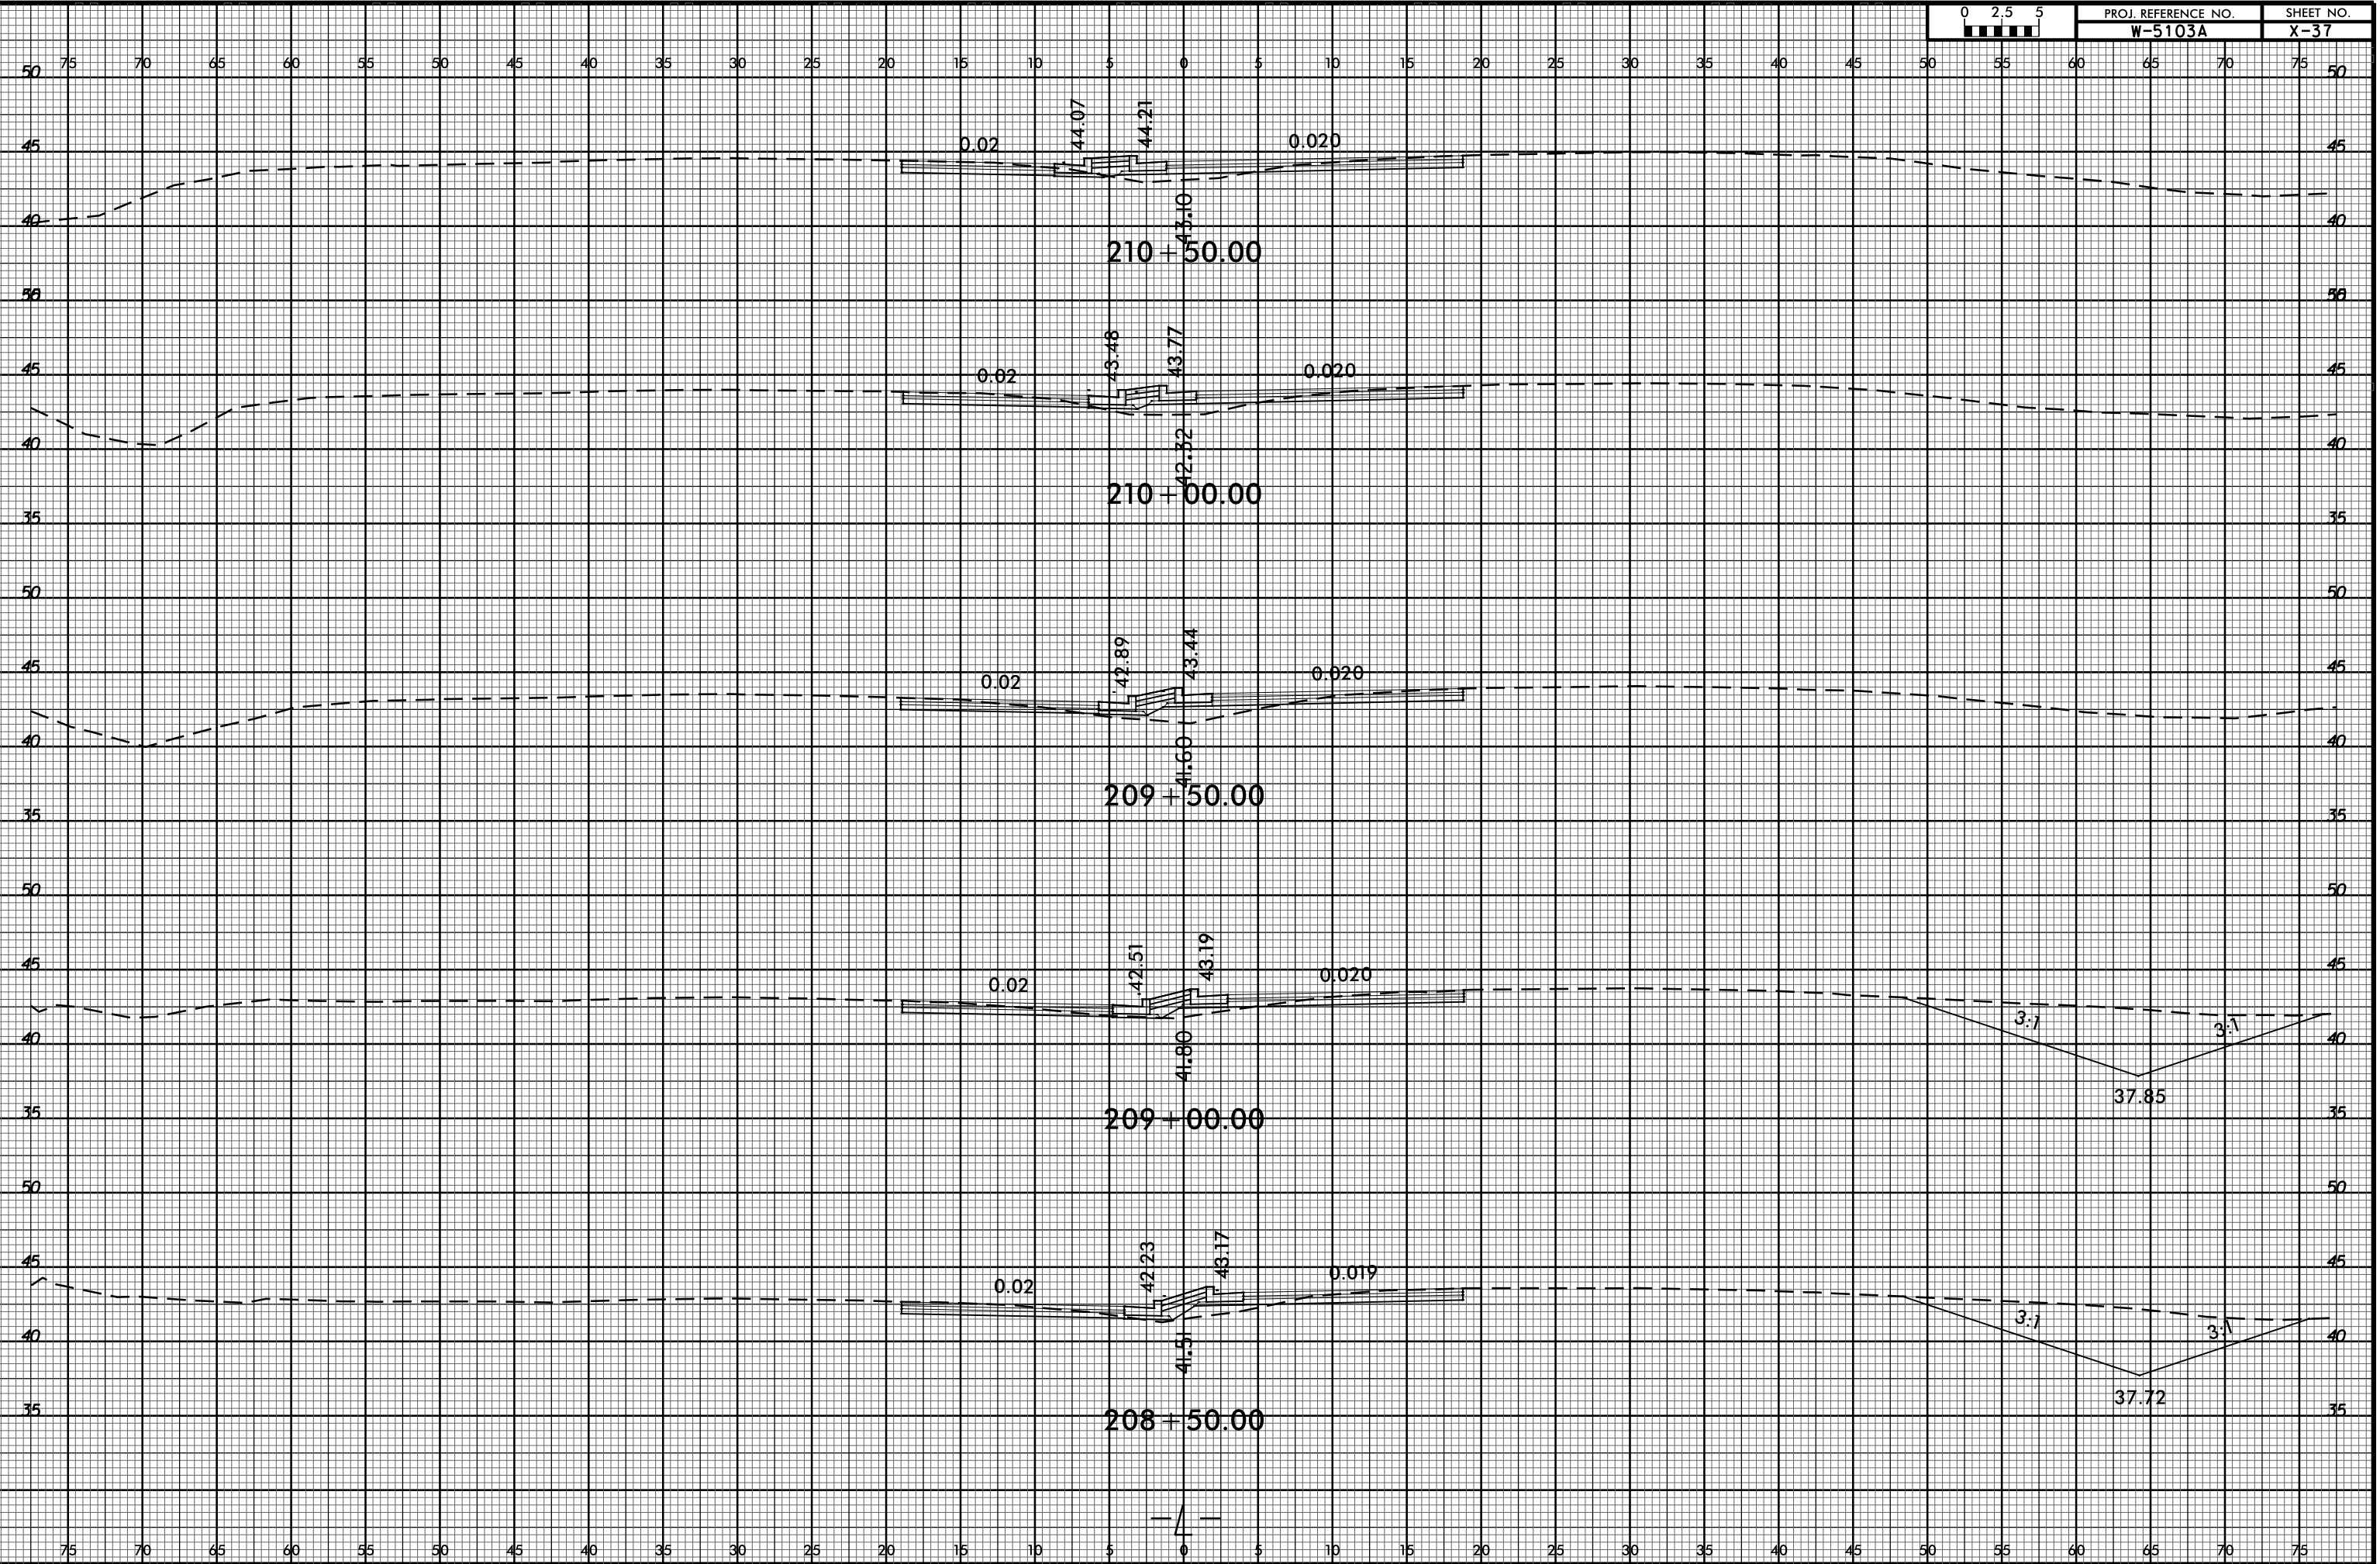

C:\PROJ\01\REF\NEW HANDOVER\5103_41867_1.1.US 421.19700_21400\ROADWAY\CorridorModeling\W5103A_Rdy_.xpl_19700_21400.dgn
 \$\$\$USERNAME\$\$\$