



8/23/99

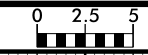

PROJ. REFERENCE NO. W-5103A SHEET NO. X-48

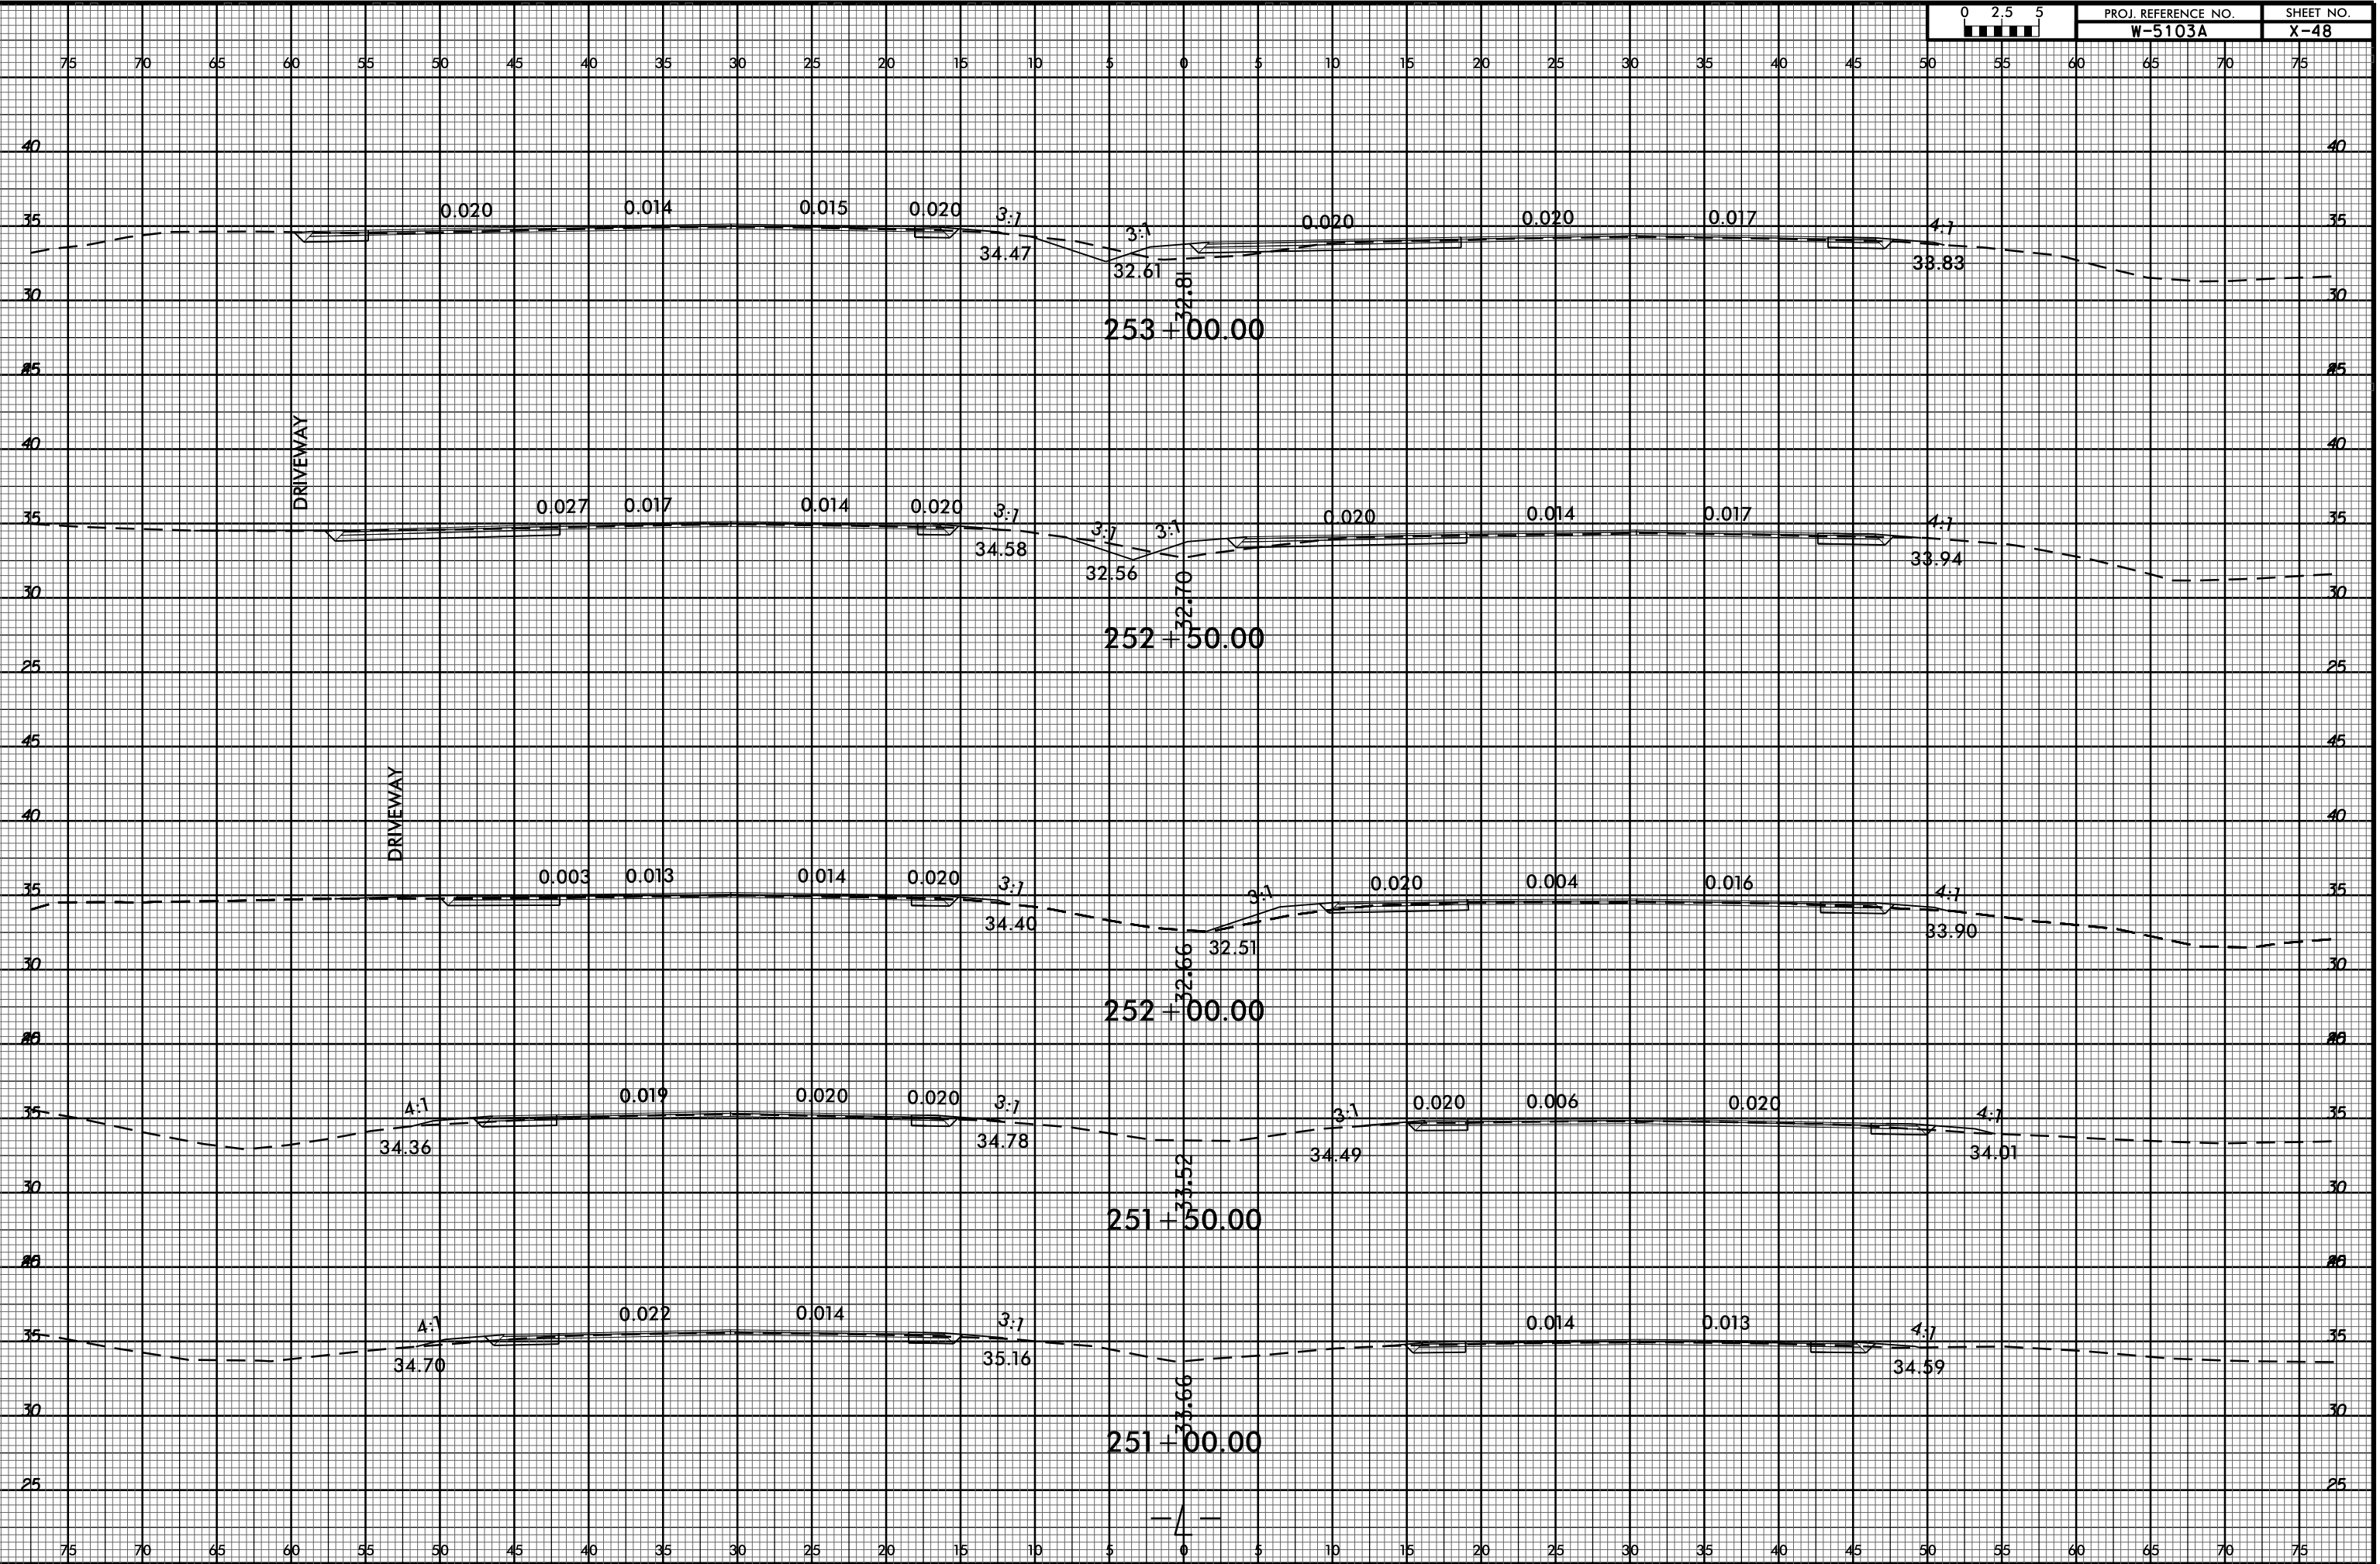

08-JUL-2005 09:42 NEW HANDOVER W-5103.41867.1.1.US 421.25100.26400.R060WAY\CorridorModeling\W-5103A\_Rdy\_xpl\_25100\_26400.dgn

75 70 65 60 55 50 45 40 35 30 25 20 15 10 5 0 5 10 15 20 25 30 35 40 45 50 55 60 65 70 75

40 35 30 25 40 35 30 25 40 35 30 25 40 35 30 25 40 35 30 25 40 35 30 25

0.020 0.014 0.015 0.020 3:1 32.61 0.020 0.020 0.017 4:1 38.83

253+00.00

0.027 0.017 0.014 0.020 3:1 34.58 3:1 32.56 3:1 0.020 0.014 0.017 4:1 33.94

252+50.00

0.003 0.013 0.014 0.020 3:1 34.40 3:1 32.51 0.020 0.004 0.016 4:1 33.90

252+00.00

4:1 0.019 0.020 0.020 3:1 34.78 3:1 34.49 0.020 0.006 0.020 4:1 34.01

251+50.00

4:1 0.022 0.014 3:1 35.16 0.014 0.013 4:1 34.59

251+00.00

75 70 65 60 55 50 45 40 35 30 25 20 15 10 5 0 5 10 15 20 25 30 35 40 45 50 55 60 65 70 75