



8/23/99

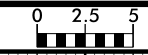

PROJ. REFERENCE NO.	SHEET NO.
W-5103A	X-53

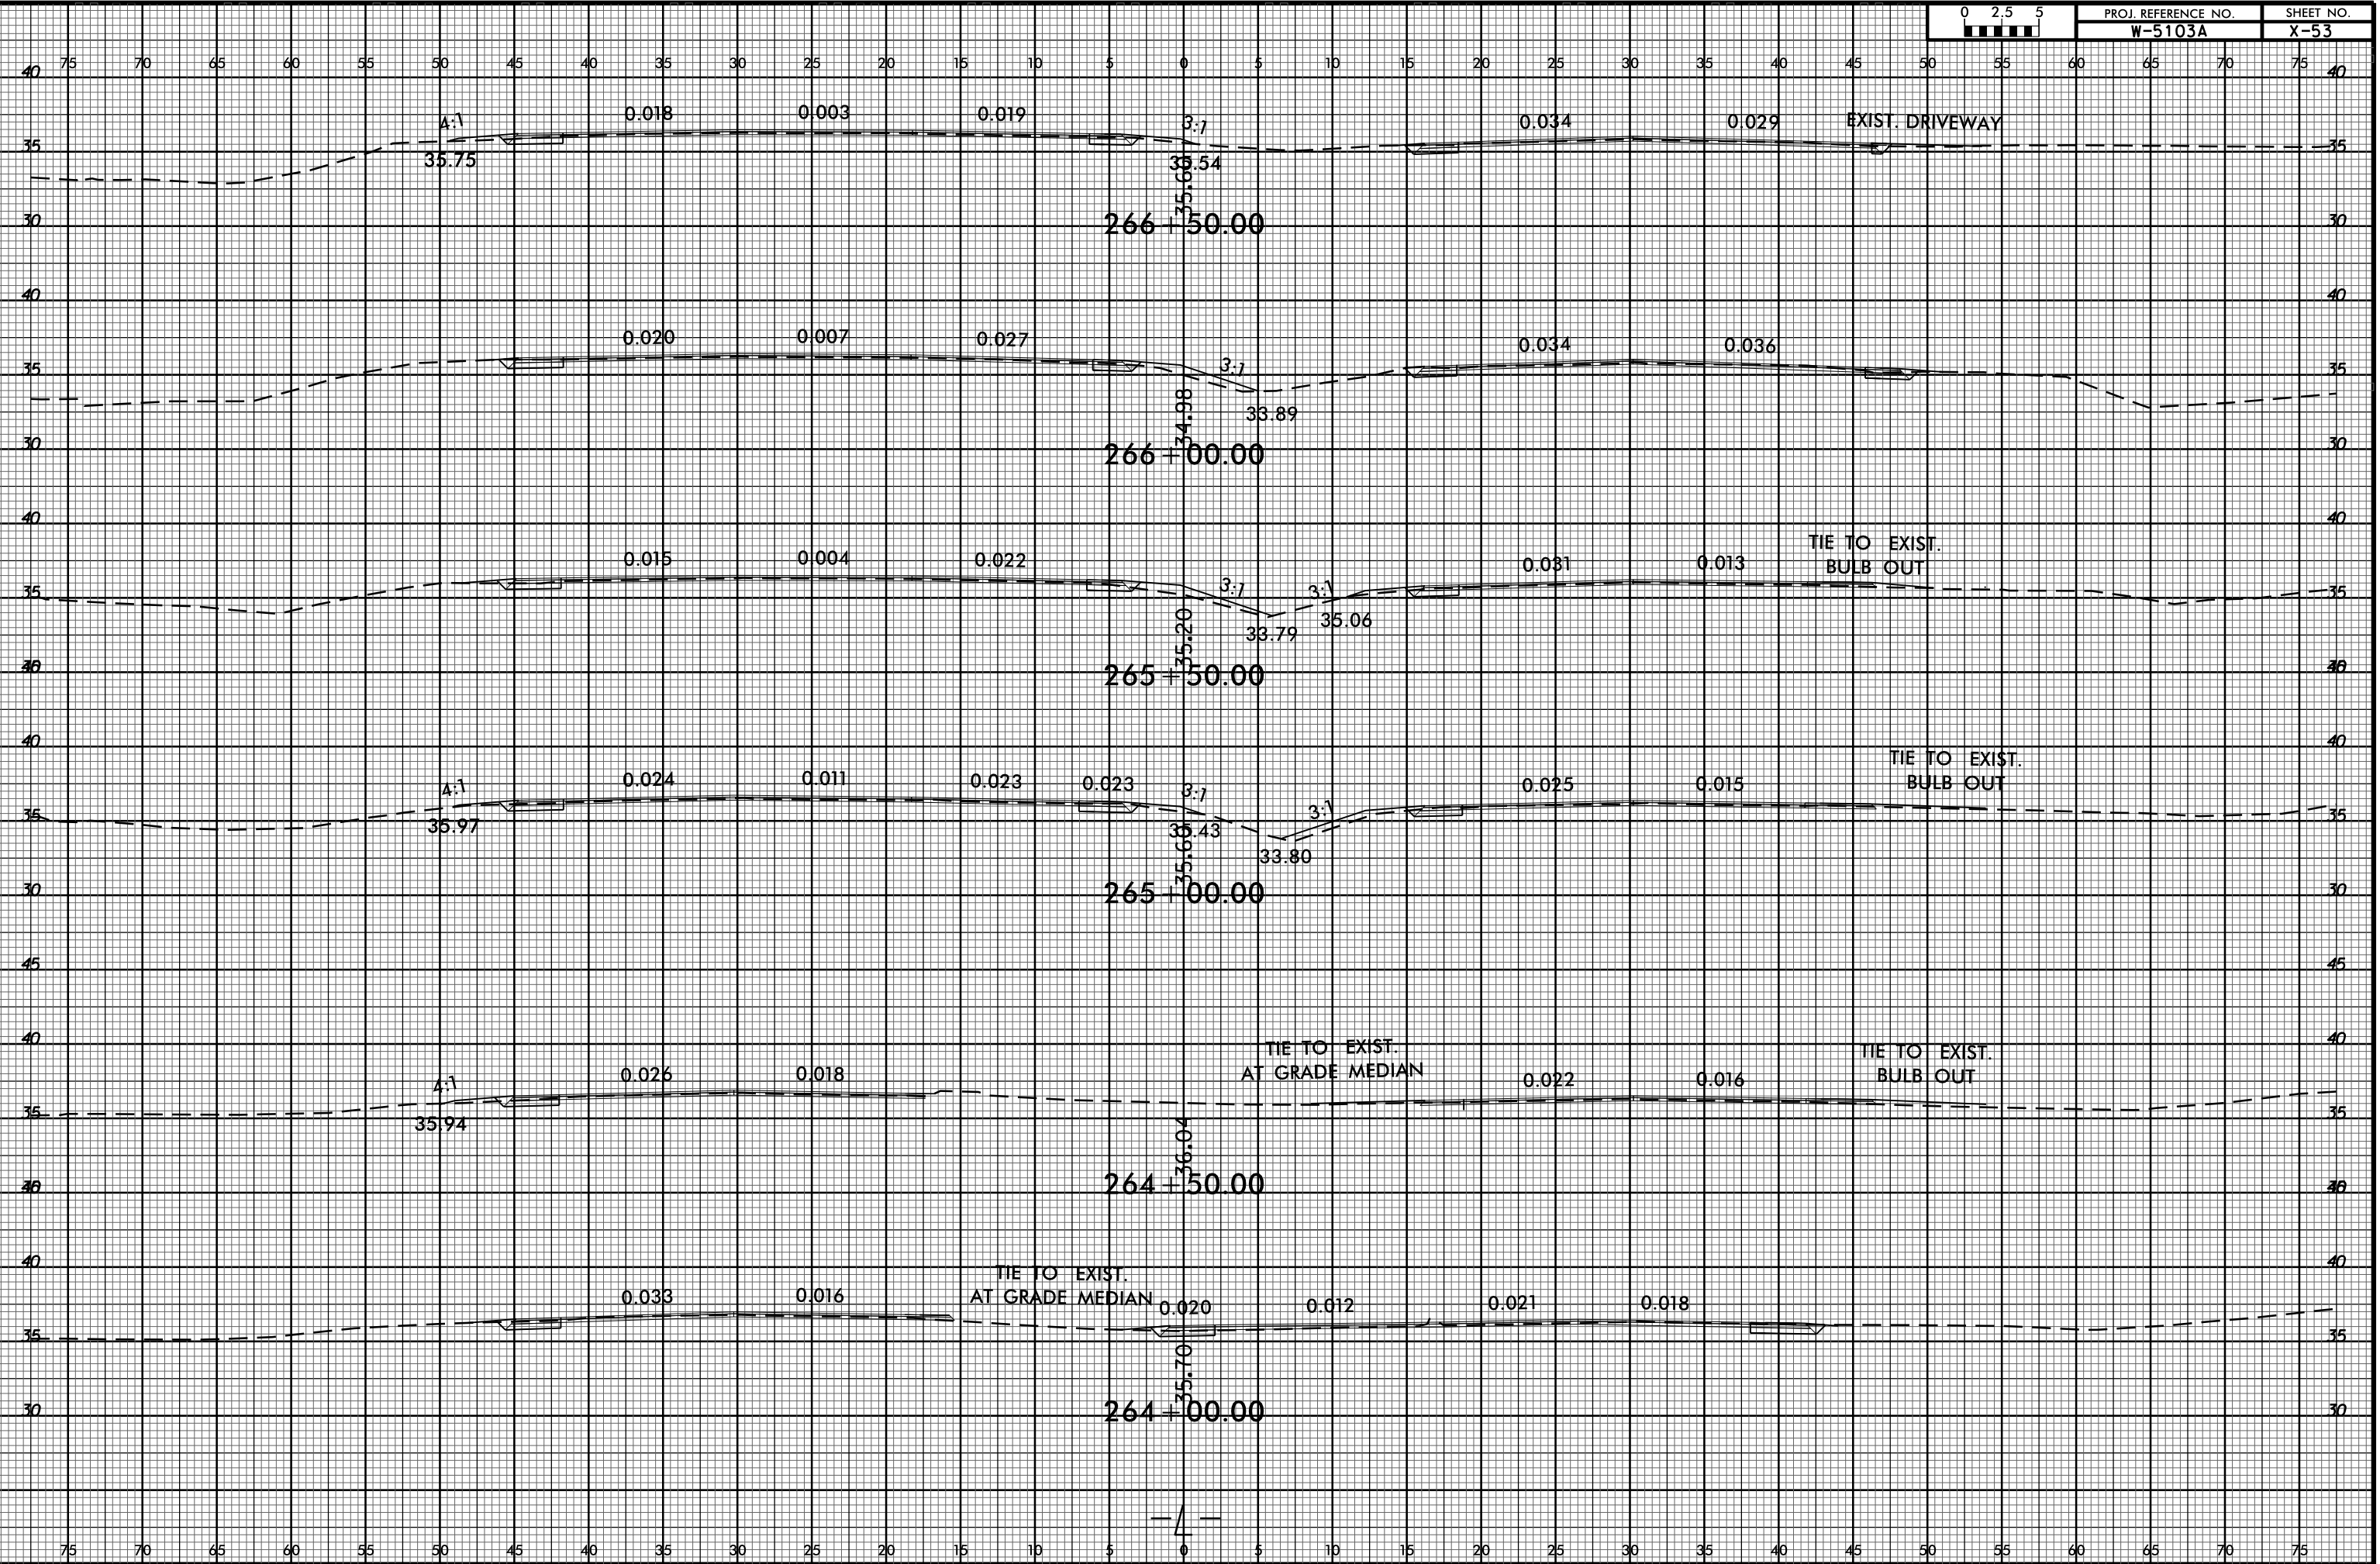

C:\PROJ\01\REF\NEW HANDOVER\W-5103-41867-1.1.US 421.26400.27400\ROADWAY\CorridorModeling\W-5103A_Rdy_xpl_26400.27400.dgn
 \$\$\$USERNAME\$\$\$