


8/23/99

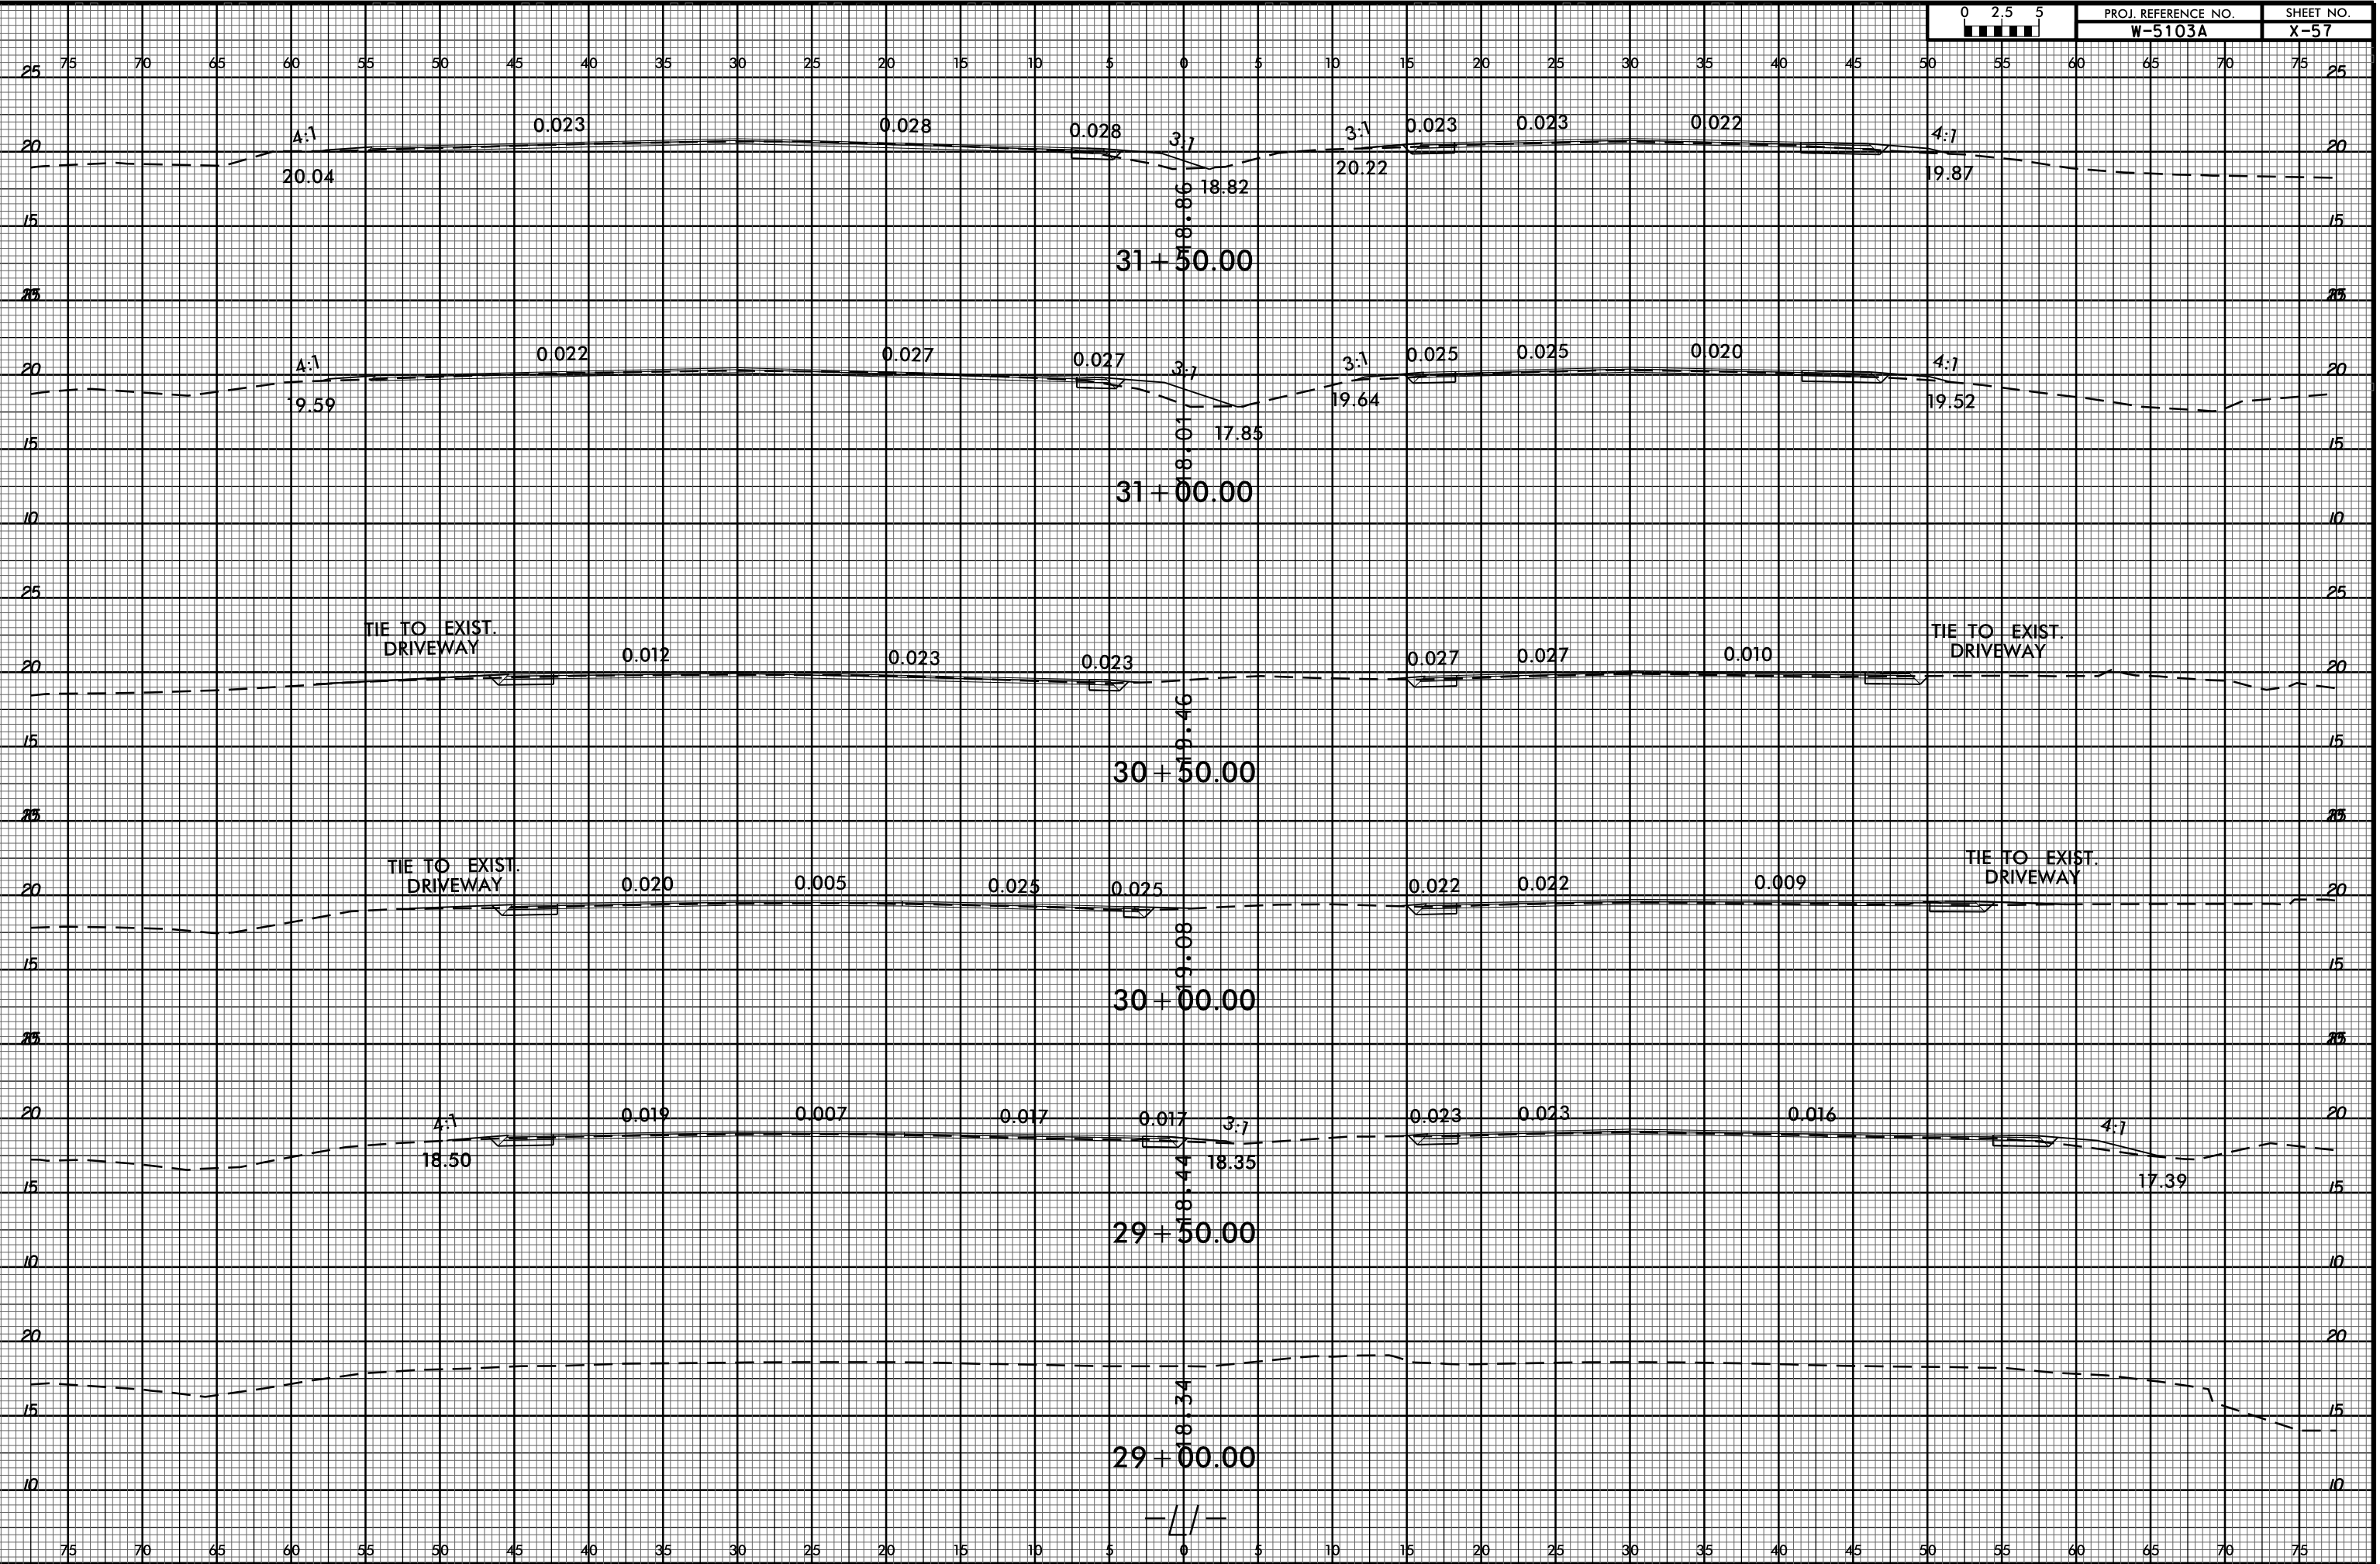

PROJ. REFERENCE NO.	SHEET NO.
W-5103A	X-57



08-JUL-2005 08:24
 C:\PROJ\01\PROJ\NEW HANDOVER\W-5103_41867.1.1.US 421.L1_2600_4F50\ROADWAY\CorridorModeling\W-5103A_Rdu_xp1.2600_4550.dgn
 \$\$\$USERNAME\$\$\$