


8/23/99

C:\PJL-205_0830_01\PROJECTS\NEW HANDOVER\5103_41867_1.1\US 421.L1_4500.5900\ROADWAY\CorridorModeling\W-5103A_Rdu_xp1_4500_5900.dgn

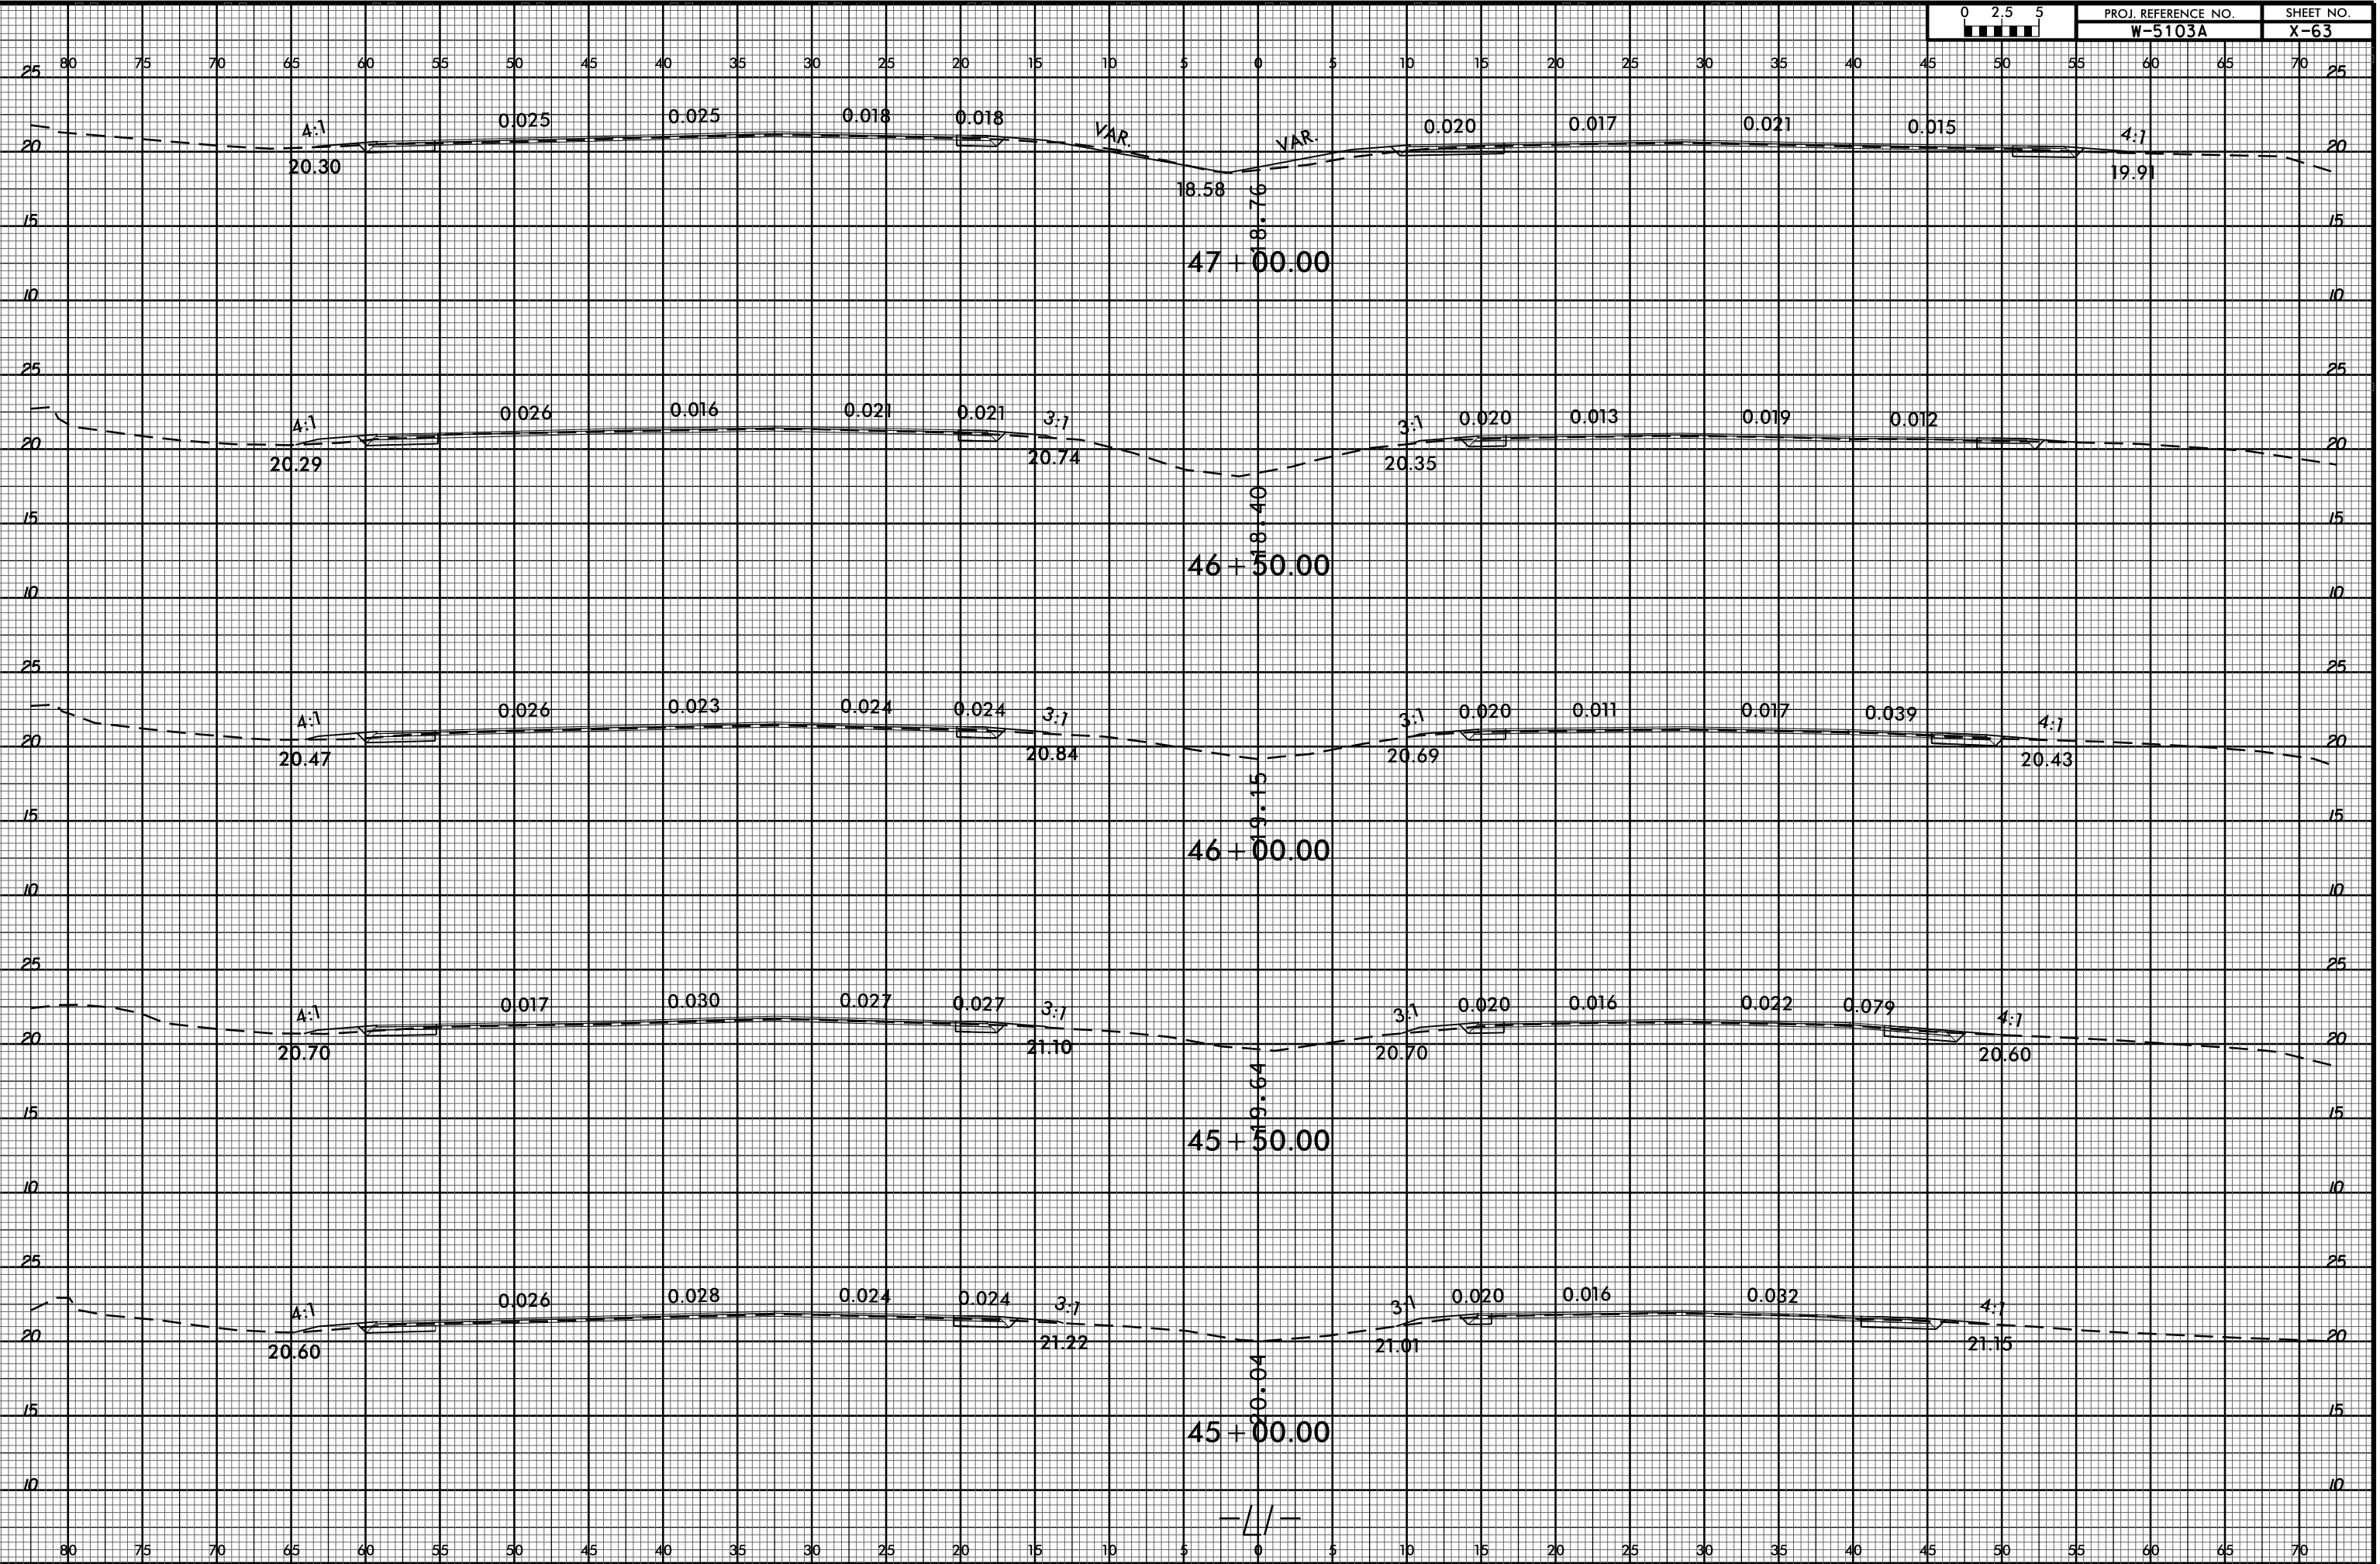

PROJ. REFERENCE NO.	SHEET NO.
W-5103A	X-63



—//—