



8/23/99

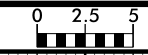

PROJ. REFERENCE NO. W-5103A SHEET NO. X-66

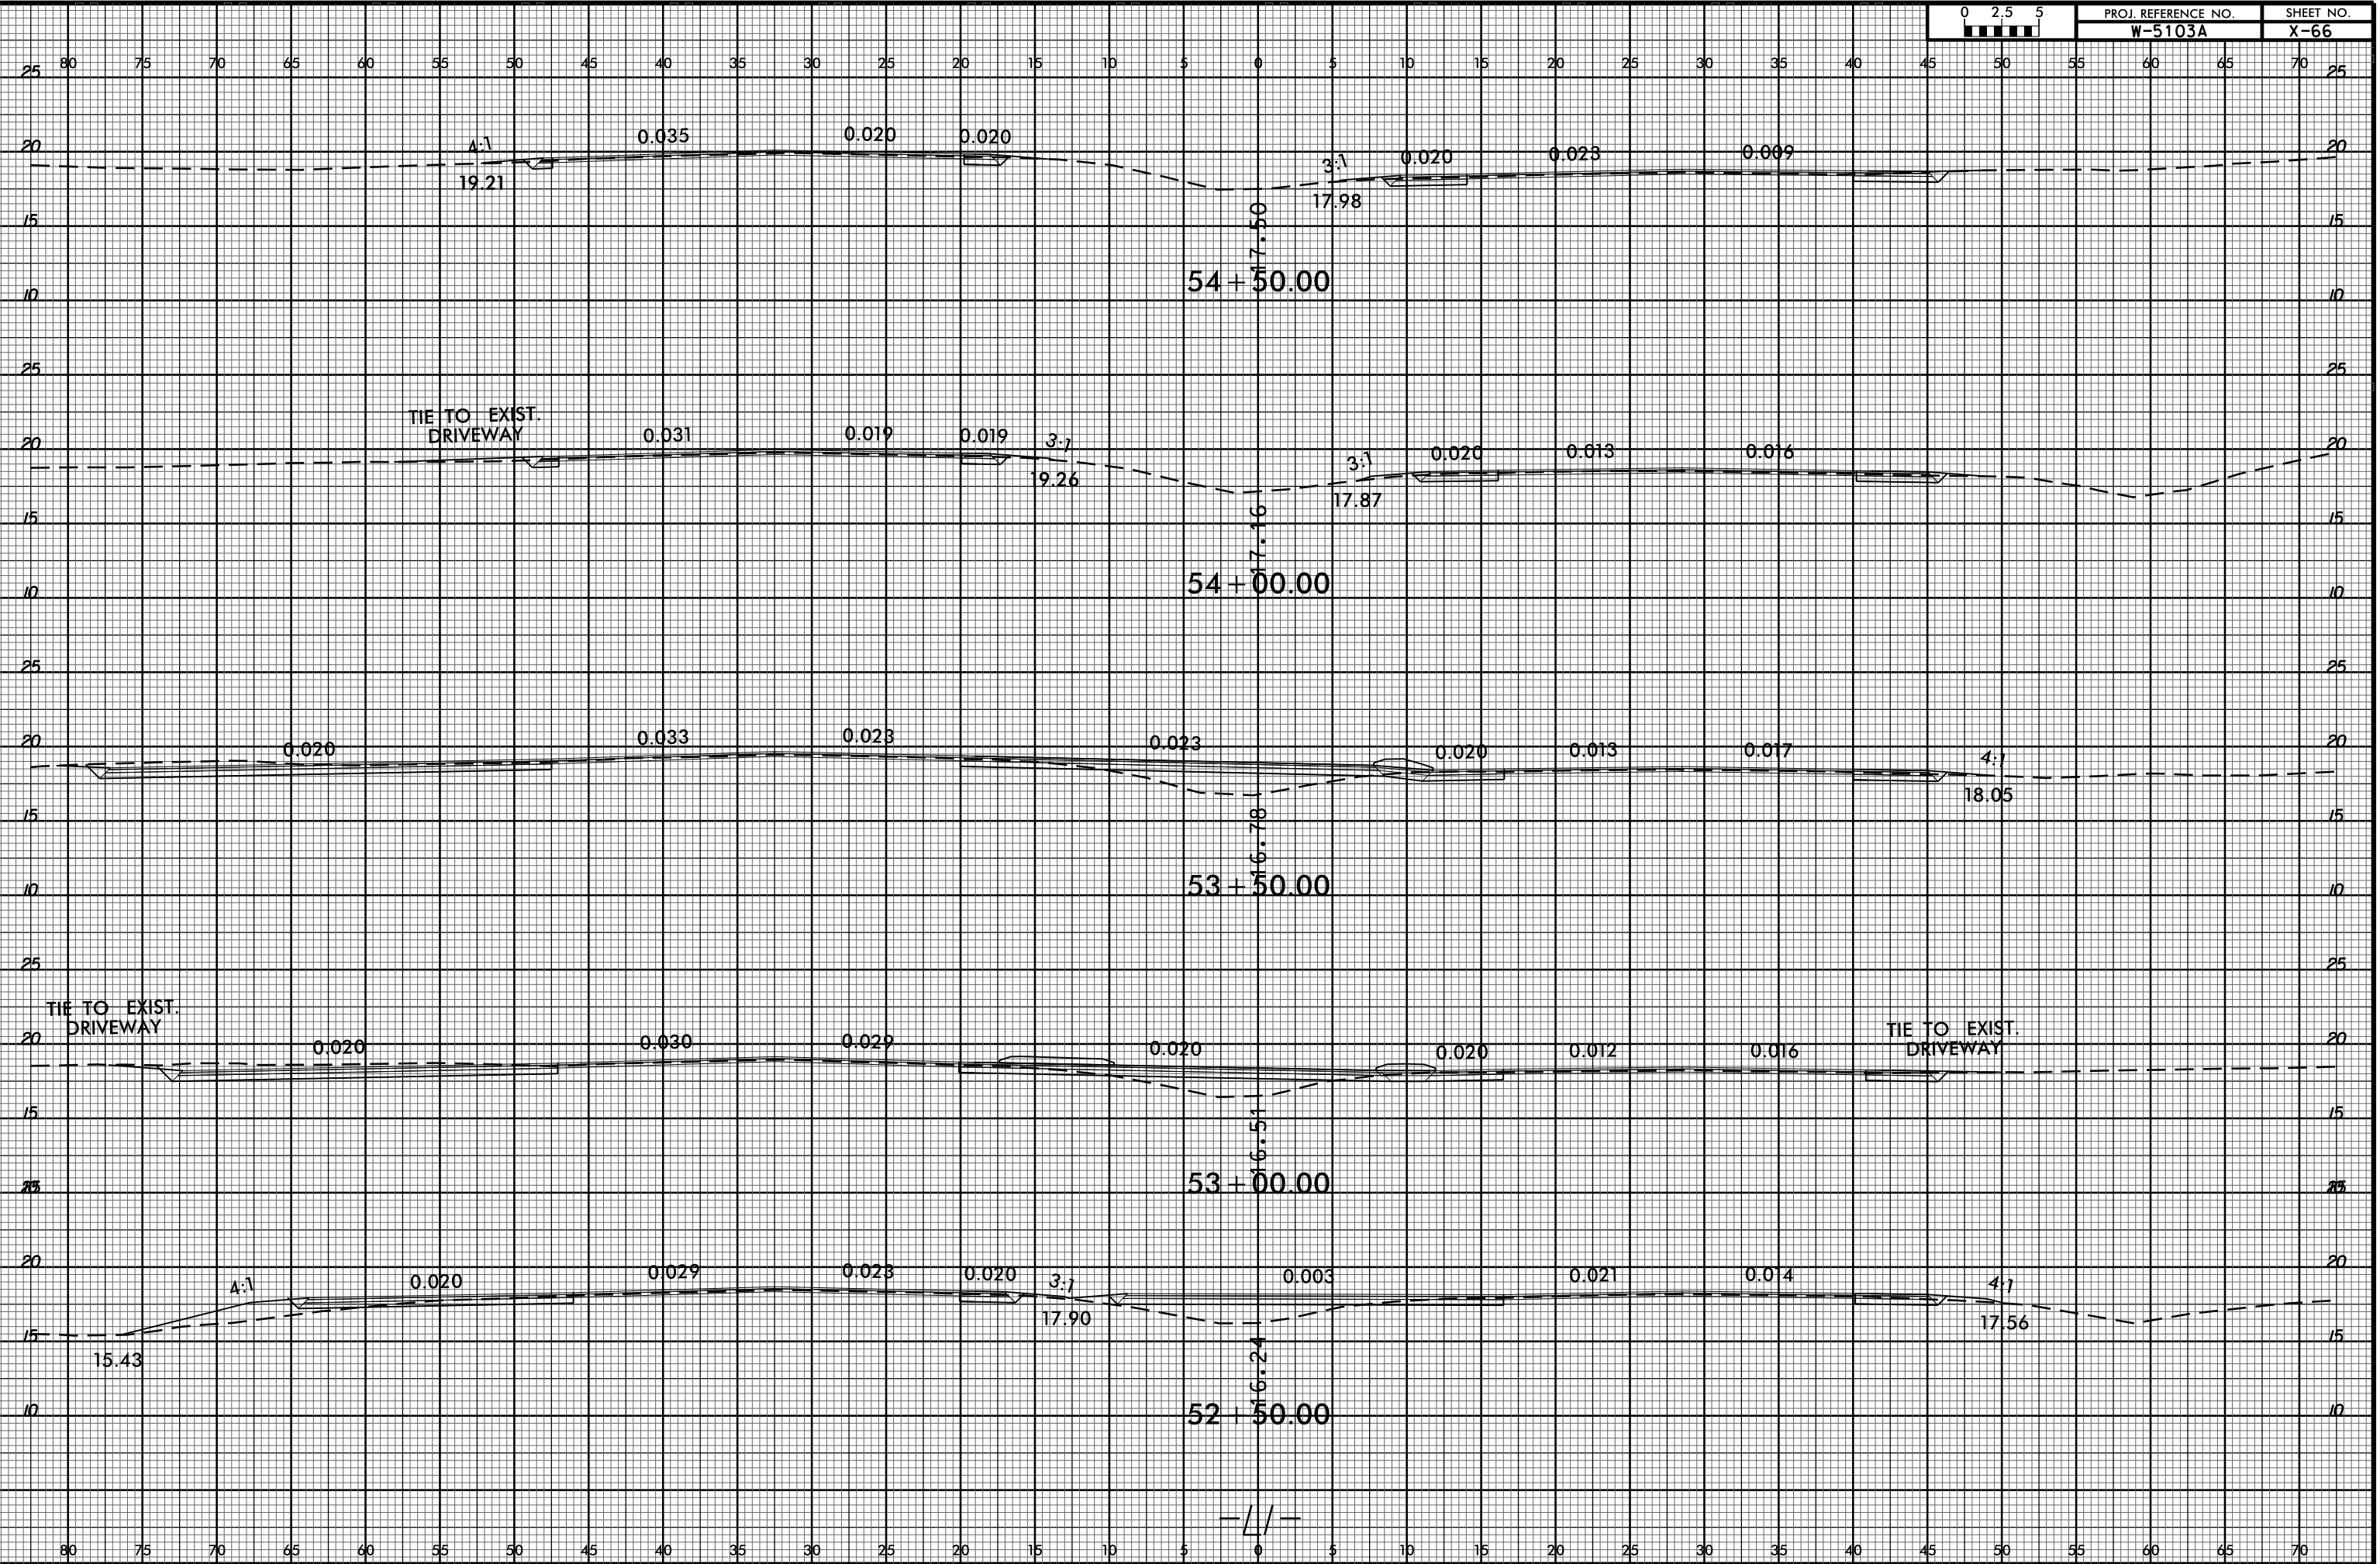

08-JUL-2005 09:30 C:\PROJ\01\REF\NEW HANDOVER\5103.41867.1.1.US 421.L1.L1.4500.5900\ROADWAY\CorridorModeling\W-5103A\_Rdu\_xp1\_4500.5900.dgn \$\$\$USERNAME\$\$\$