


8/23/99

C:\PROJ\01\REF\NEW HANDOVER\5103.41867.1.1.US 421.L1.4500.5900\ROADWAY\CorridorModeling\W-5103A_Rduj_xp1.4500.5900.dgn



PROJ. REFERENCE NO.	SHEET NO.
W-5103A	X-68

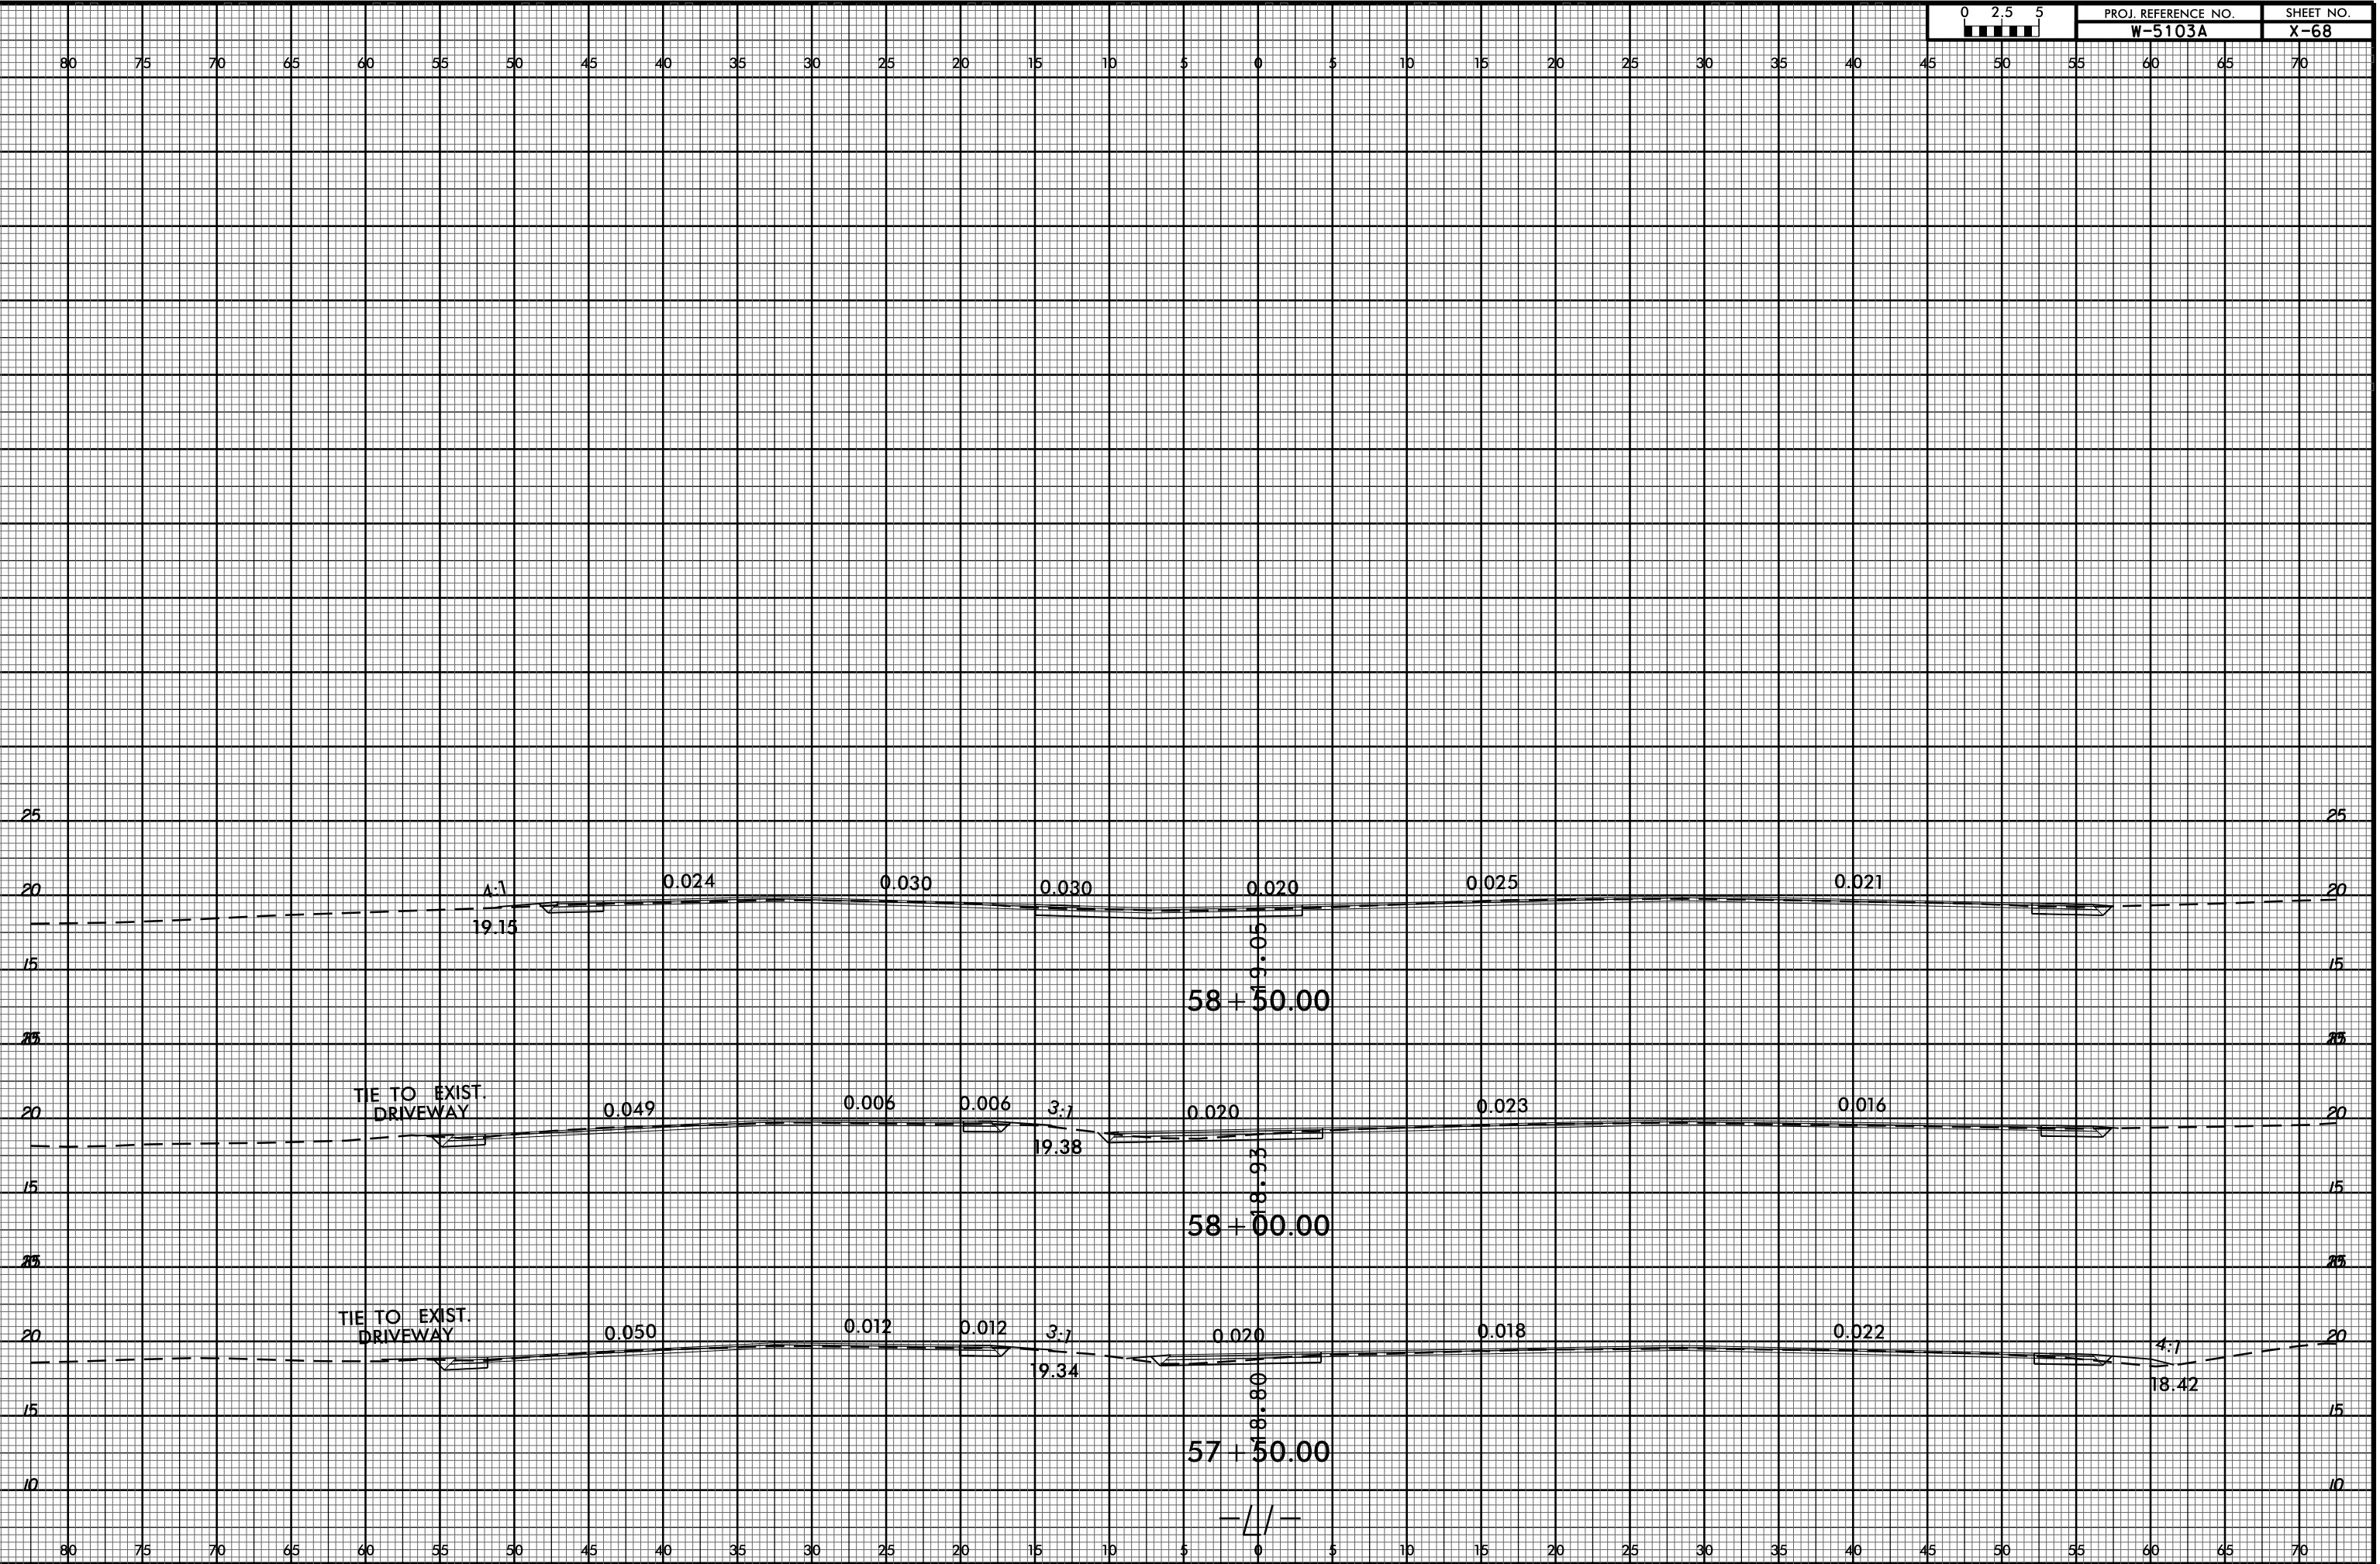

80 75 70 65 60 55 50 45 40 35 30 25 20 15 10 5 0 5 10 15 20 25 30 35 40 45 50 55 60 65 70

80 75 70 65 60 55 50 45 40 35 30 25 20 15 10 5 0 5 10 15 20 25 30 35 40 45 50 55 60 65 70