



5/14/09

**ICA Engineering**  
 5121 Kingdom Way,  
 Suite 100  
 Raleigh, NC 27607  
 NC License No: F-0258

PROJECT REFERENCE NO. W-5516	SHEET NO. 10
RW SHEET NO.	
ROADWAY DESIGN ENGINEER 	HYDRAULICS ENGINEER 
DocuSigned by: David C. Waller 6/25/2015	DocuSigned by: Stacy H. Bailey 6/25/2015


NAD 83/NSRS 2007

95

9

HIGH BRIDGE, LLC  
DB 1174 PG 583

100

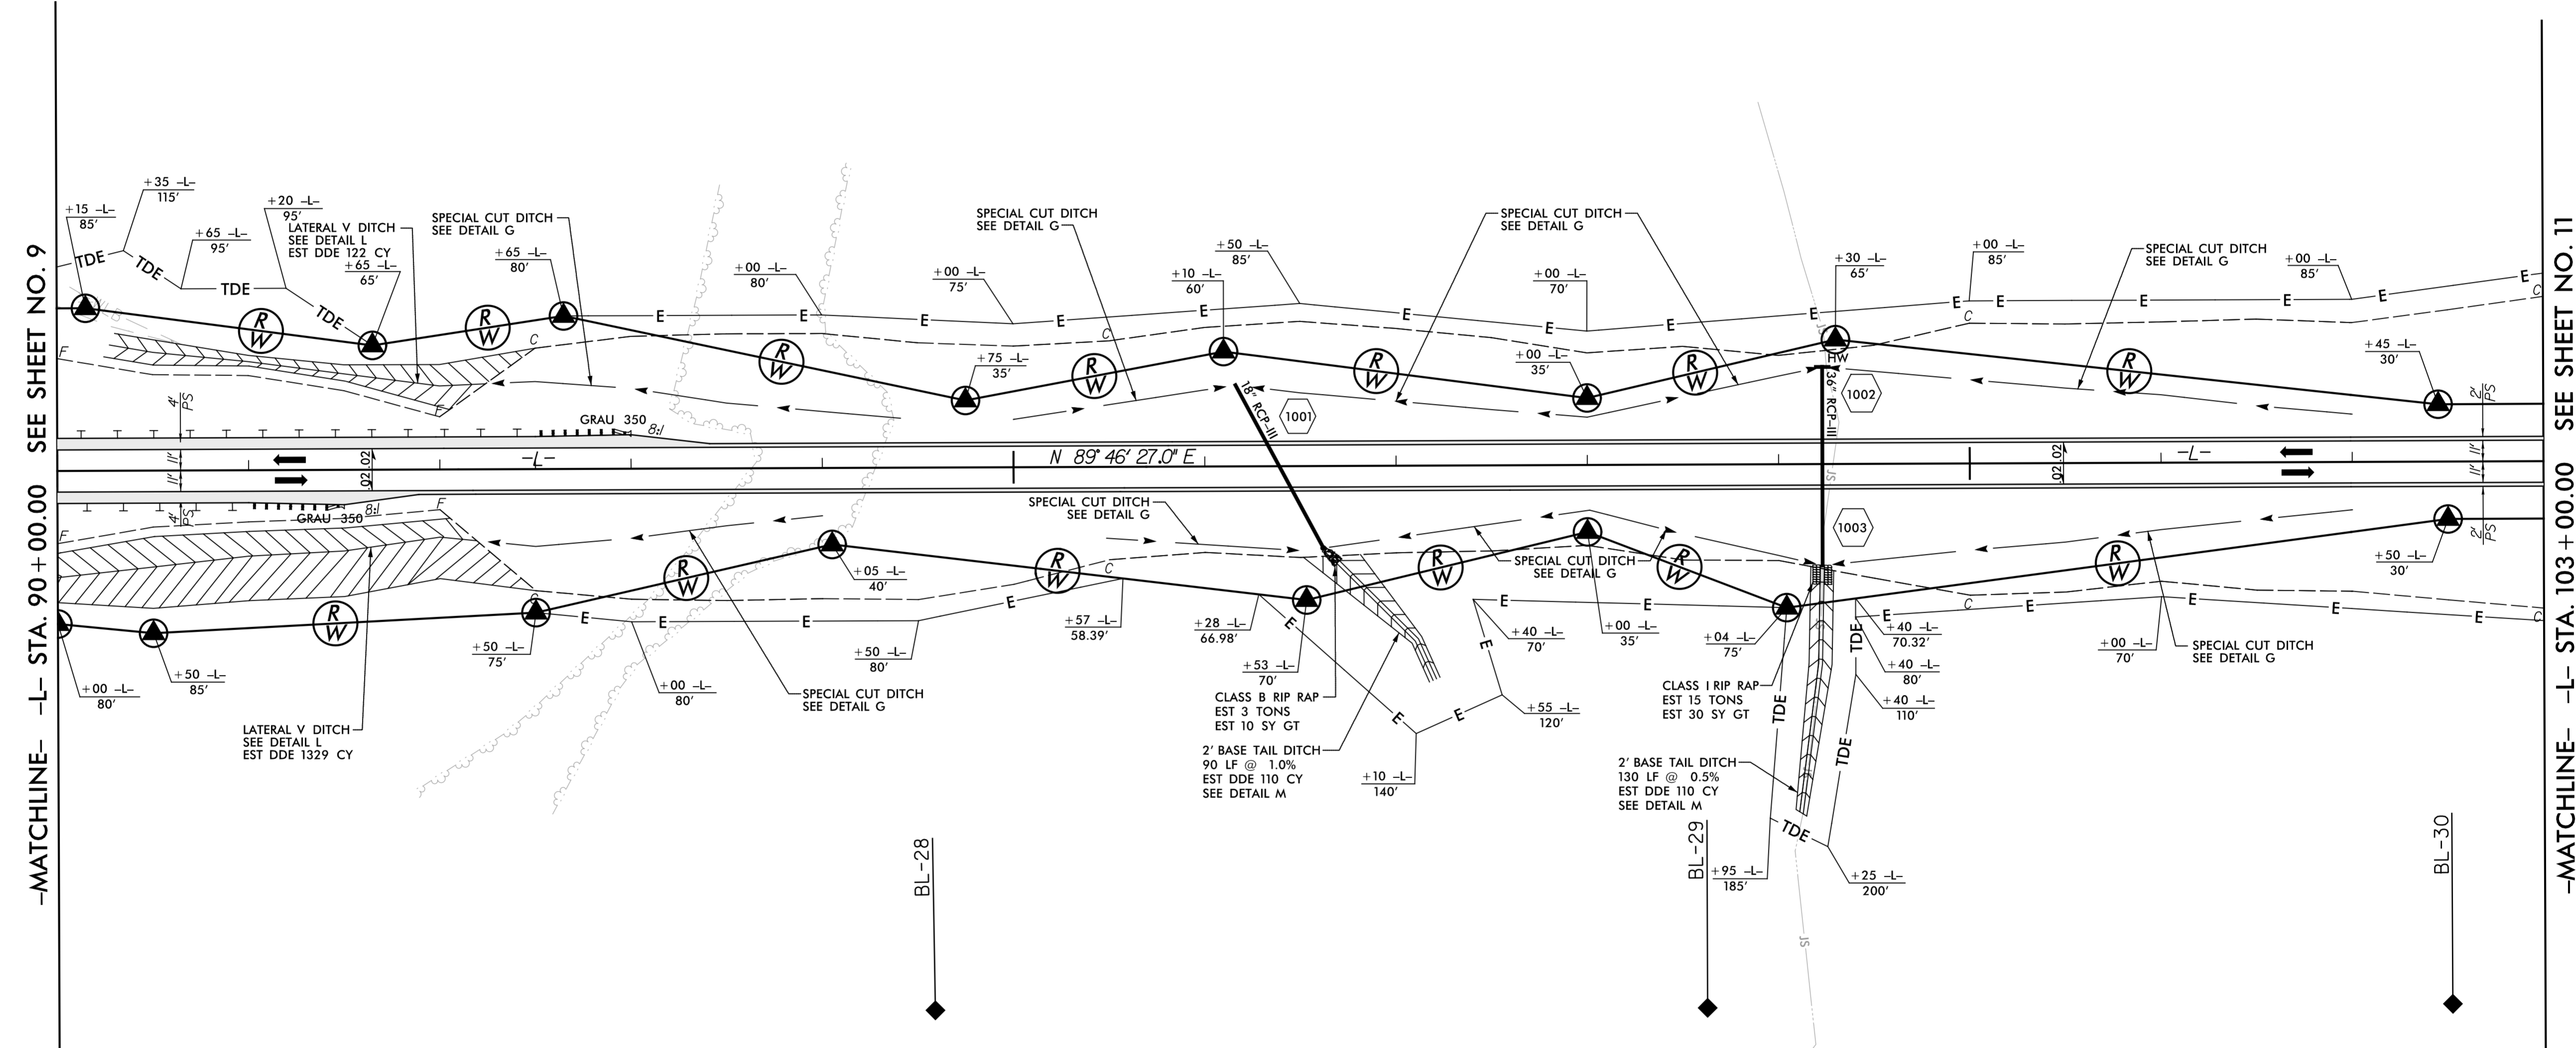

-MATCHLINE- -L- STA. 90 + 00.00 SEE SHEET NO. 9

-MATCHLINE- -L- STA. 103 + 00.00 SEE SHEET NO. 11




BL-28

BL-29

BL-30

9

HIGH BRIDGE, LLC  
DB 1174 PG 583

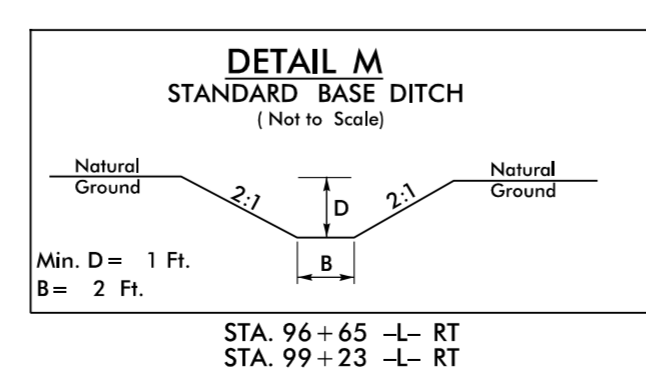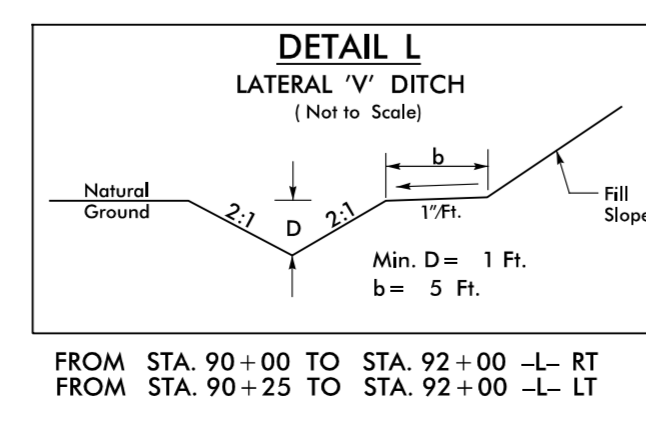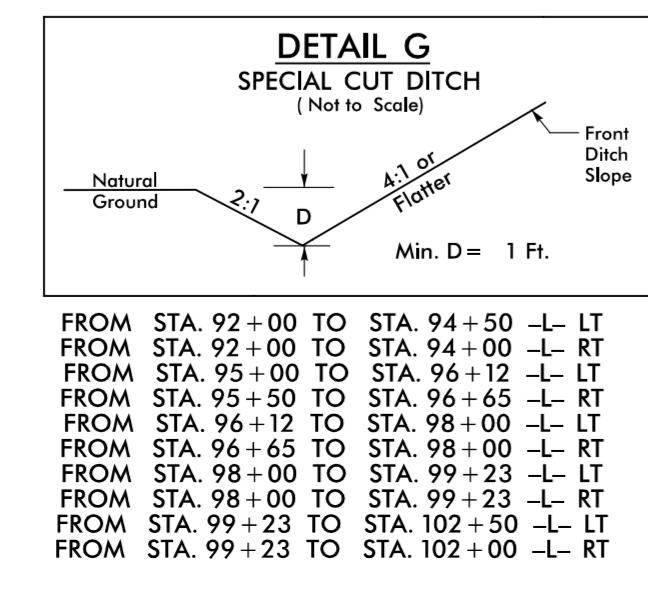

FOR -L- PROFILE, SEE SHEET 18

6/25/2015  
ICA - PROJECT - ICA - W-5516 - rdy\_psh\_10.dgn