


5/28/09

ICA Engineering
 5121 Kingdom Way,
 Suite 100
 Raleigh, NC 27607
 NC License No: F-0258

PROJECT REFERENCE NO. W-5516	SHEET NO. 20
ROADWAY DESIGN ENGINEER DAVID C. WALLER SEAL 22606	HYDRAULICS ENGINEER TRENT CORNIER SEAL 34364
DocuSigned by: David C. Waller 7/6/2015 #B4D9F156C345	DocuSigned by: Trent Cornier 7/6/2015 #BAE731A5B8428

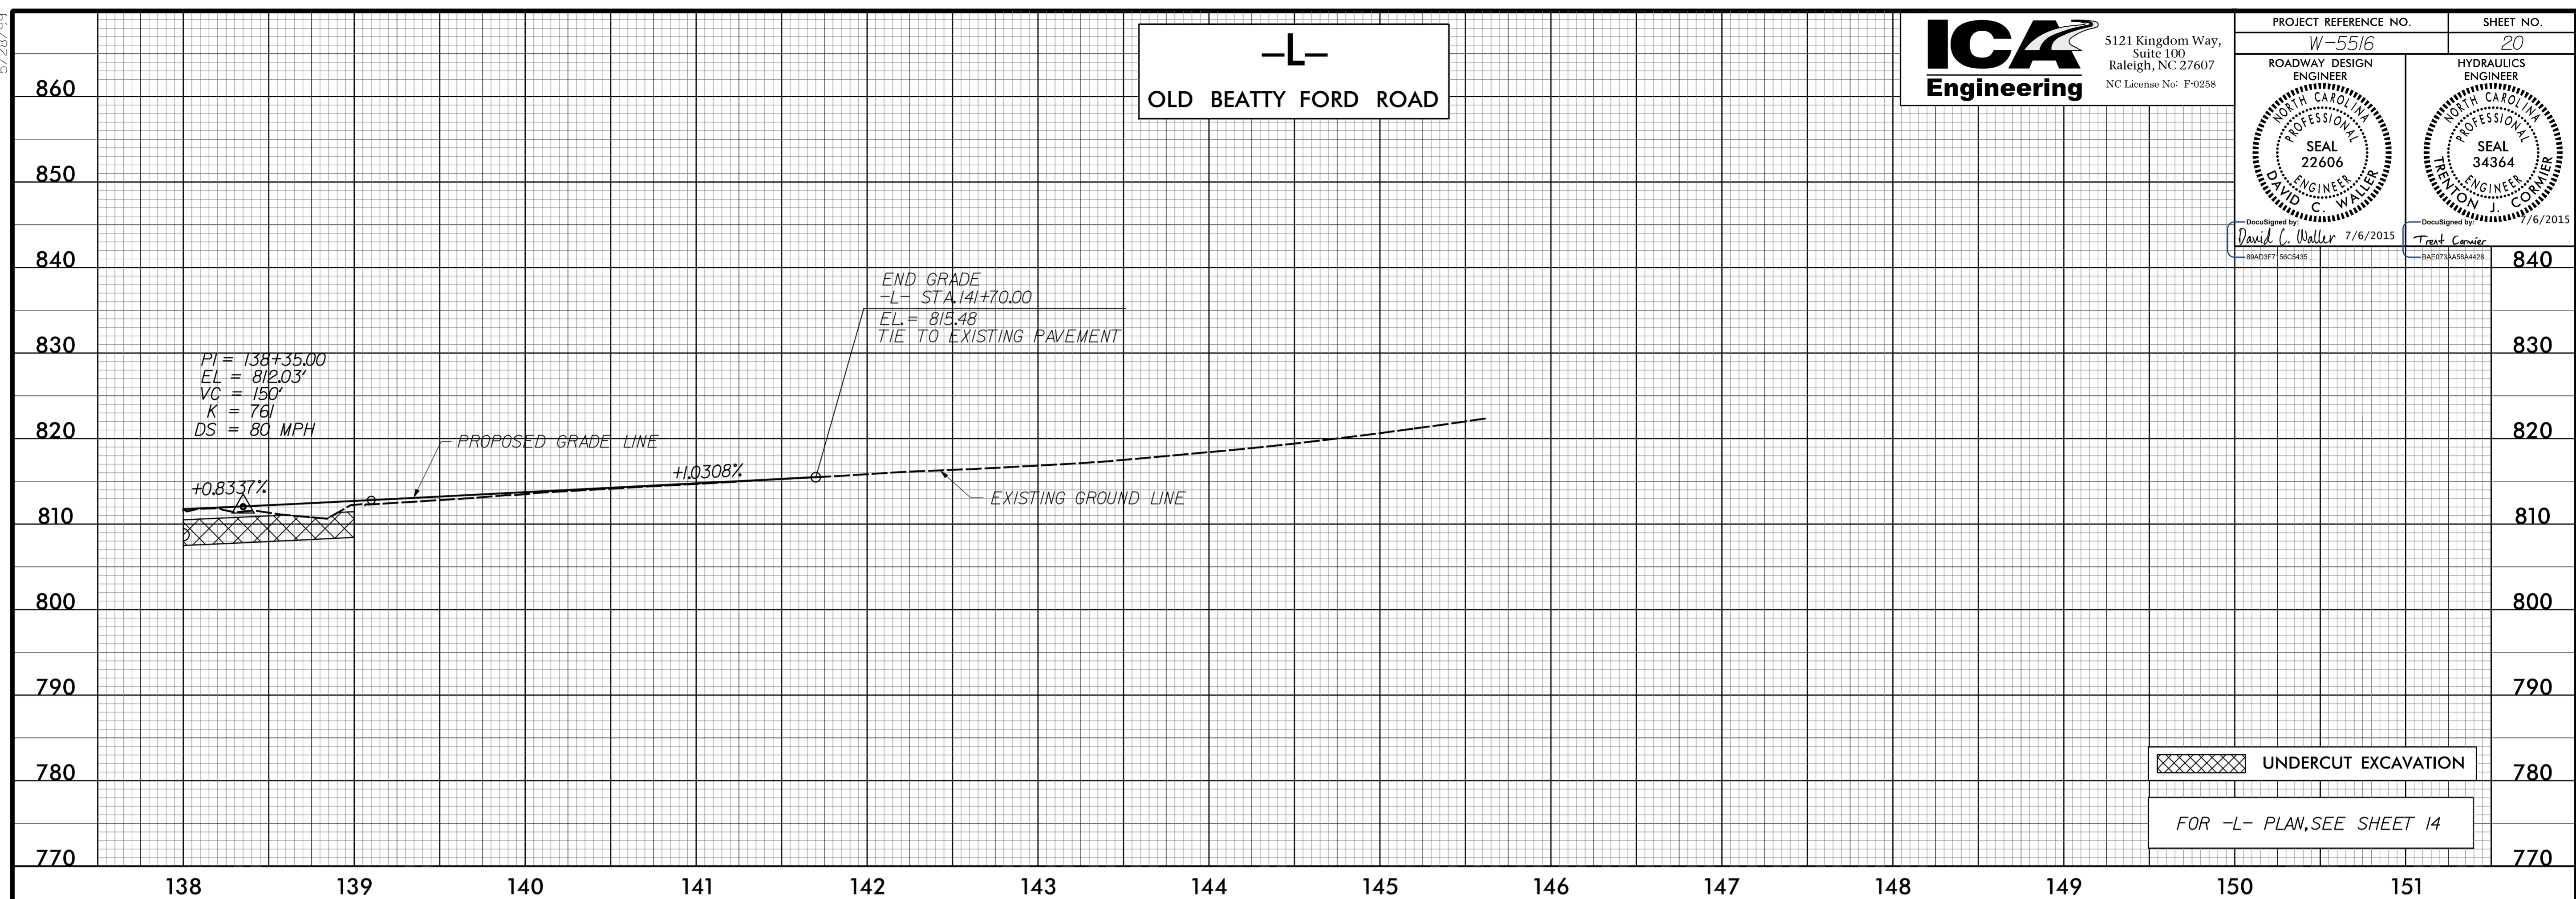

7/6/2015 10:51:16 AM P:\Projects\15516\15516.dwg -pl-20.dgn

