



8/23/99

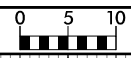

PROJ. REFERENCE NO.	SHEET NO.
W-5516	X-10

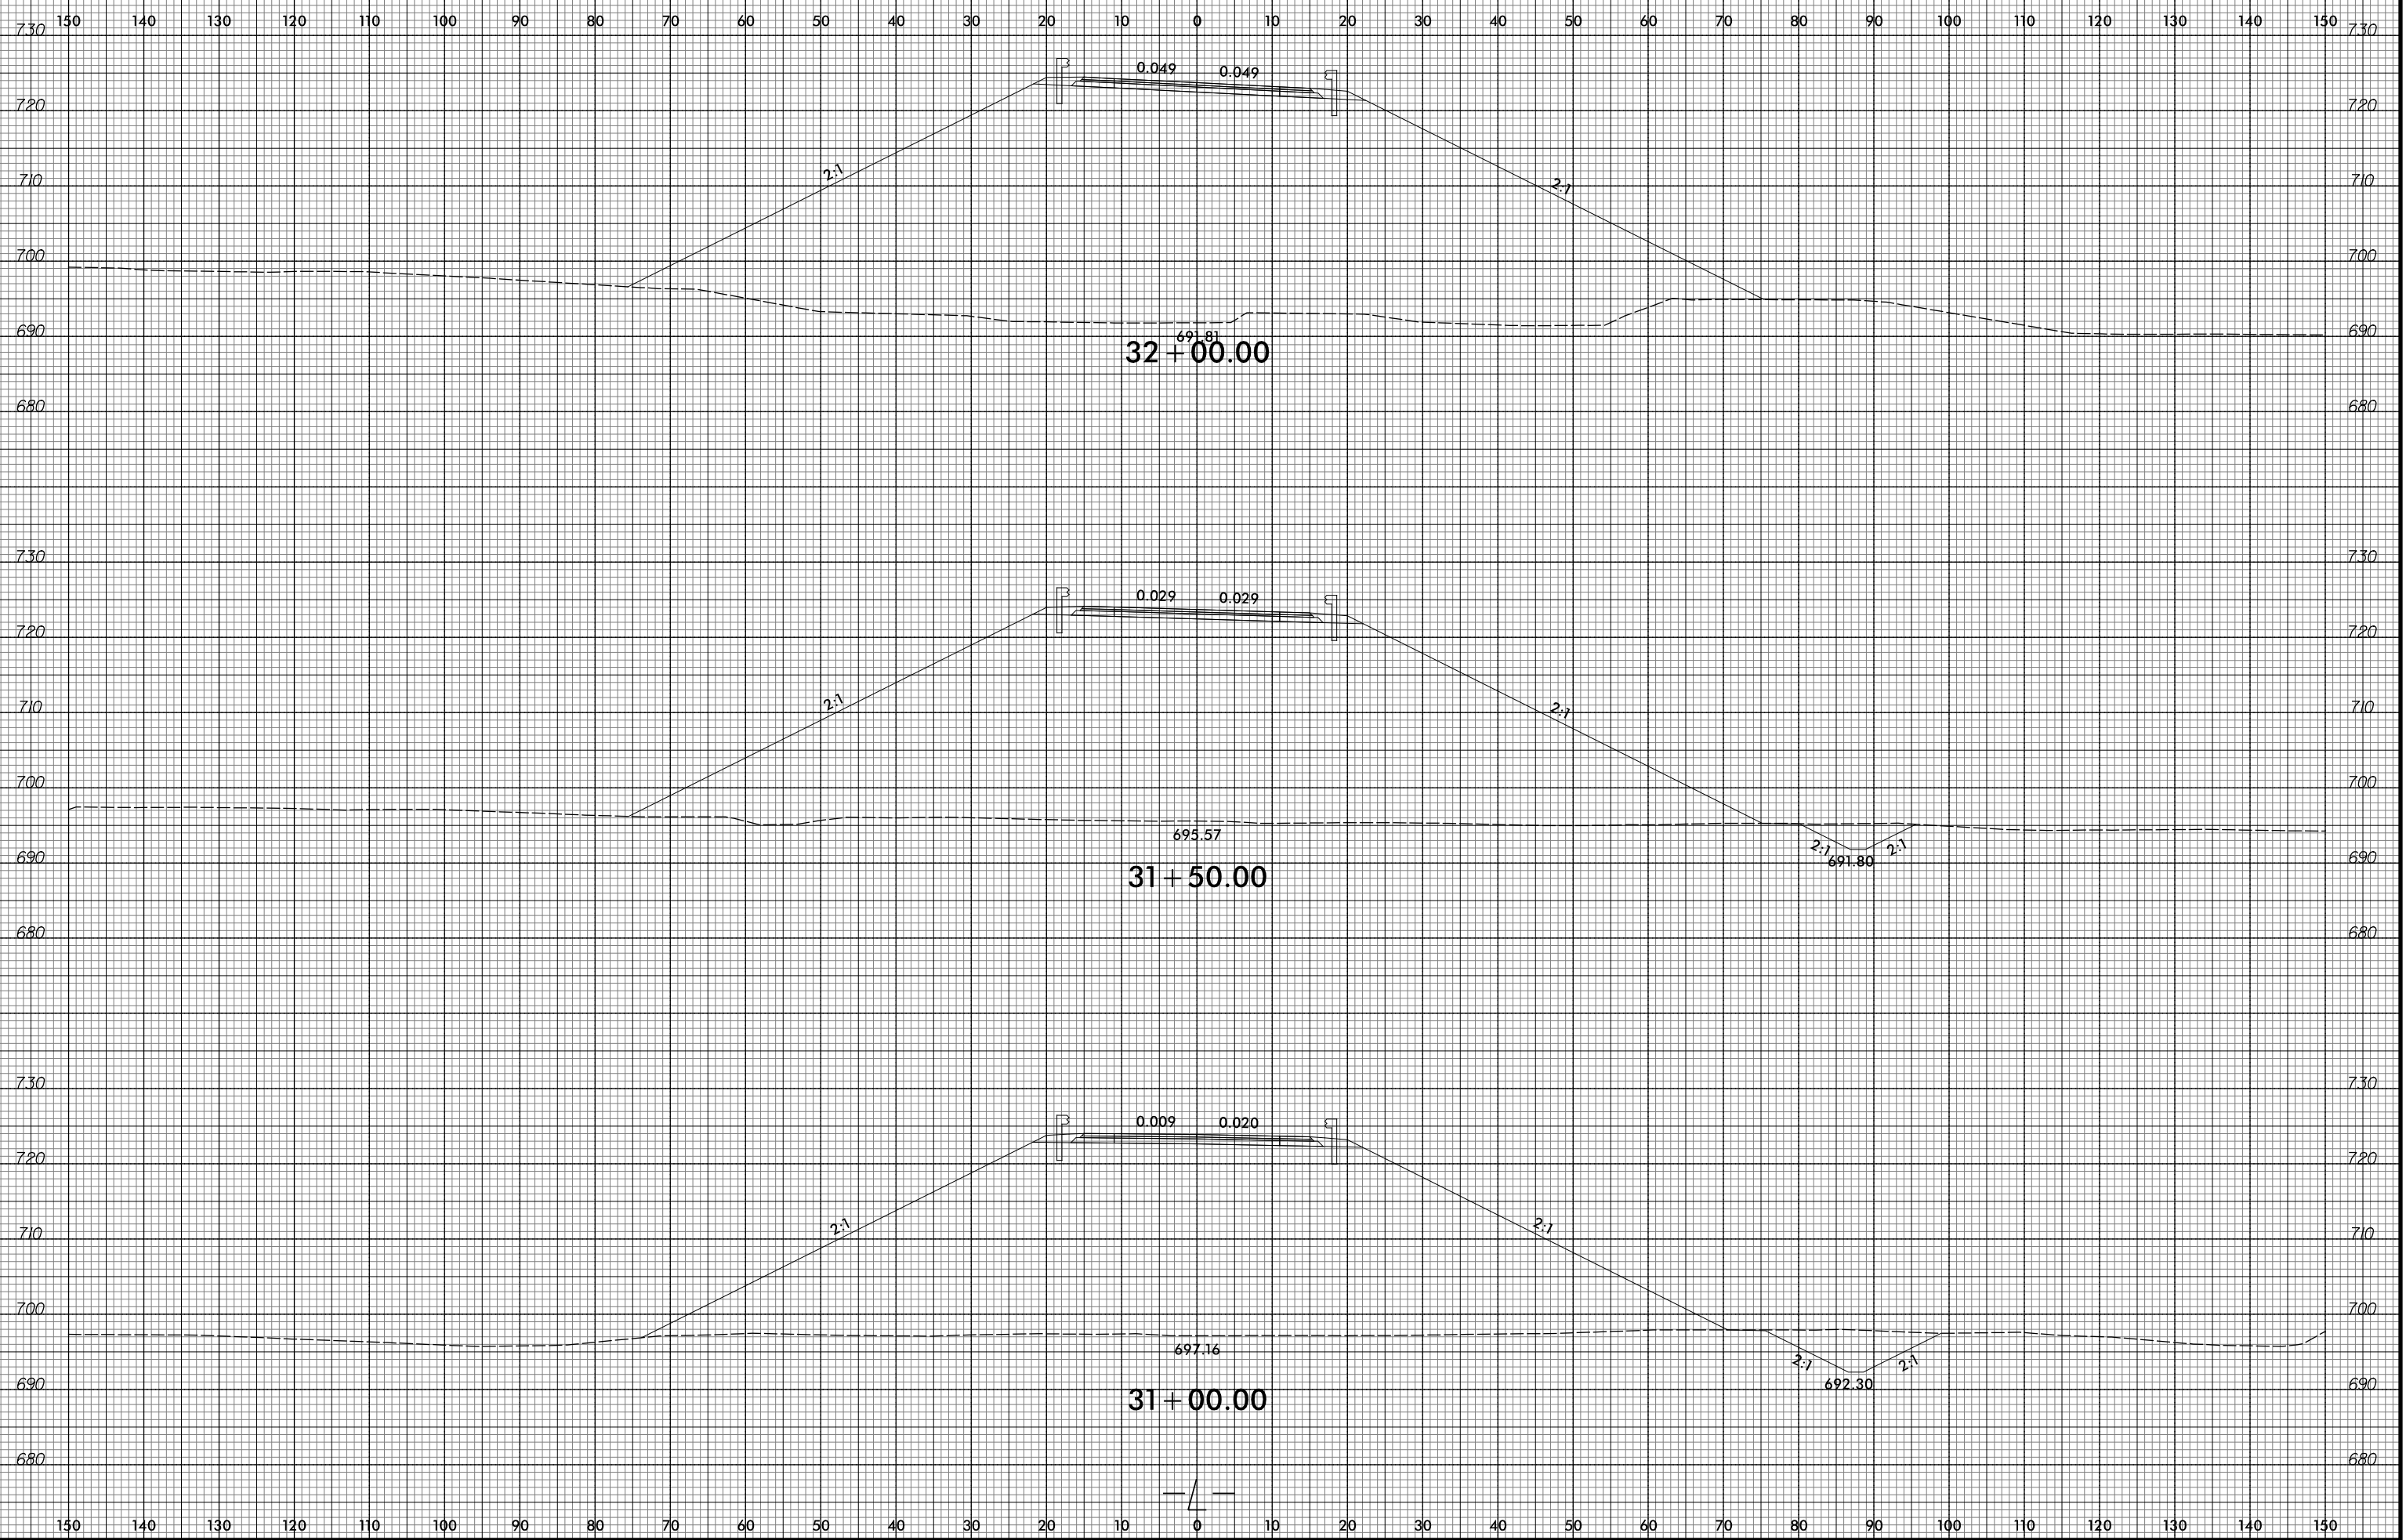

7/2/2015  
R:\Projects\W-5516\X-10\W-5516-X-10.dwg  
ICA ENGINEERING, INC.