
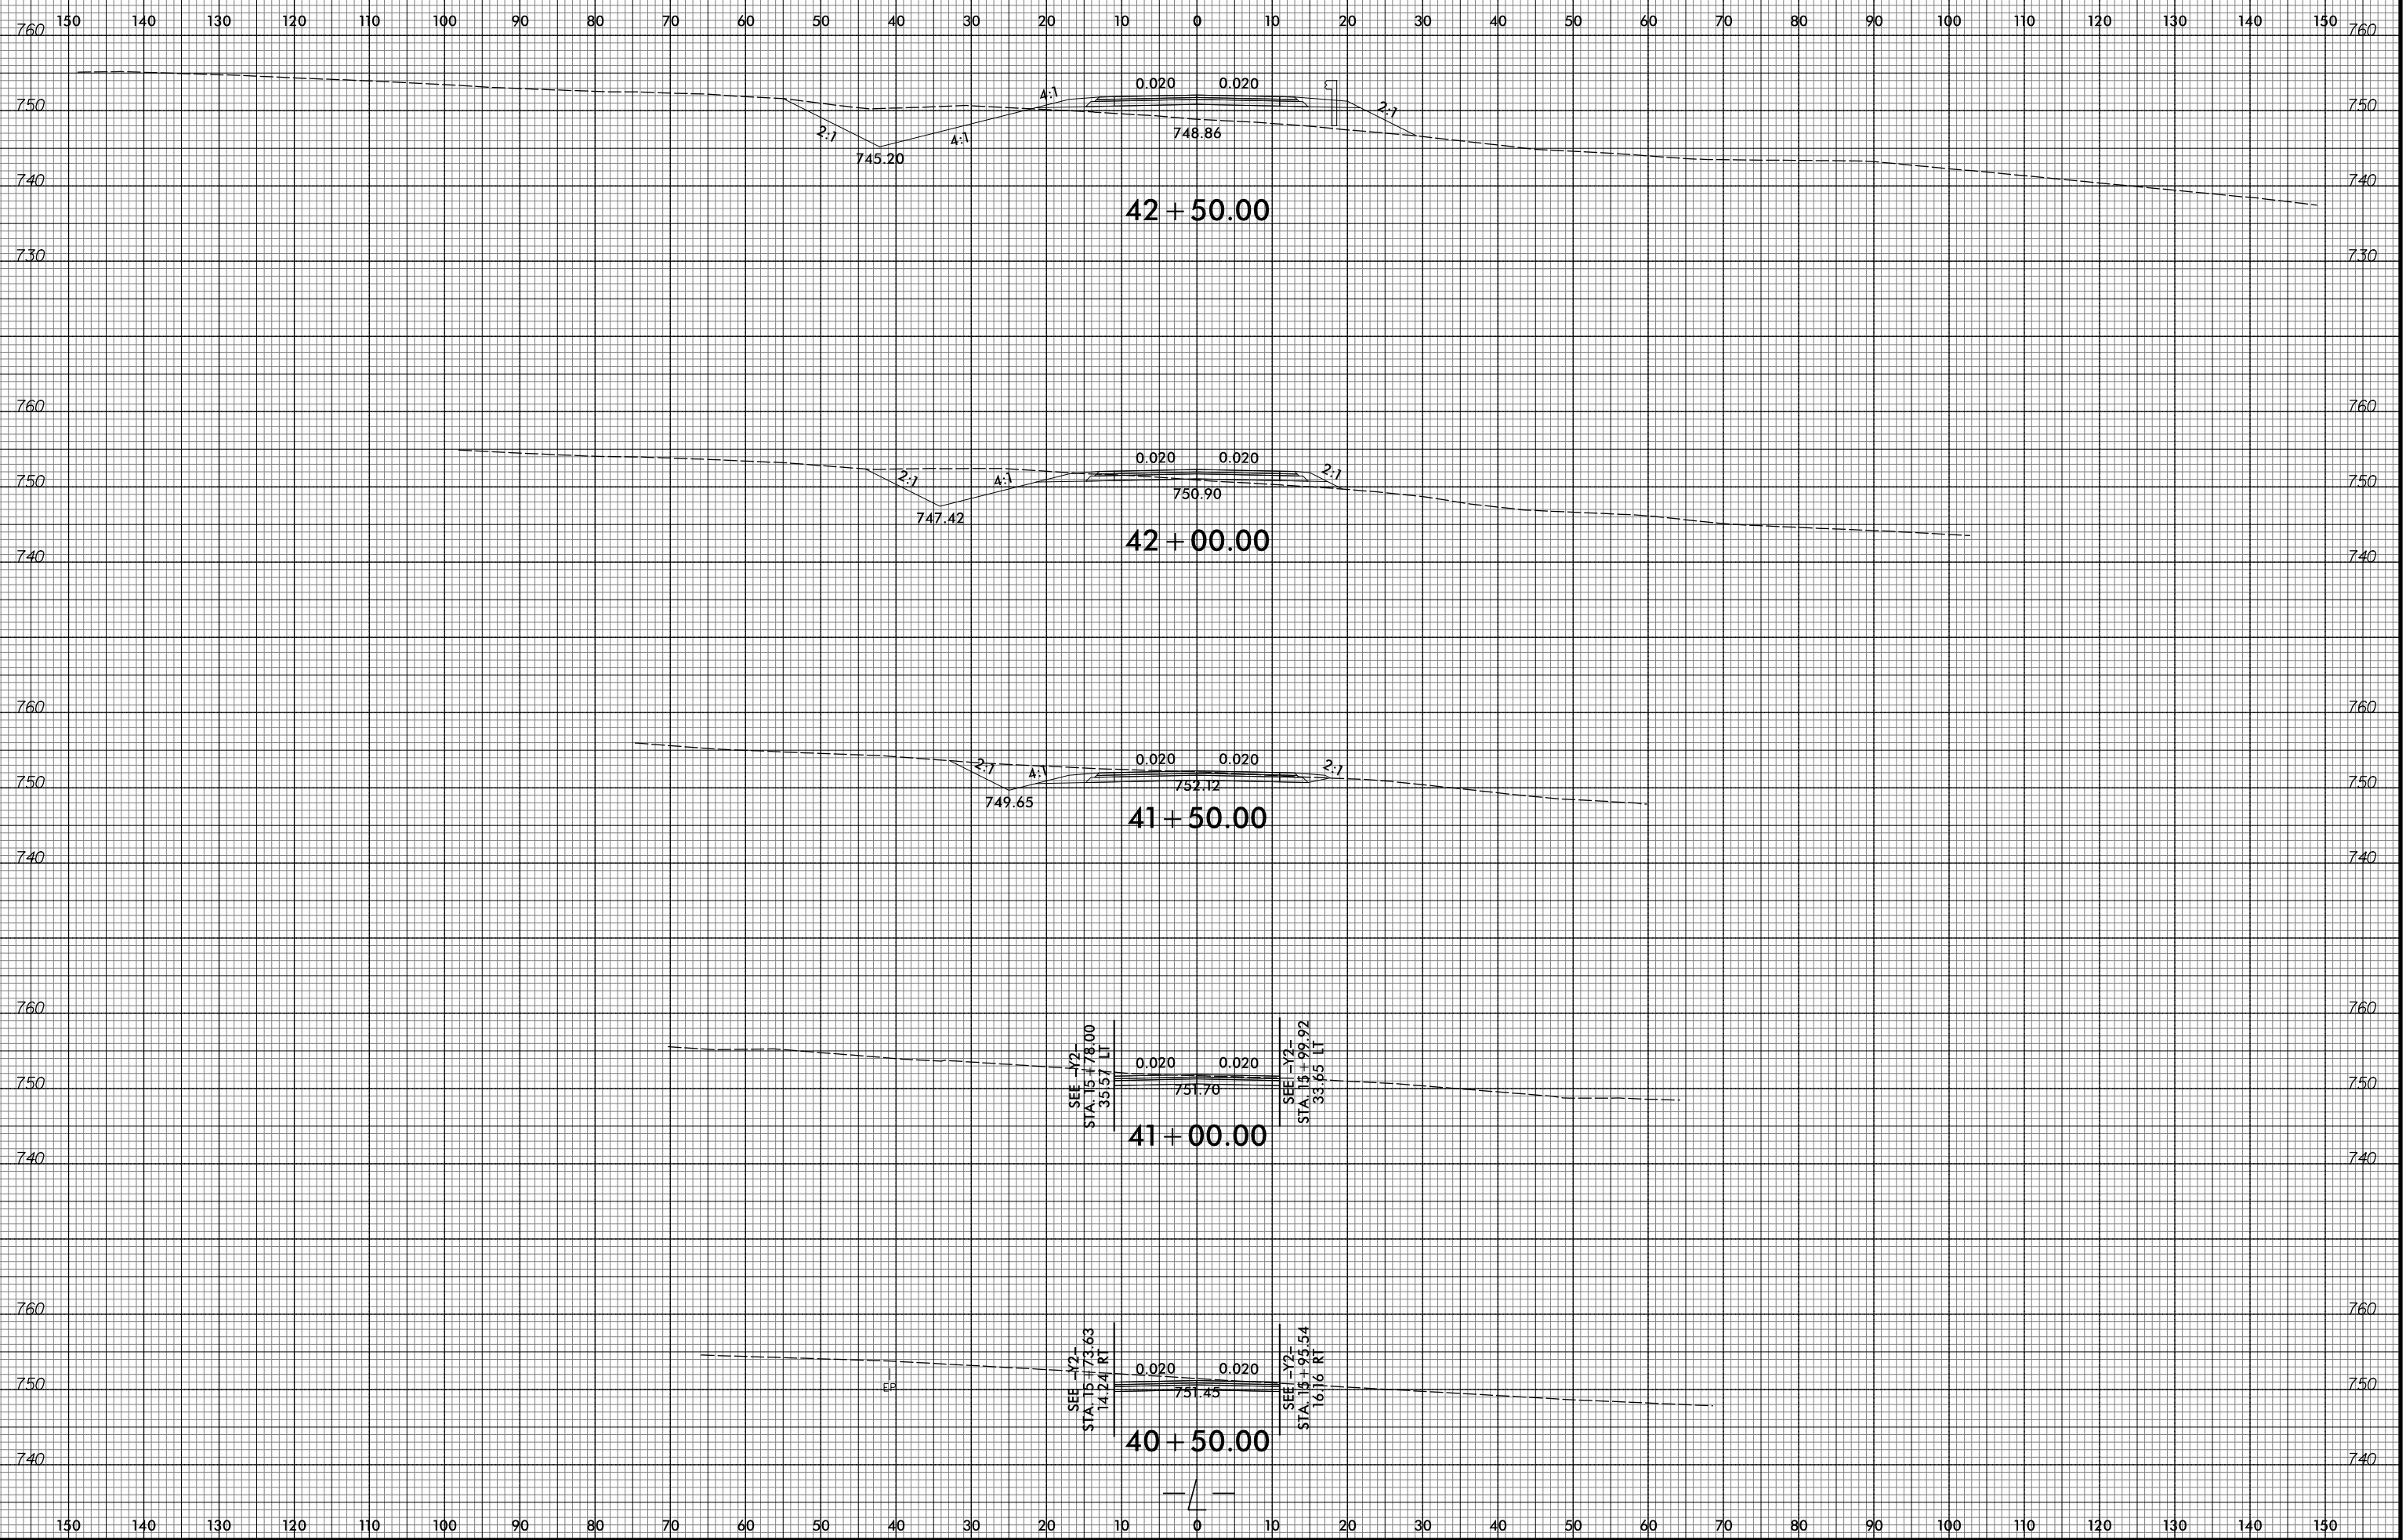


8/23/99

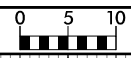

7/2/2015  
 R:\Projects\XSCA\5516-rdy-xp-1-1.cad.dgn  
 ICA ENGINEERING, INC.