



8/23/99

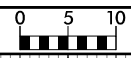

PROJ. REFERENCE NO.	SHEET NO.
W-5516	X-18

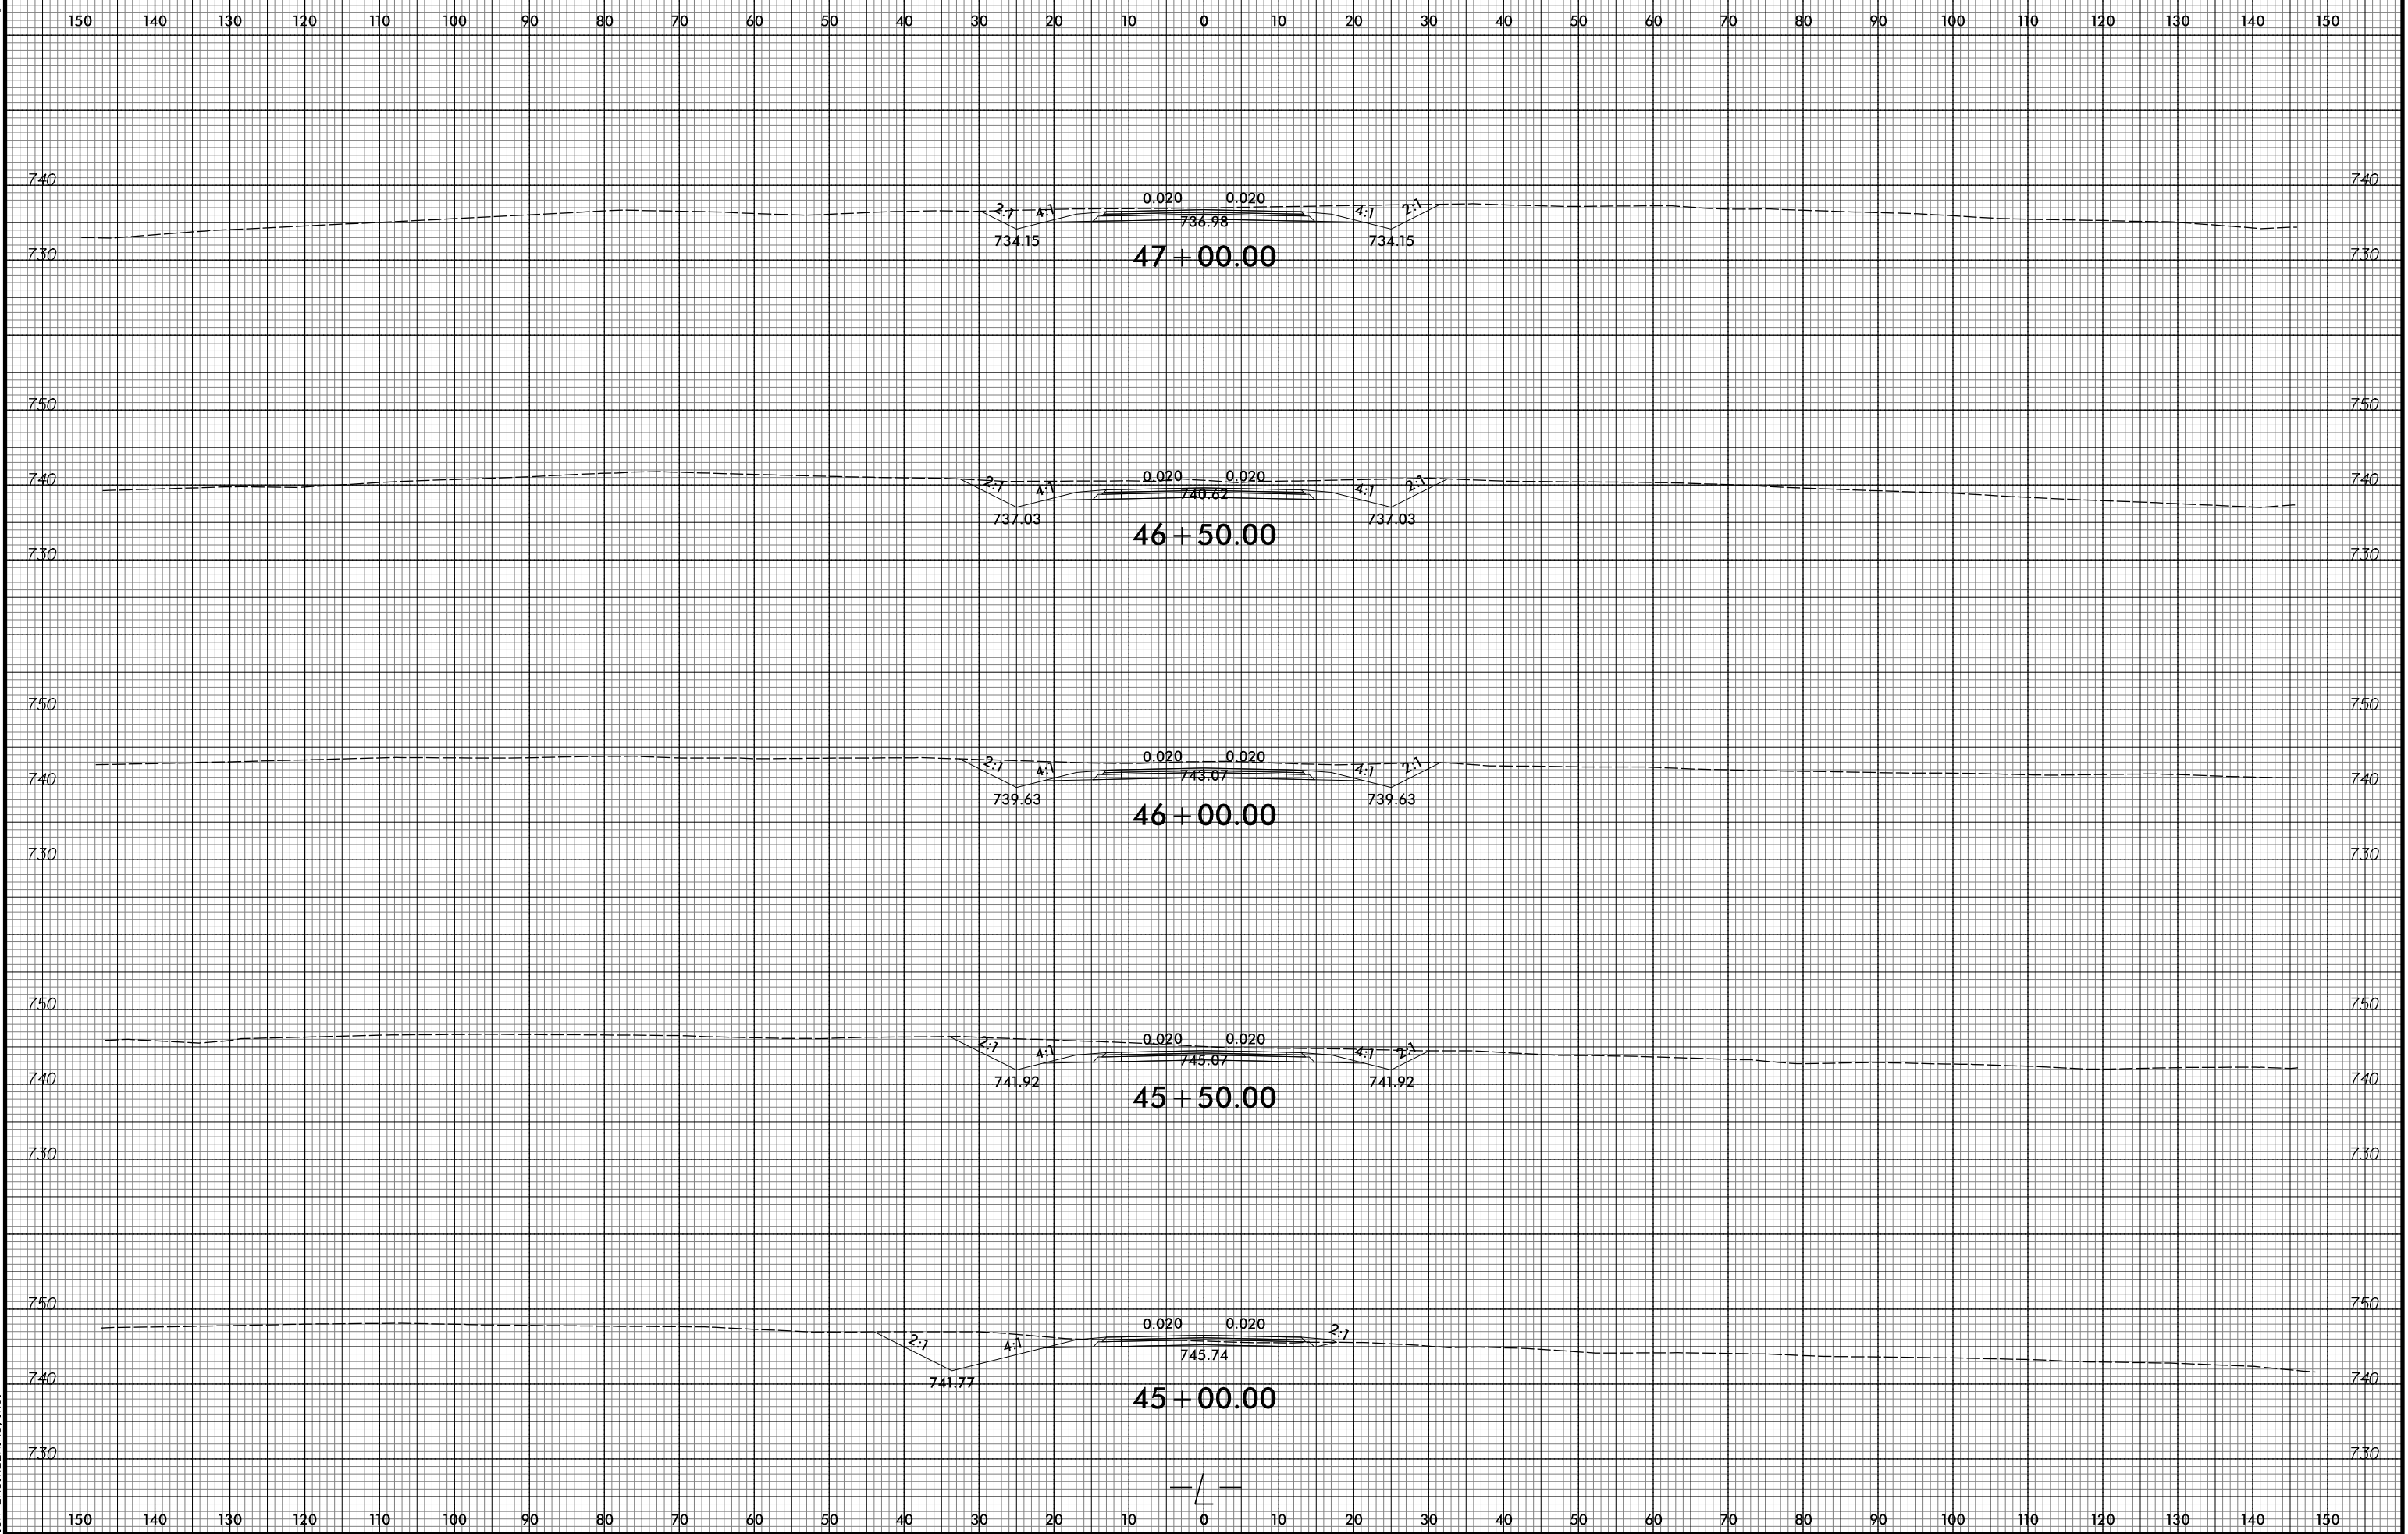

7/2/2015  
 R:\Projects\W-5516\XSC\W-5516-X-18.dwg  
 ICA ENGINEERING, INC.