



8/23/99

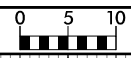

PROJ. REFERENCE NO. W-5516 SHEET NO. X-51

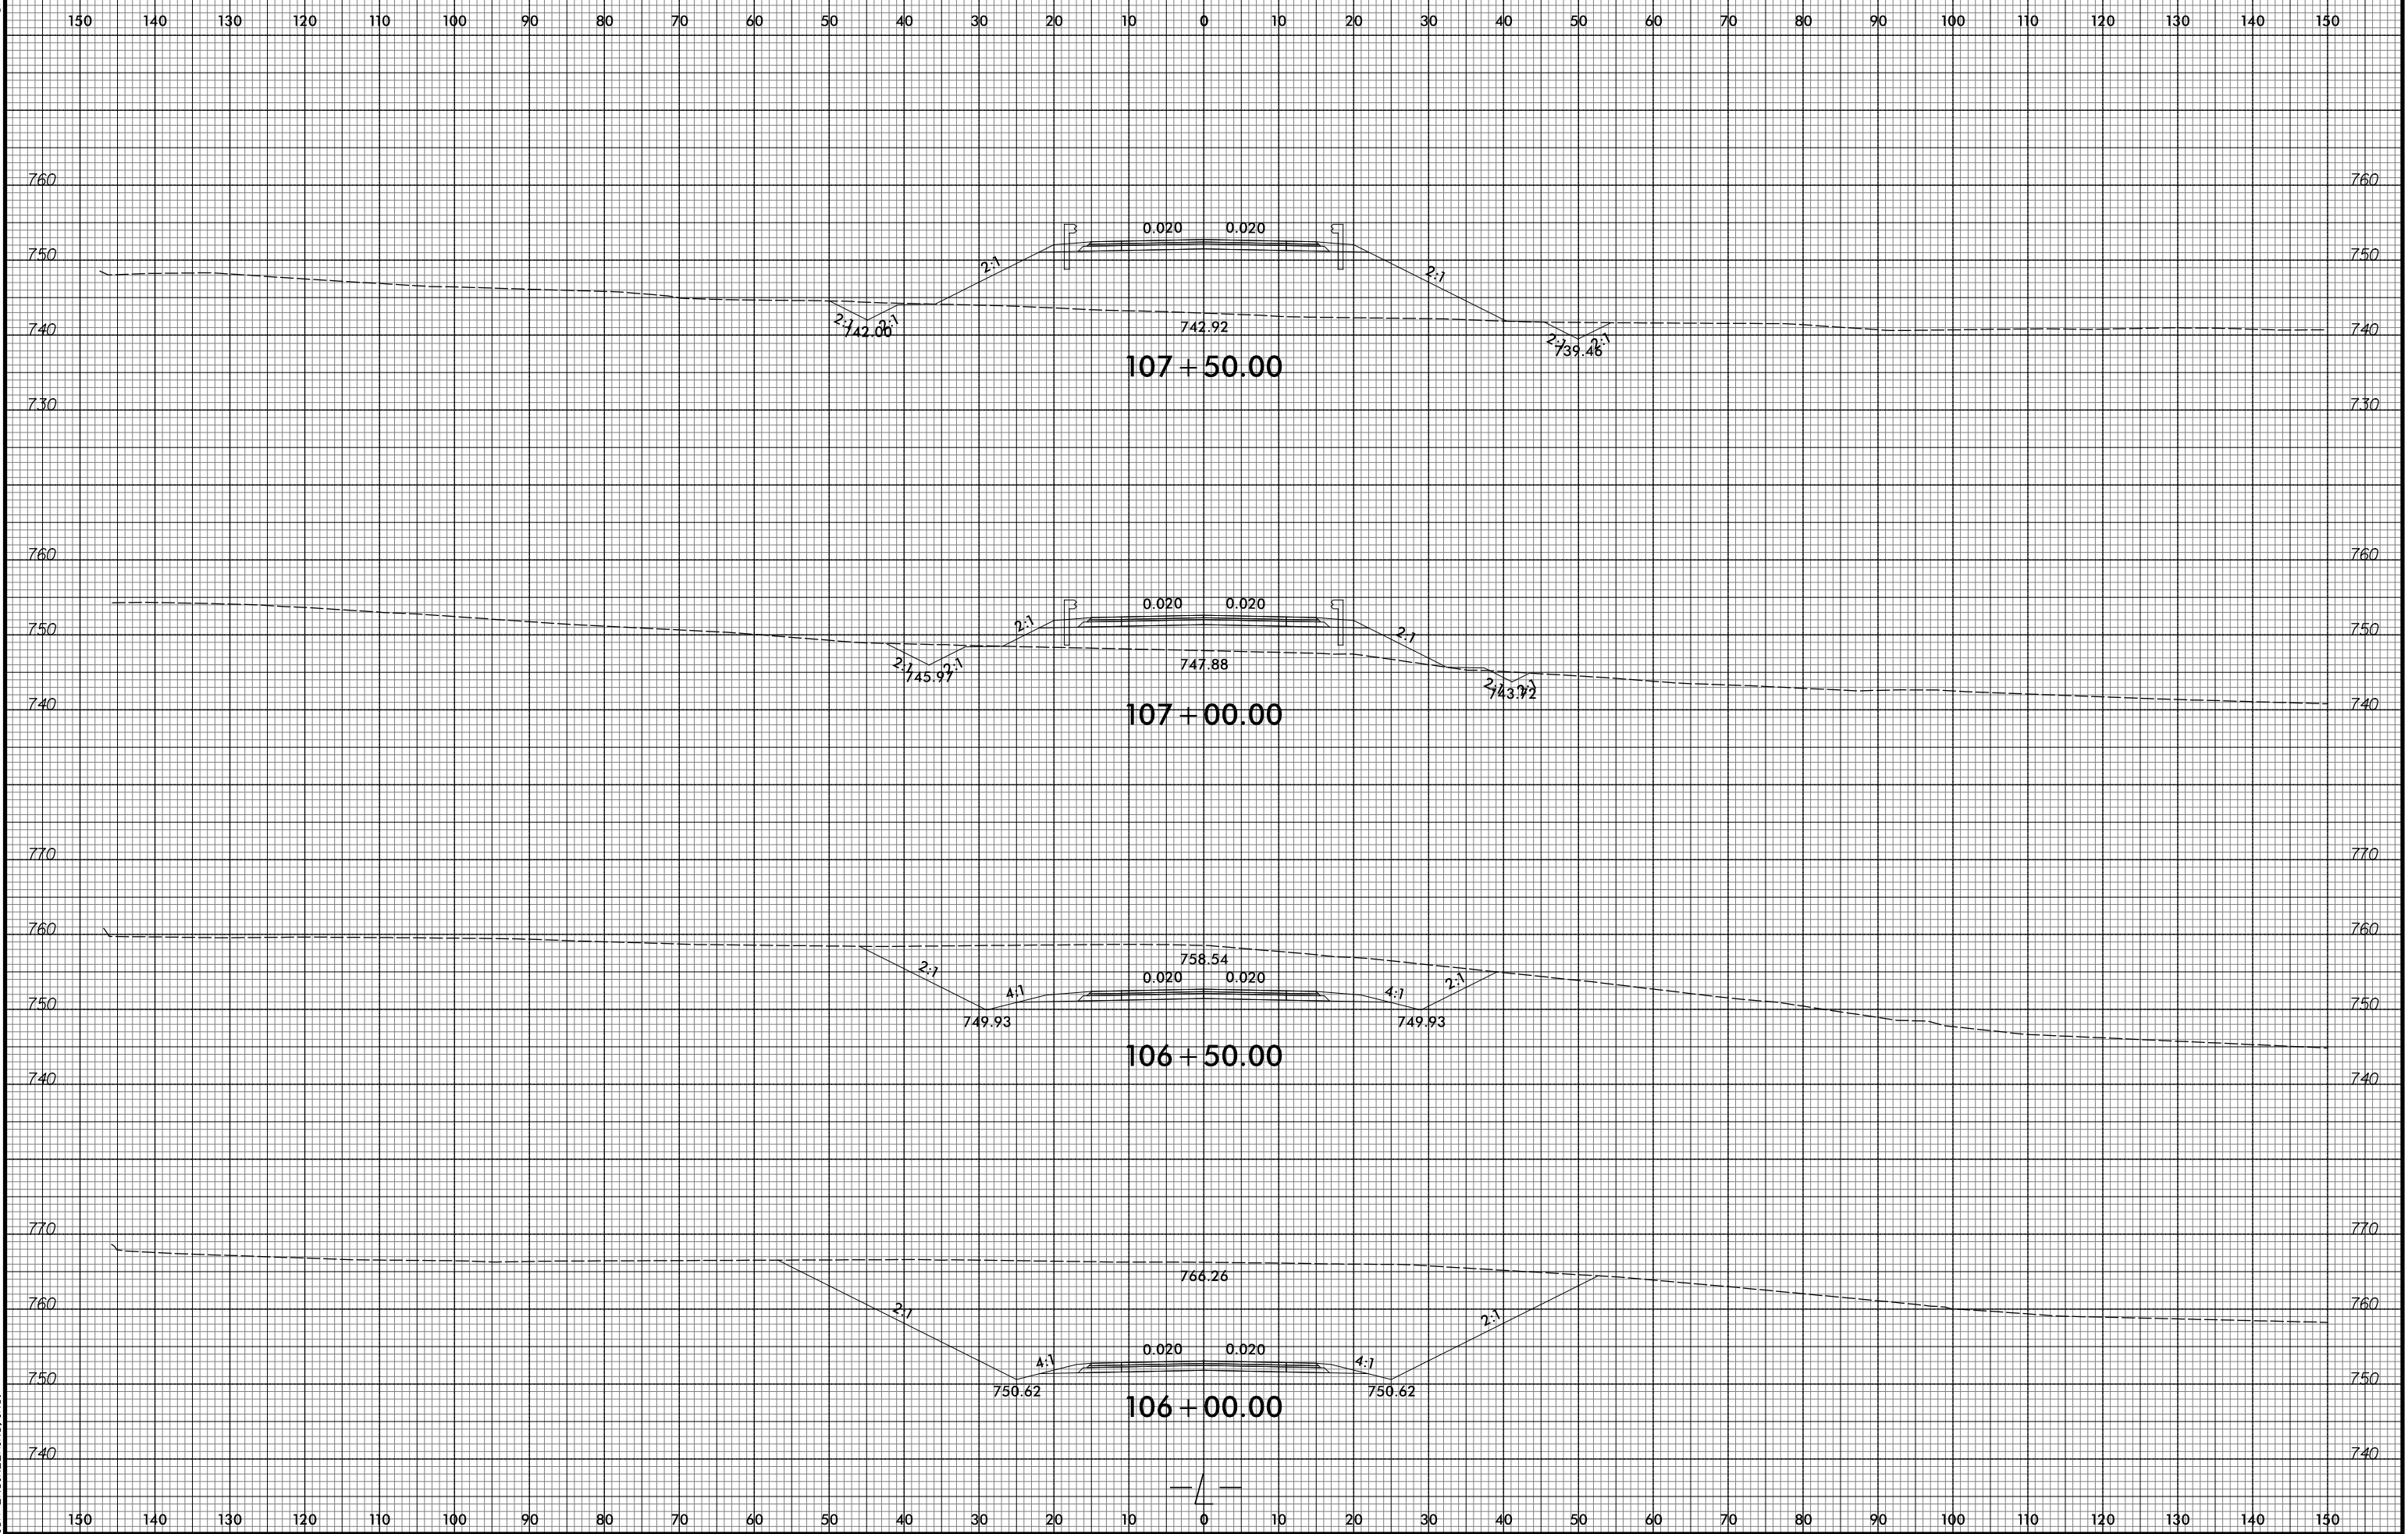

7/2/2015
R:\Projects\XSC\W5516\8516-xy-1-1.cad
ICA ENGINEERING, INC.