


8/23/99

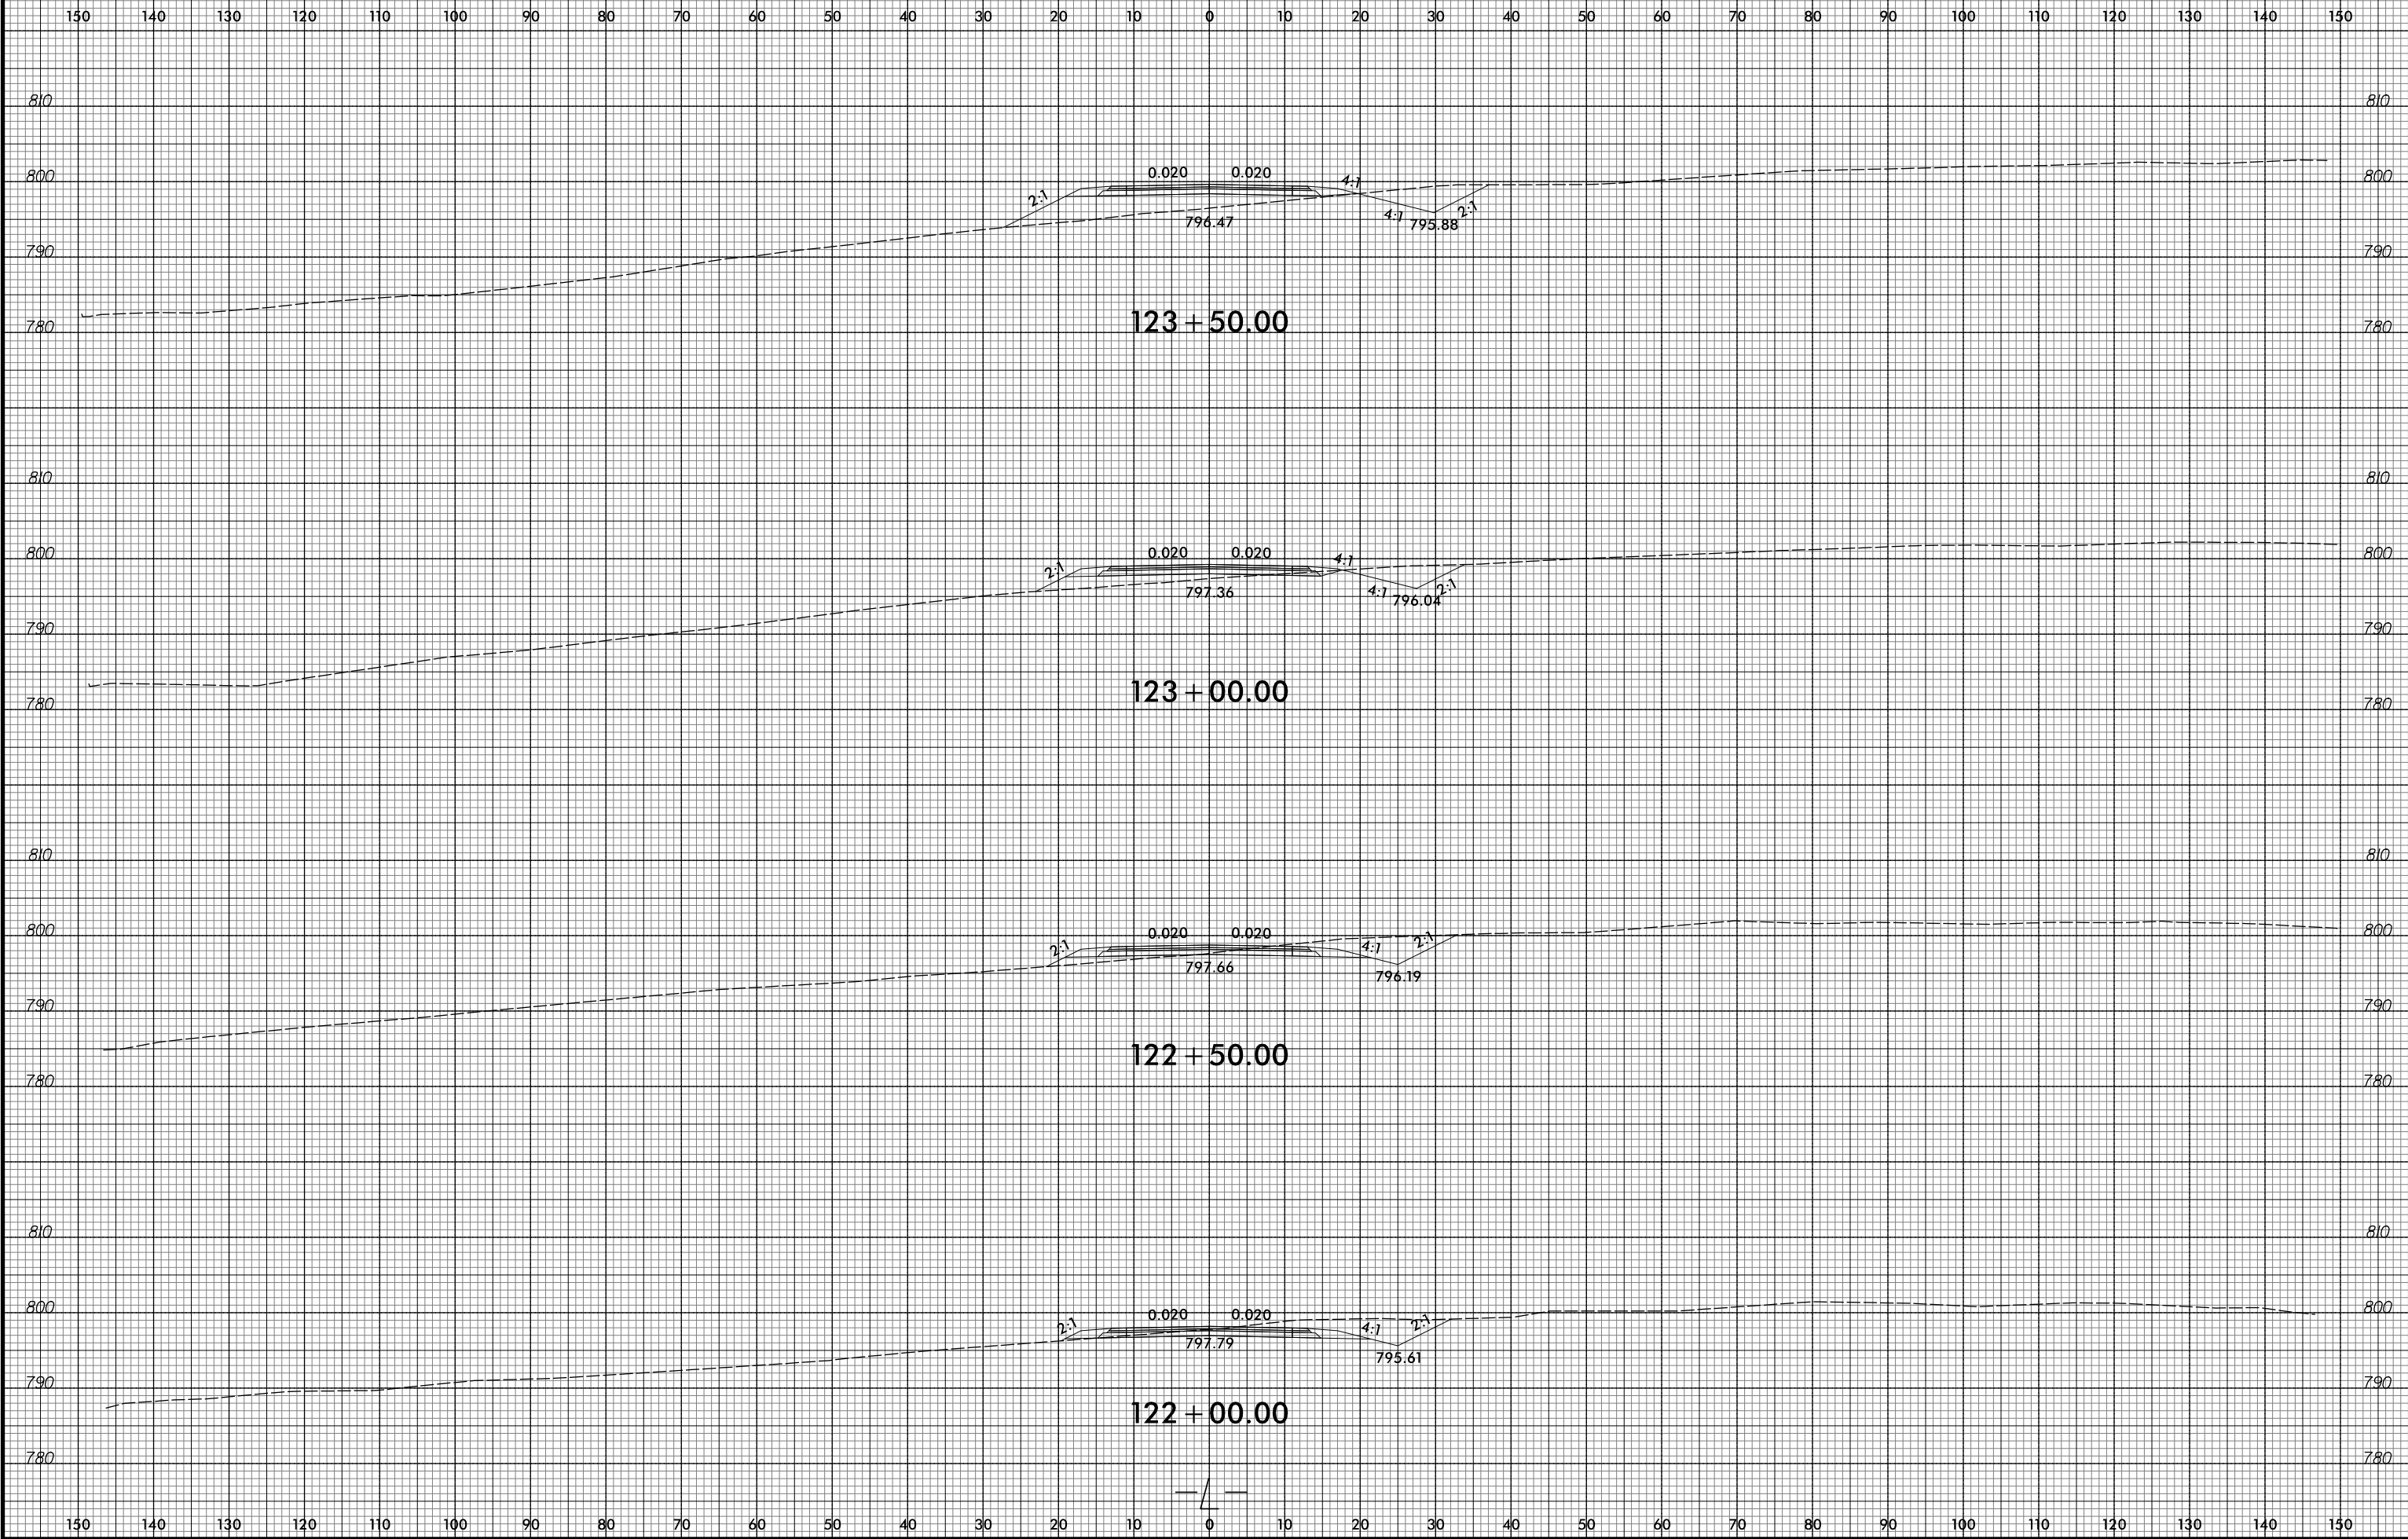

PROJ. REFERENCE NO.
W-5516

SHEET NO.
X-59



7/2/2015
R:\Projects\W-5516\XSC\W-5516-X-59.dwg
ICA ENGINEERING, INC.