



8/23/99

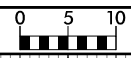

PROJ. REFERENCE NO. W-5516 SHEET NO. X-61

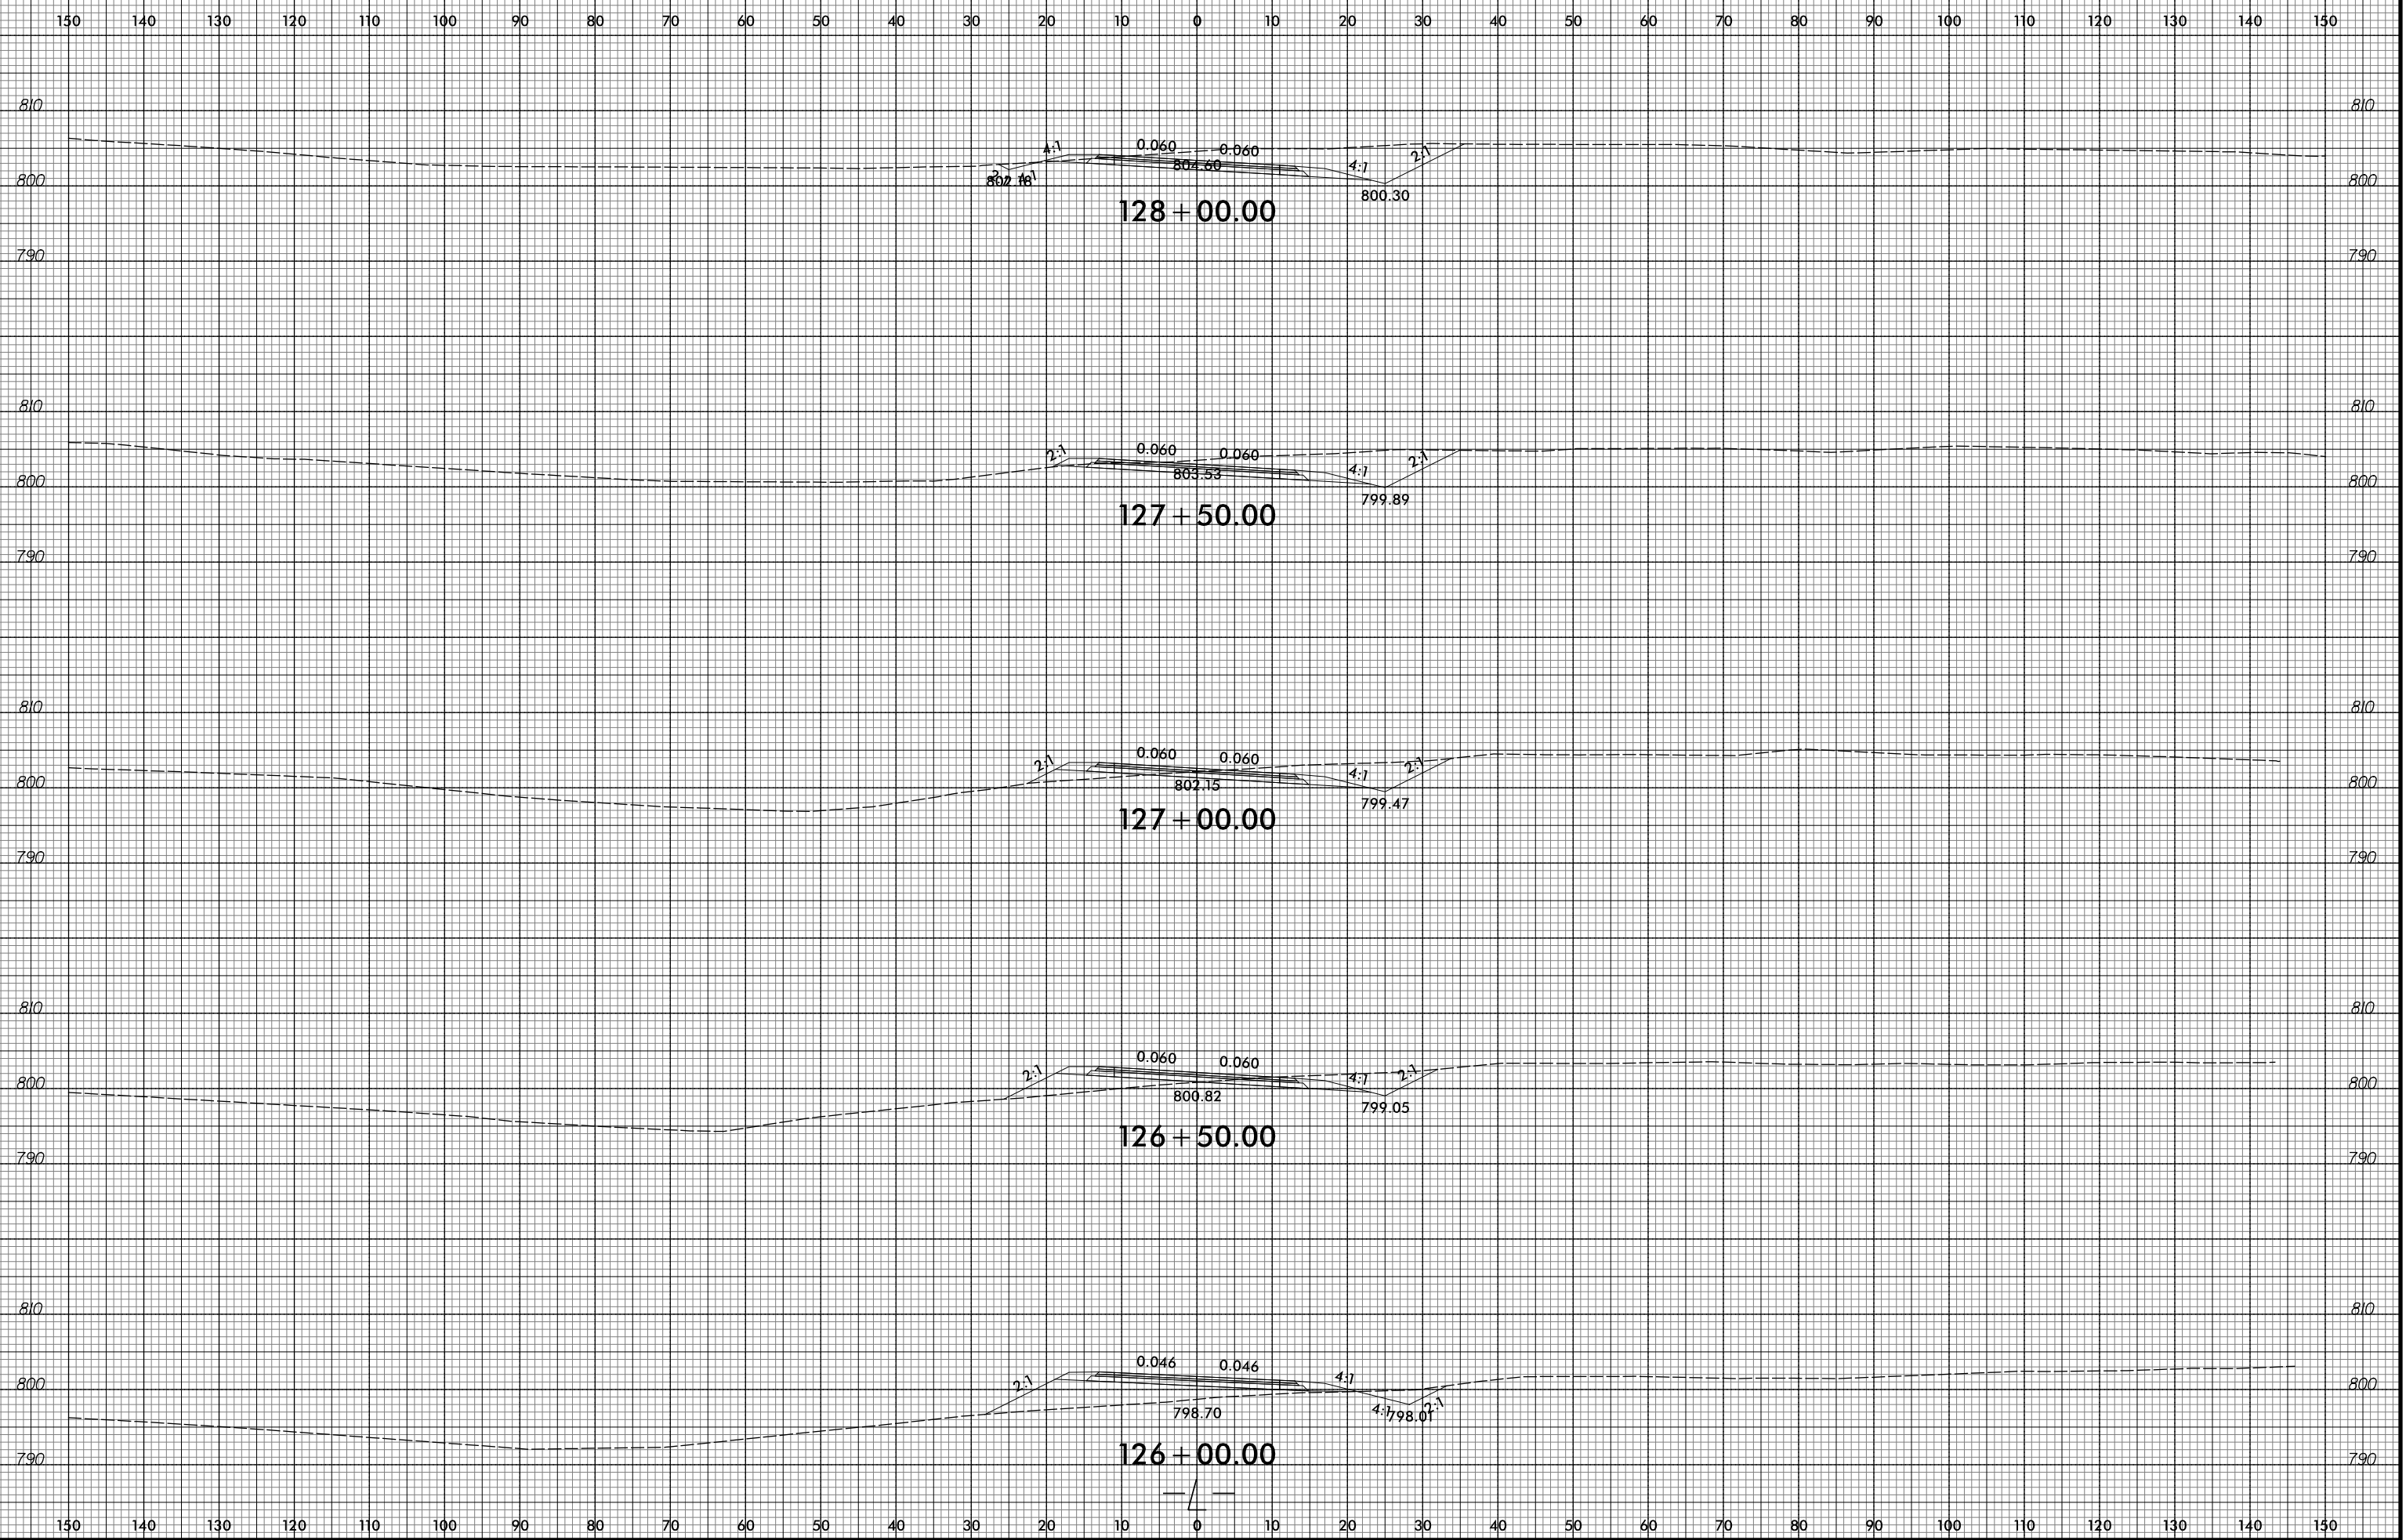

7/2/2015  
R:\Projects\W5516\XSC\W5516\_rdy\_xp11.dwg  
ICA ENGINEERING, INC.