
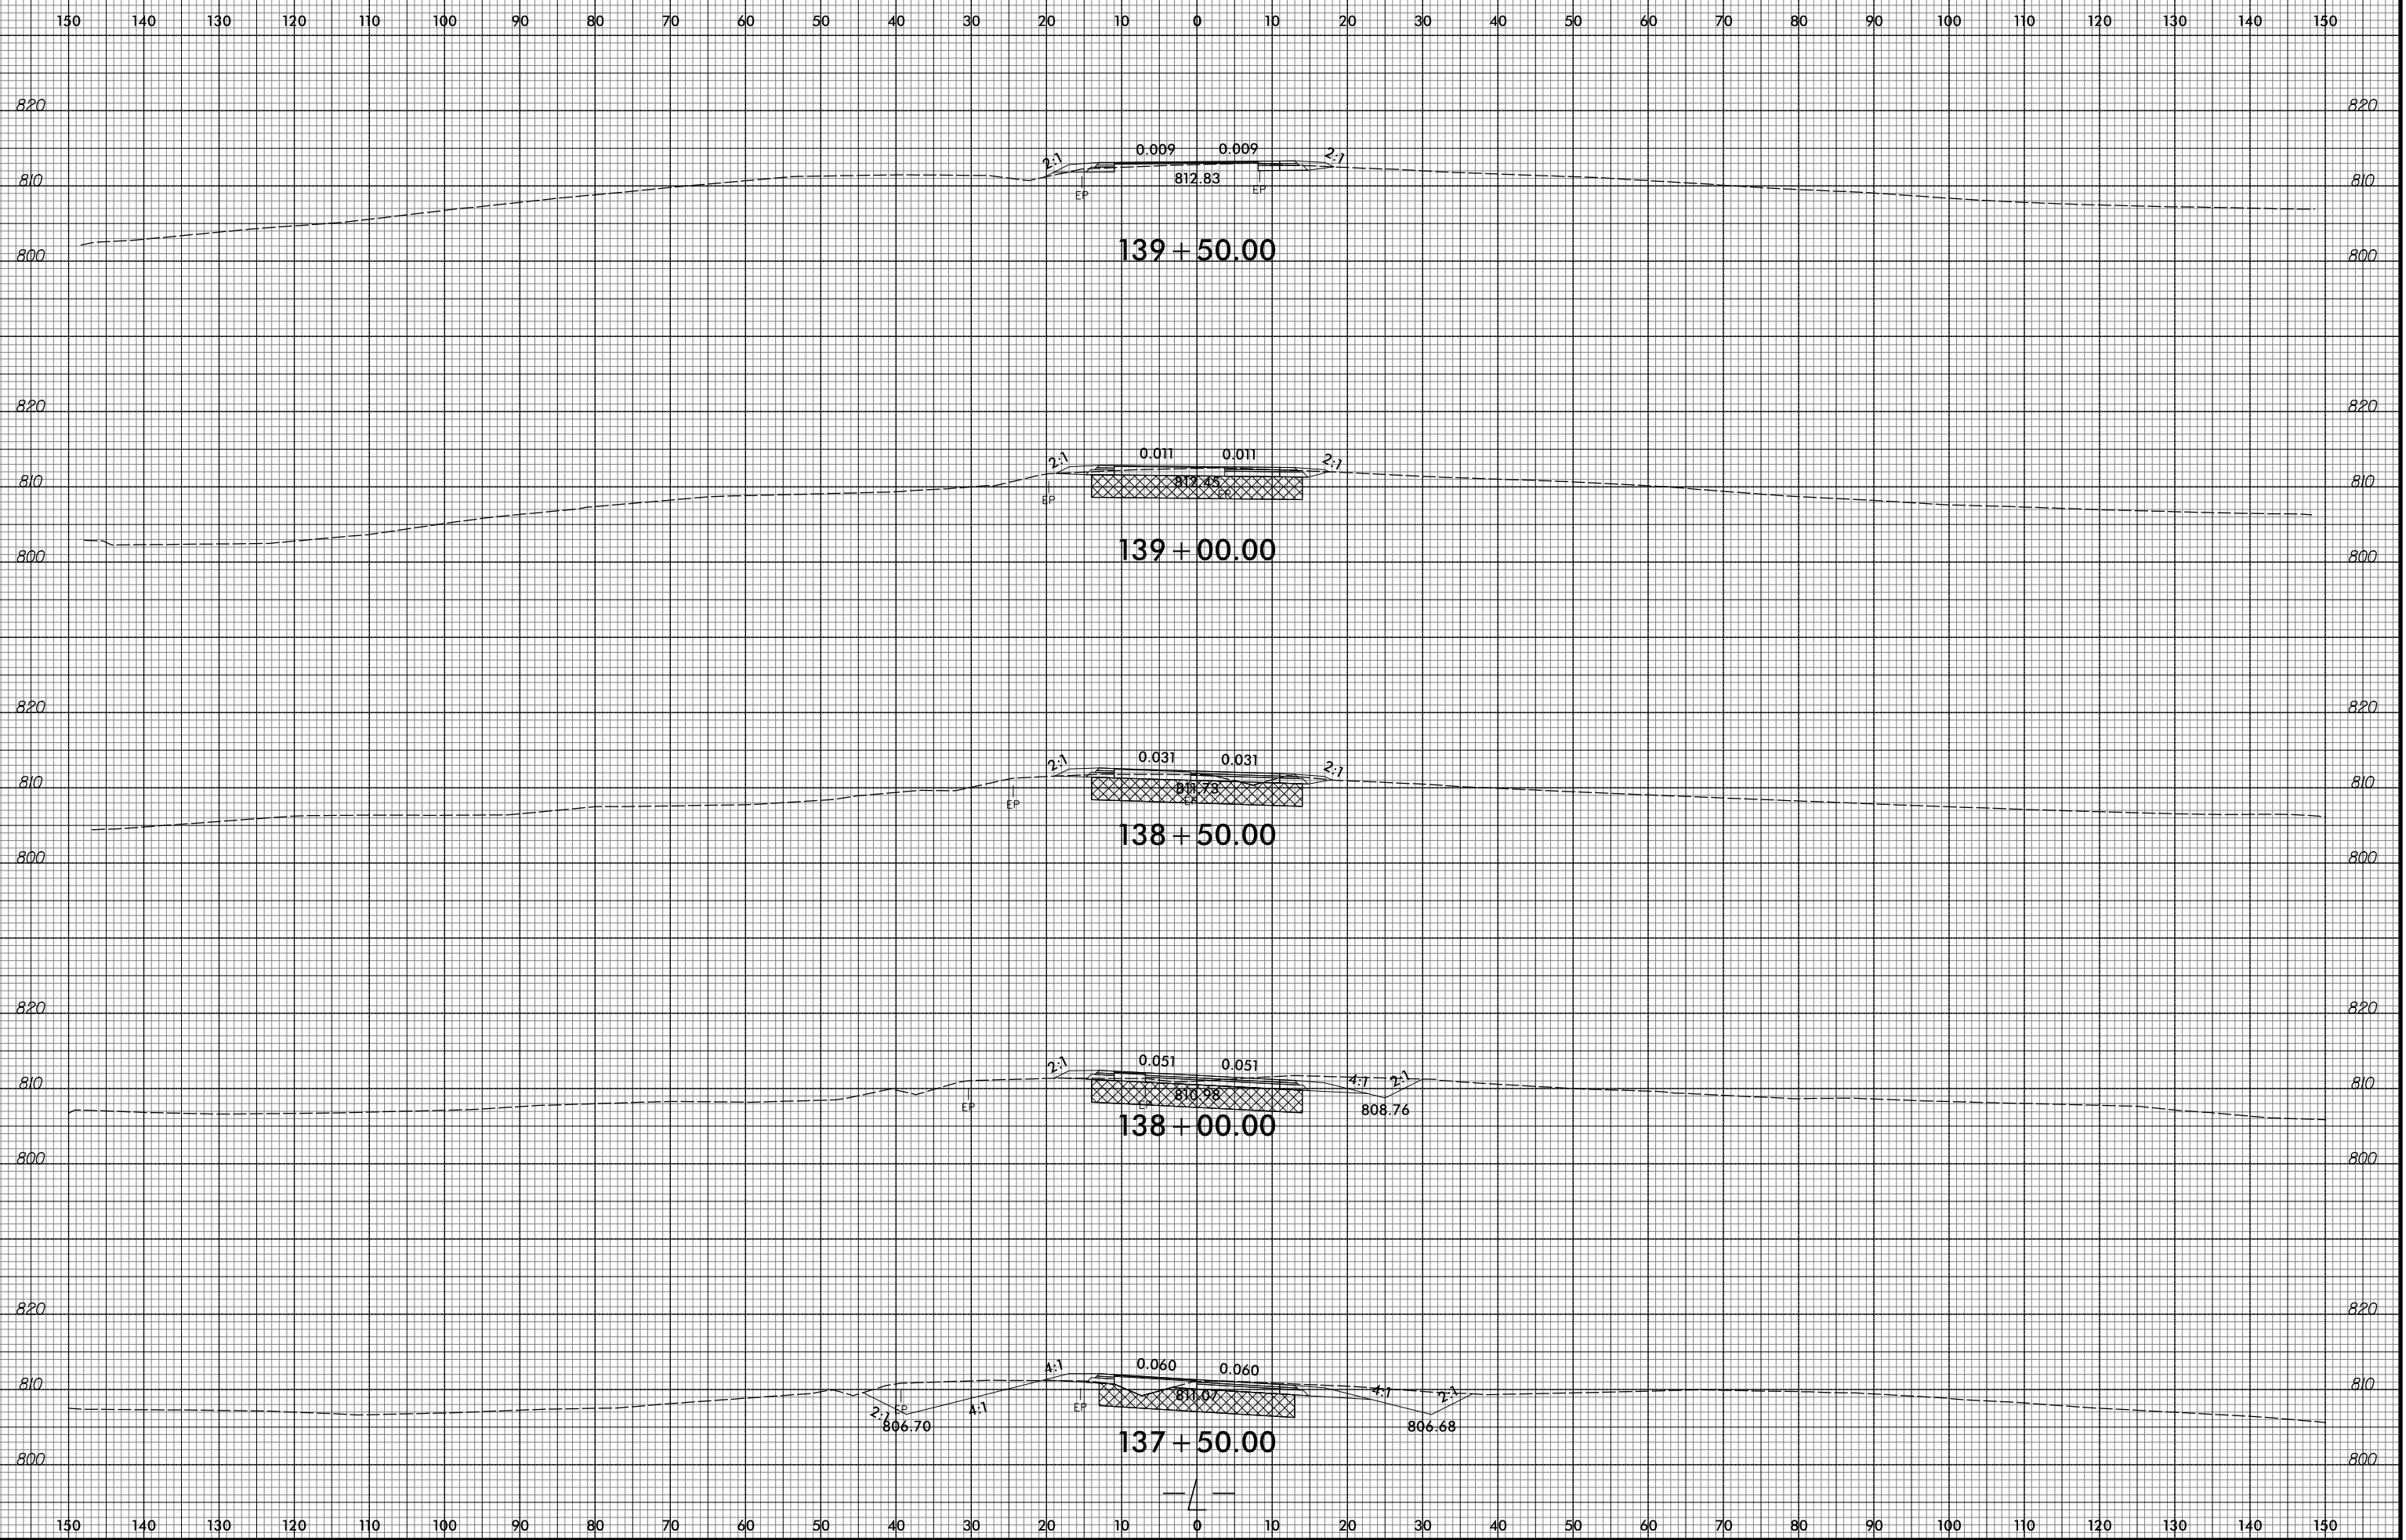


8/23/99

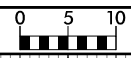

7/2/2015  
R:\Projects\W-5516\XSC\W-5516-X-66.dwg  
ICA ENGINEERING, INC.