
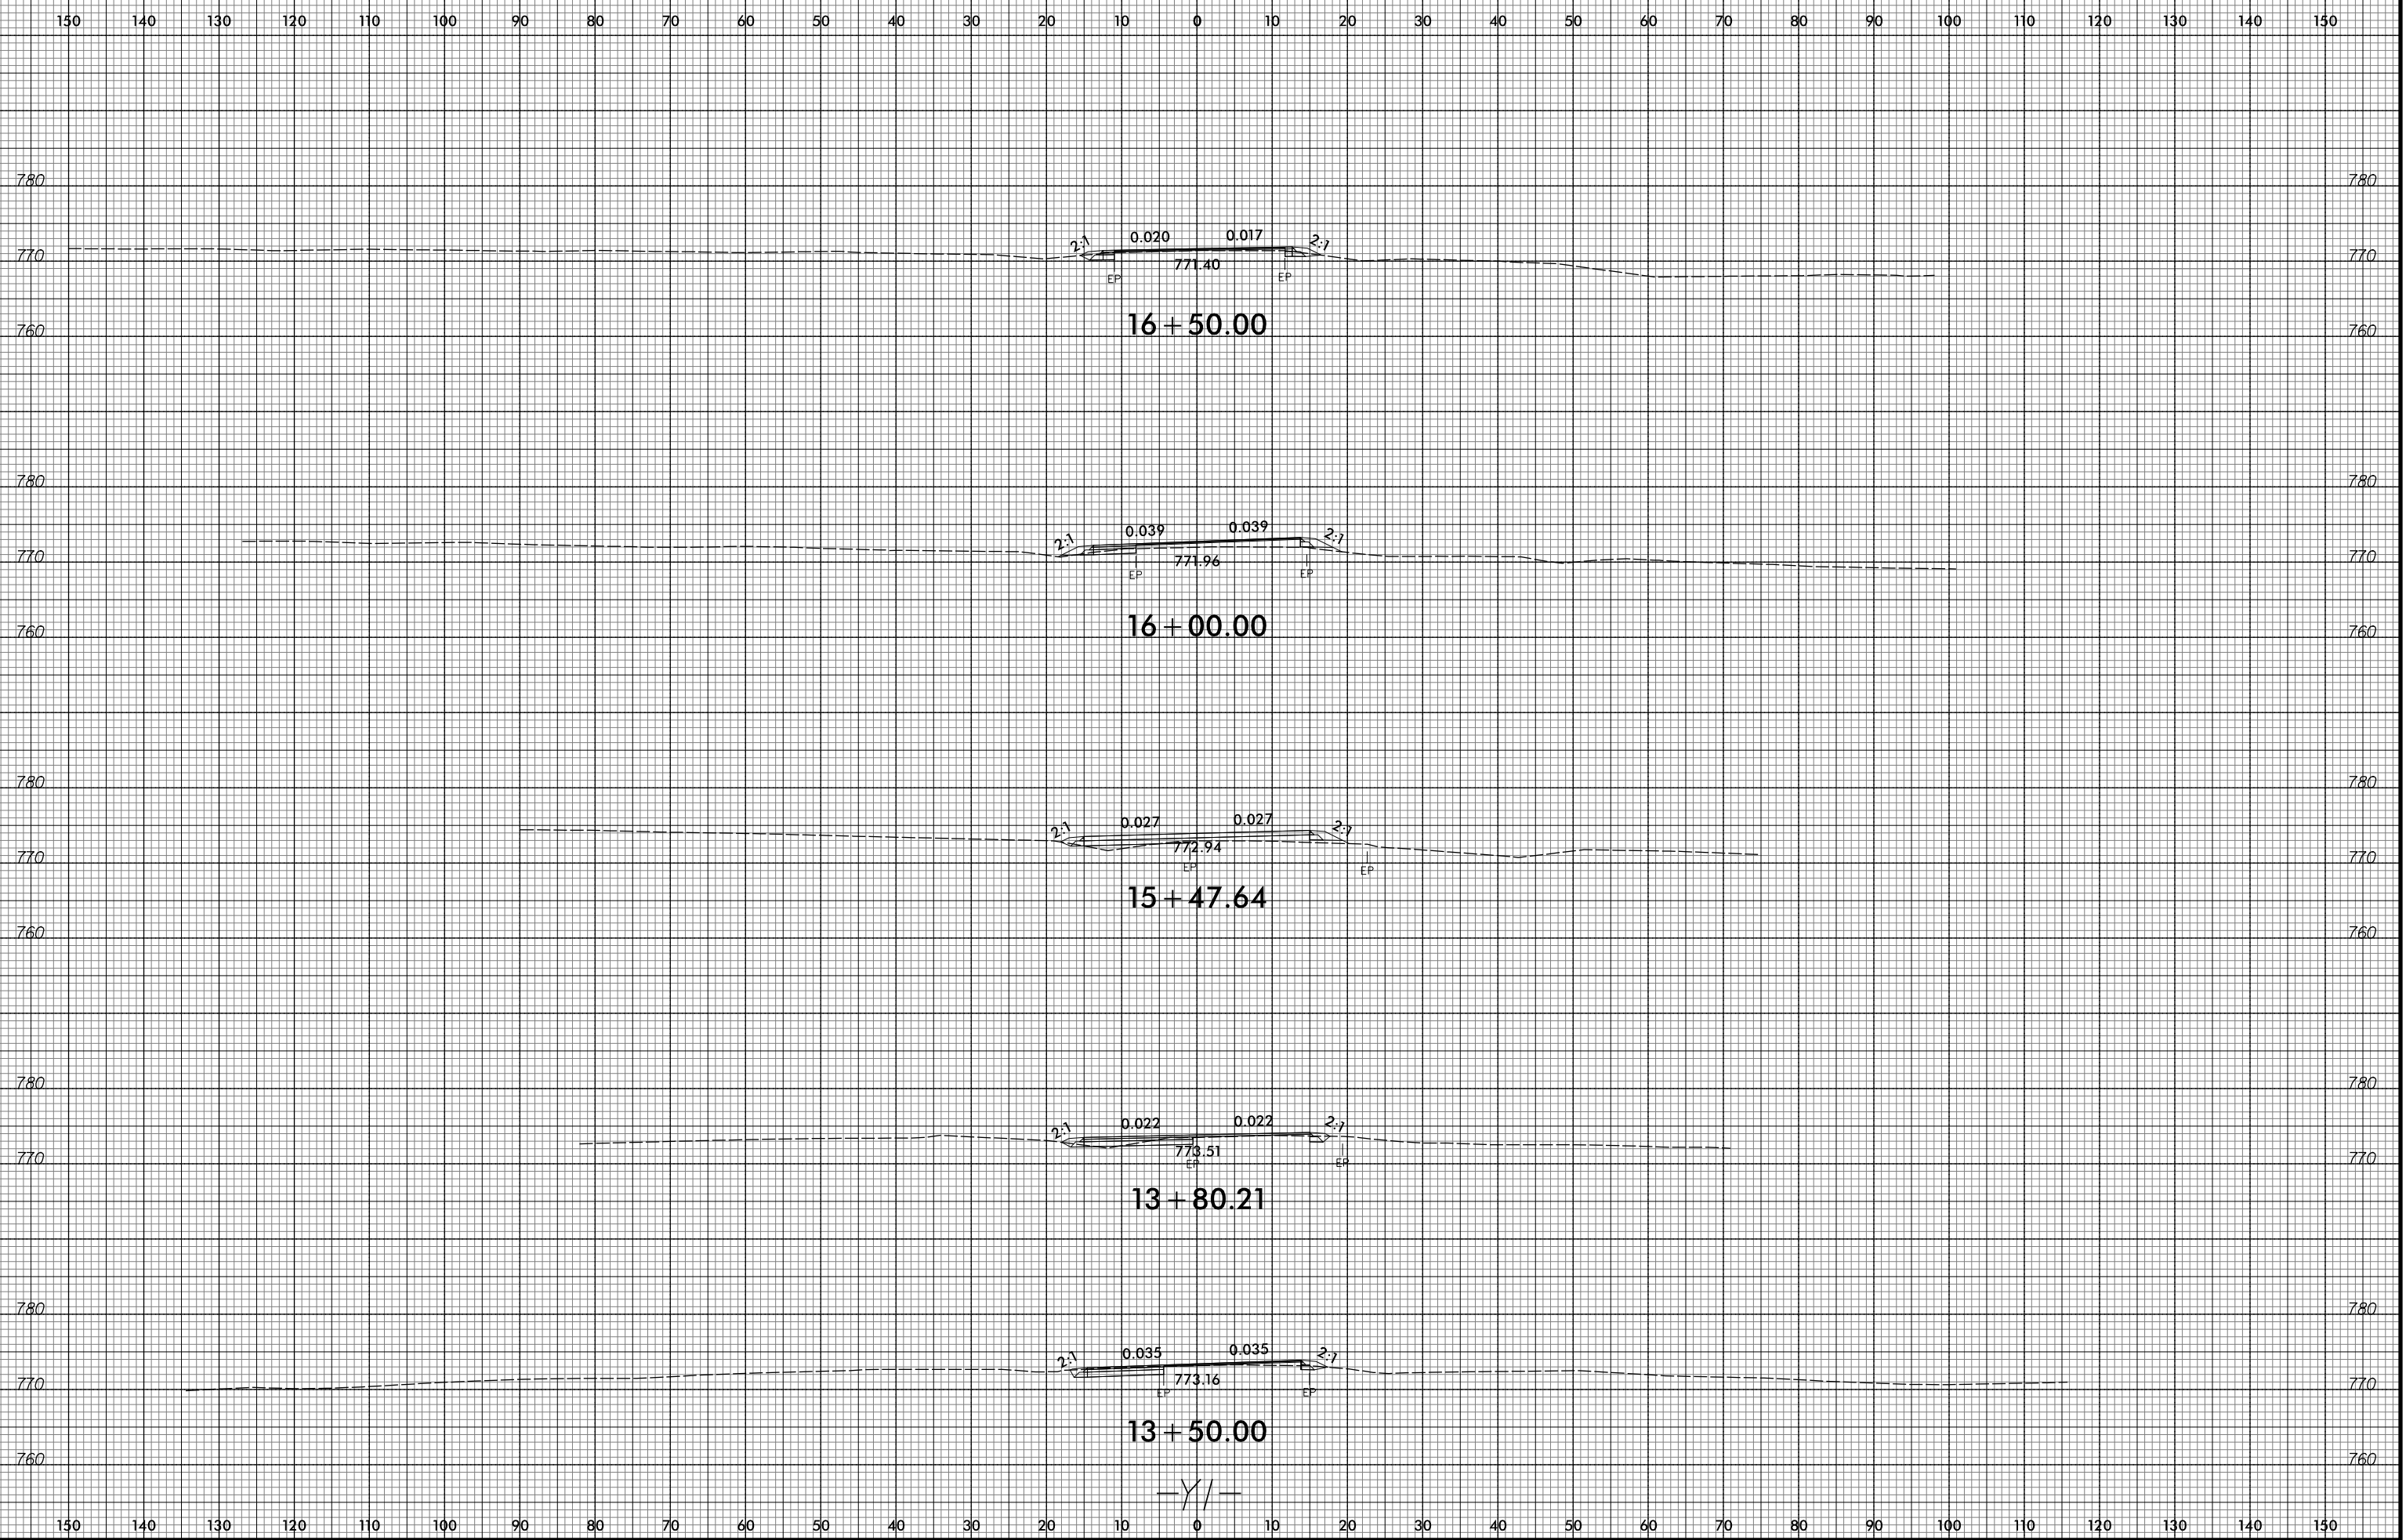


8/23/99

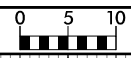

-Y/-

7/2/2015
B:\Projects\W-5516-XSC\W-5516-X-70.dwg
ICA ENGINEERING, INC.