
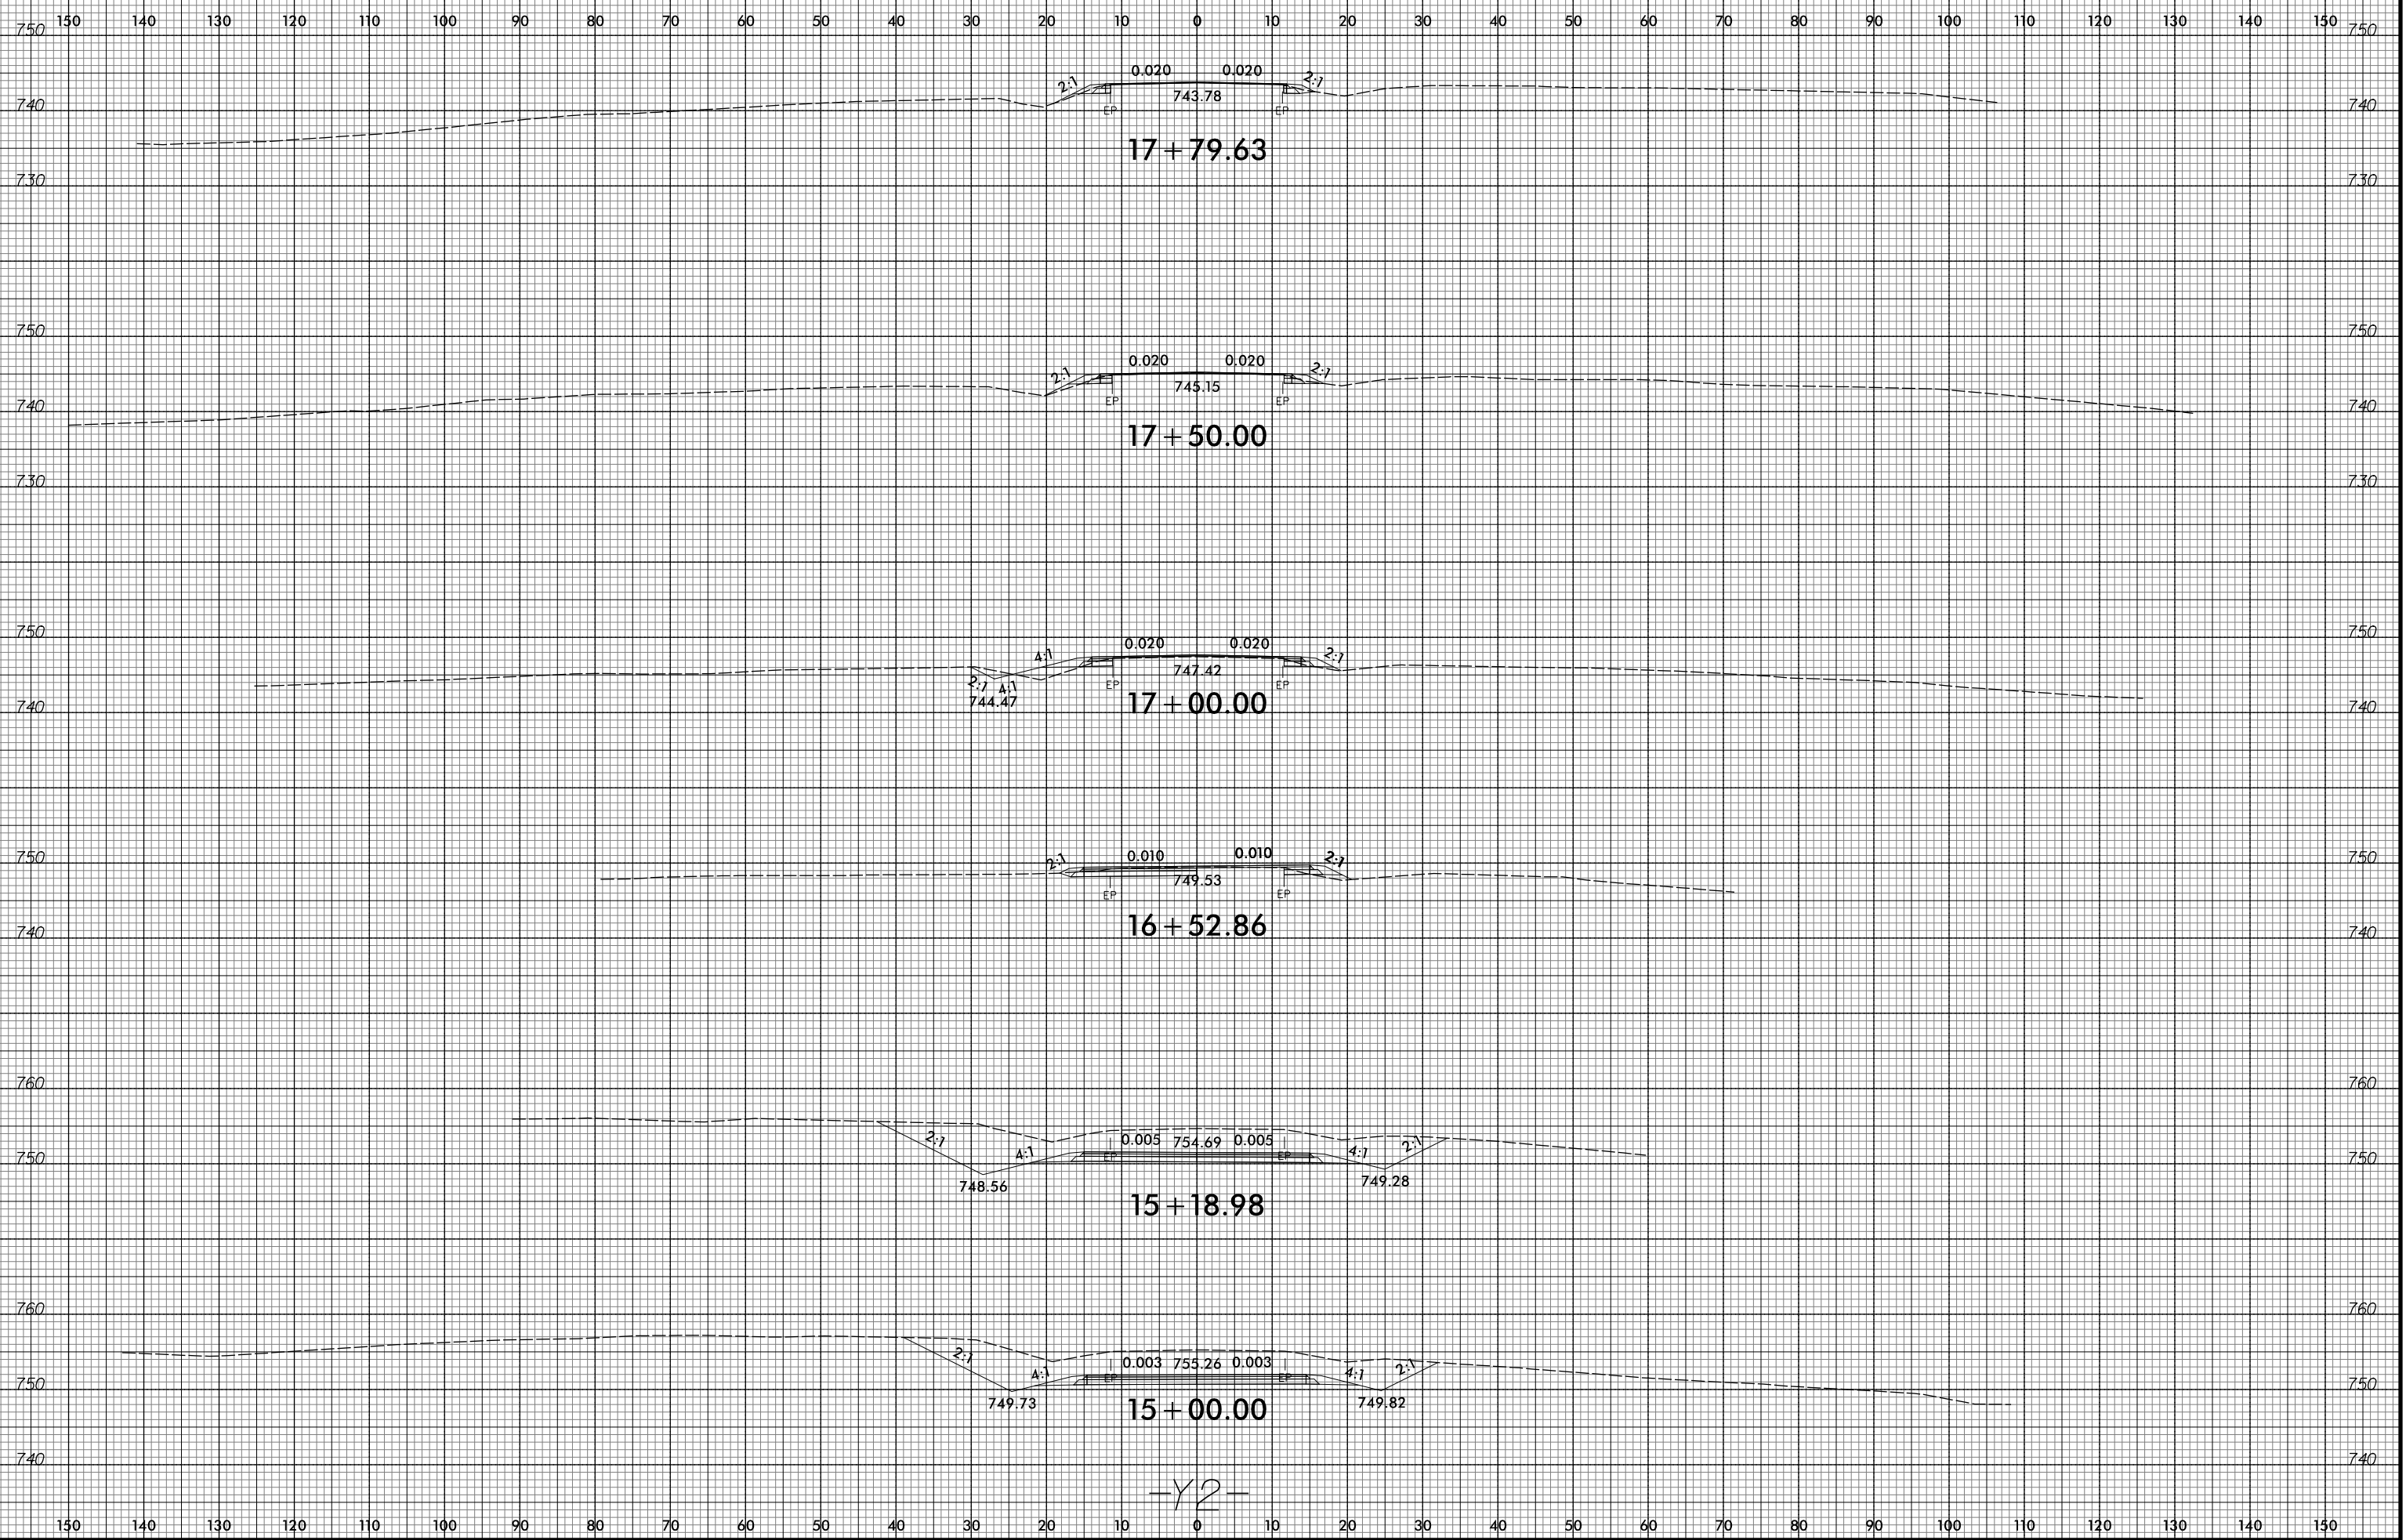


8/23/99

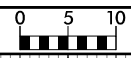

-Y2-

7/2/2015
R:\Projects\XSCA\5516.rdy.sp1.u2.cm.dgn
ICA ENGINEERING, INC.