

**PLAN**

DIMENSIONS ARE ALONG OUTSIDE FACE OF BARRIER RAIL.  
FOR NOTES, DETAILS, & BILL OF MATERIALS SEE SHEET 2 OF 2.

PROJECT NO. W-5516


ROWAN COUNTY

STATION: 61+79.40 -L-

SHEET 1 OF 2

STATE OF NORTH CAROLINA  
DEPARTMENT OF TRANSPORTATION  
RALEIGH

SUPERSTRUCTURE  
CONCRETE  
BARRIER RAIL

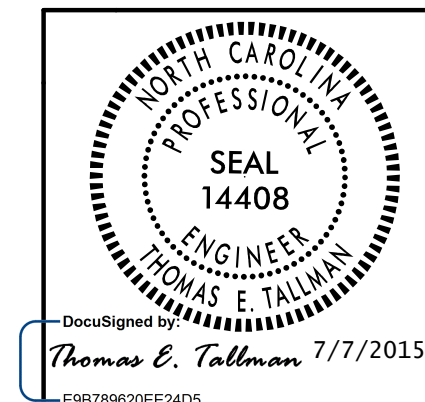

REVISIONS						SHEET NO. S-20
NO.	BY:	DATE:	NO.	BY:	DATE:	
1			3			TOTAL SHEETS 41
2			4			

5/28/2015 10:53 AM C:\Users\pca\Documents\Projects\820\_w-5516\_sd\_br-01.dgn  
 PCA Engineering, Inc.

DRAWN BY: D. H. CARTER DATE: MAY 2015  
 CHECKED BY: M. T. NEIHEISEL DATE: MAY 2015  
 DESIGN ENGINEER OF RECORD: T. E. TALLMAN DATE: MAY 2015

5121 Kingdom Way, Suite 100 Raleigh, NC 27607  
 NC License No. P-09298

DocuSigned by:  
 Thomas E. Tallman 7/7/2015  
 E98789420E24D5