



POURING SEQUENCE

⊕ → DENOTES POUR NUMBER AND DIRECTION

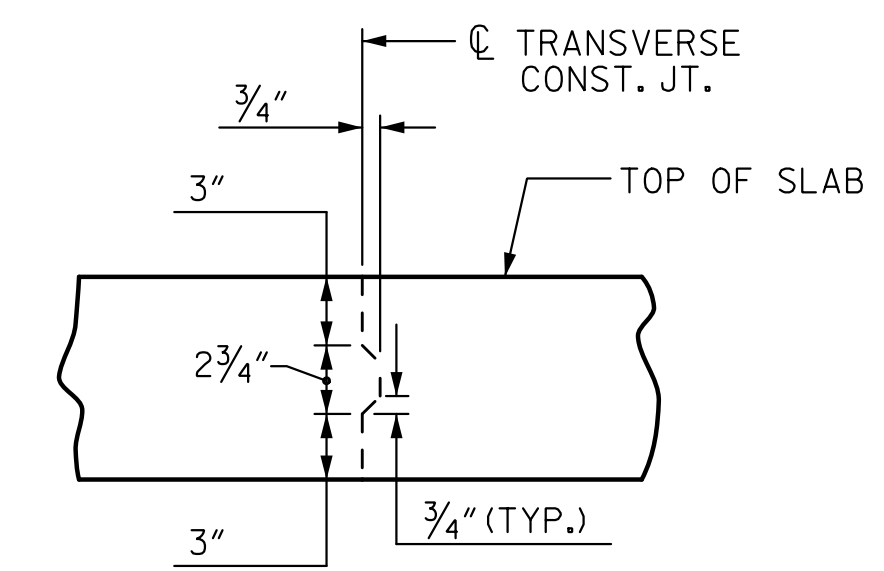

TRANSVERSE CONSTRUCTION JOINT DETAIL

NOTE: REINFORCING STEEL IN SLAB NOT SHOWN.
LONGITUDINAL REINFORCING STEEL SHALL BE CONTINUOUS THRU JOINT

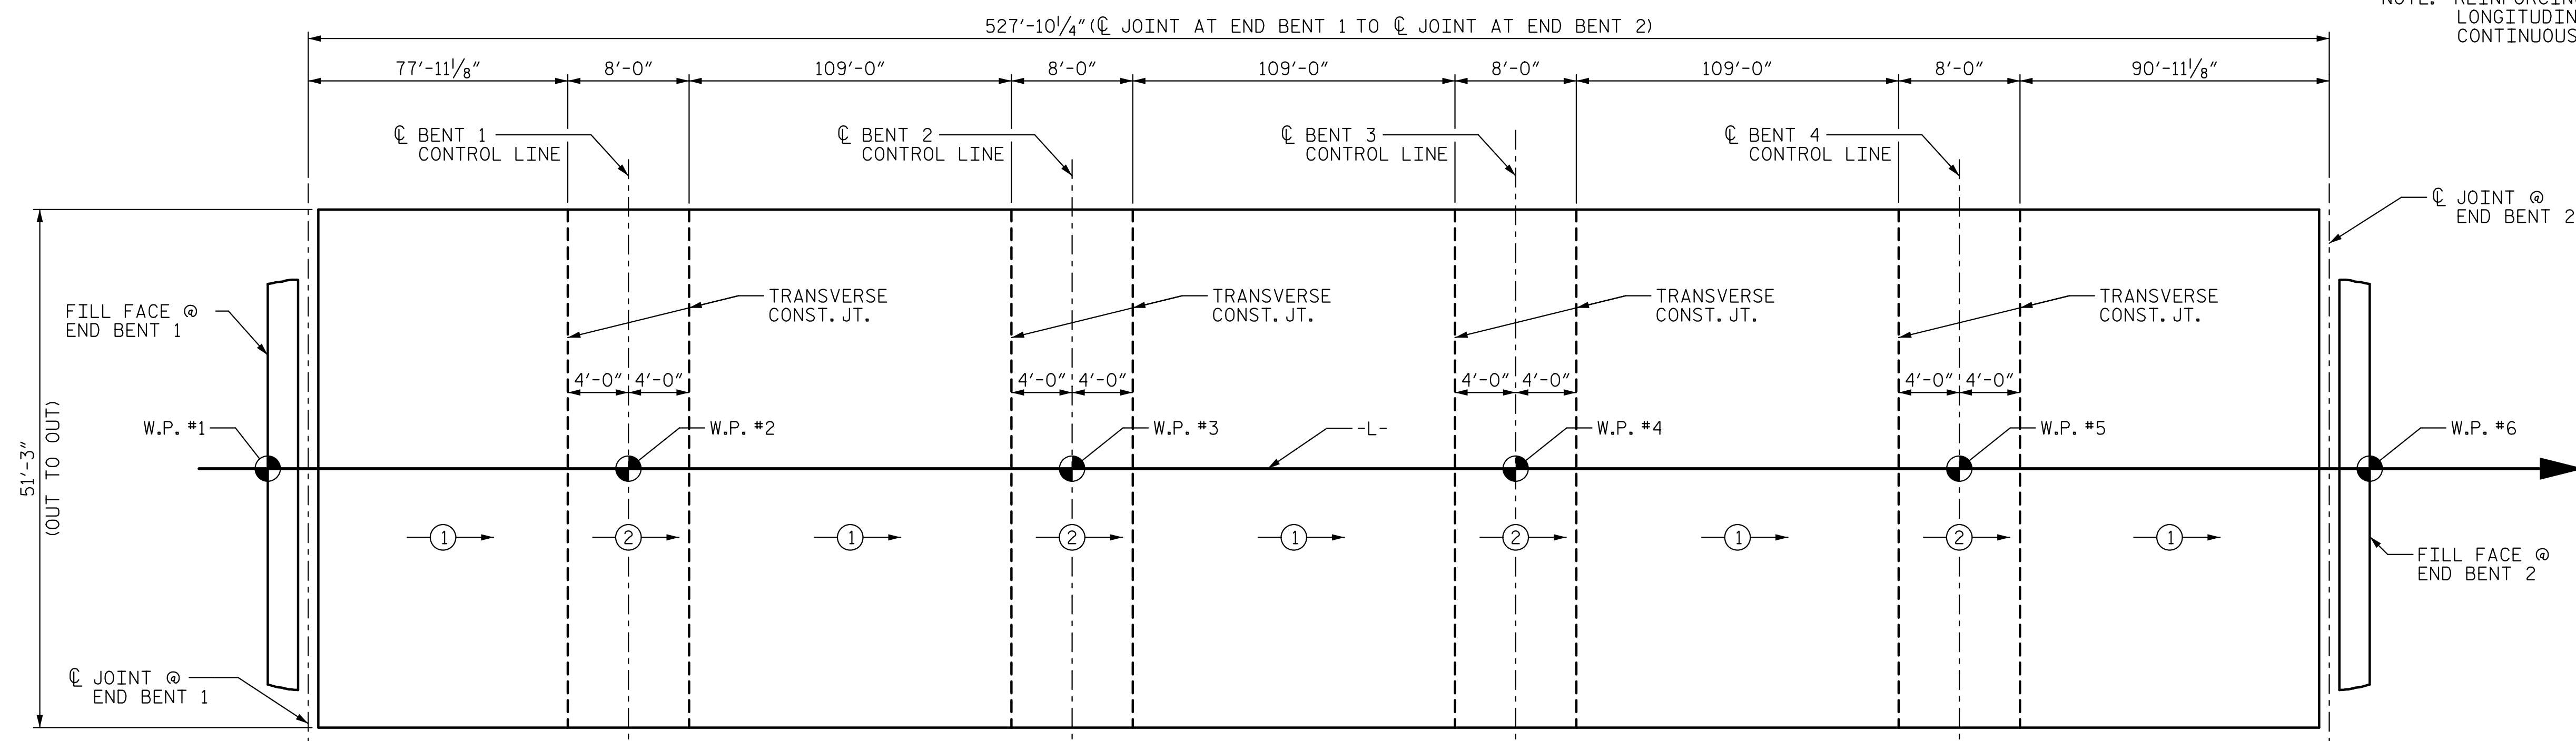

OPTIONAL POURING SEQUENCE

⊕ → DENOTES POUR NUMBER AND DIRECTION


POUR ② CANNOT BE STARTED UNTIL BOTH ADJACENT
① POURS REACH A MINIMUM OF 3000 PSI.

PROJECT NO. W-5516
ROWAN COUNTY
 STATION: 61+79.40 -L-

STATE OF NORTH CAROLINA
 DEPARTMENT OF TRANSPORTATION
 RALEIGH

SUPERSTRUCTURE
 POUR SEQUENCE

ASSEMBLED BY : D. H. CARTER	DATE MAY 2015
CHECKED BY : M. T. NEITHEISEL	DATE MAY 2015
DRAWN BY : JMB 5/87	REV. 8/16/99 RWW/LES
CHECKED BY : SJD 9/87	REV. 5/1/06 TLA/GM
	REV. 10/1/11 MAA/GM

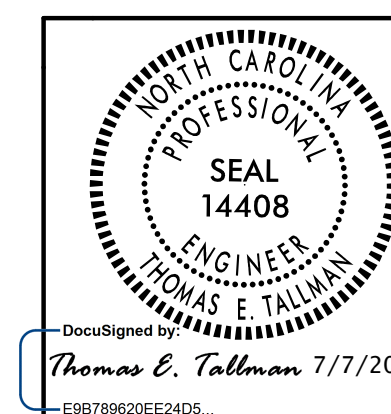

REVISIONS						SHEET NO.
NO.	BY:	DATE:	NO.	BY:	DATE:	S-23
1			3			TOTAL SHEETS 41
2			4			