


**This electronic collection of documents is provided
for the convenience of the user
and is Not a Certified Document –**

**The documents contained herein were originally issued
and sealed by the individuals whose names and license
numbers appear on each page, on the dates appearing
with their signature on that page.**

**This file or an individual page
shall not be considered a certified document.**

TIP NO. W-5516	SHEET NO. PMP - 1
Discussed by: APPROVED: <u>Michael T. Rzepka</u> <small>018C3480C20049D...</small>	
DATE: 6/25/2015	
SEAL 	

**STATE OF NORTH CAROLINA
DEPARTMENT OF TRANSPORTATION**

**PAVEMENT MARKING PLAN
ROWAN COUNTY**

**LOCATION: OLD BEATTY FORD ROAD FROM WEST OF
BOSTIAN ROAD INTERSECTION TO LENTZ ROAD**

T.I.P.: W-5516

INDEX

SHEET NO.	DESCRIPTION
PMP-1	PAVEMENT MARKING PLAN TITLE AND SCHEDULE SHEET
PMP-2-5	PAVEMENT MARKING DETAIL

ROADWAY STANDARD DRAWING

THE FOLLOWING ROADWAY STANDARDS AS APPEAR IN "ROADWAY STANDARD DRAWINGS" - PROJECT SERVICES UNIT - N.C. DEPARTMENT OF TRANSPORTATION - RALEIGH, N.C., DATED JANUARY 2012 ARE APPLICABLE TO THIS PROJECT AND BY REFERENCE HEREBY ARE CONSIDERED A PART OF THESE PLANS:

STD. NO.	TITLE
1205.01	PAVEMENT MARKINGS - LINE TYPES AND OFFSETS
1205.02	PAVEMENT MARKINGS - TWO-LANE AND MULTILANE ROADWAYS
1205.04	PAVEMENT MARKINGS - INTERSECTIONS
1205.12	PAVEMENT MARKINGS - BRIDGES
1250.01	RAISED PAVEMENT MARKERS - INSTALLATION SPACING
1251.01	RAISED PAVEMENT MARKERS - PERMANENT AND TEMPORARY
1253.01	RAISED PAVEMENT MARKERS - SNOWPLOWABLE
1261.01	GUARDRAIL AND BARRIER DELINEATORS - INSTALLATION SPACING
1261.02	GUARDRAIL AND BARRIER DELINEATORS - TYPES AND MOUNTING
1262.01	GUARDRAIL END DELINEATION
1264.01	OBJECT MARKERS - TYPES
1264.02	OBJECT MARKERS - INSTALLATION

GENERAL NOTES

THE FOLLOWING GENERAL NOTES APPLY AT ALL TIMES FOR THE DURATION OF THE CONSTRUCTION PROJECT, EXCEPT WHEN OTHERWISE NOTED IN THE PLAN, OR DIRECTED BY THE ENGINEER.

A) INSTALL PAVEMENT MARKINGS AND PAVEMENT MARKERS ON THE FINAL SURFACE AS FOLLOWS:

ROAD NAME	MARKING	MARKER
SR 1210 BRIDGE	POLYUREA POLYUREA	SNOWPLOWABLE PERMANENT RAISED

B) TIE PROPOSED PAVEMENT MARKING LINES TO EXISTING PAVEMENT MARKING LINES.

C) REMOVE/REPLACE ANY CONFLICTING/DAMAGED PAVEMENT MARKINGS AND MARKERS.

D) PASSING ZONES WILL BE DETERMINED IN THE FIELD AND MUST BE APPROVED BY THE ENGINEER.

E) STOP BAR LOCATION AT NON-SIGNALIZED INTERSECTIONS MAY BE ADJUSTED AS DIRECTED BY THE ENGINEER.

F) REMOVE ALL RESIDUE AND SURFACE LAITANCE BY ACCEPTABLE METHODS ON CONCRETE BRIDGE DECKS PRIOR TO PLACING POLYUREA PAVEMENT MARKING MATERIAL.


G) UNLESS OTHERWISE SPECIFIED, HEATED-IN-PLACE THERMOPLASTIC MAY BE USED IN LIEU OF EXTRUDED THERMOPLASTIC FOR STOP BARS, SYMBOLS, CHARACTERS AND DIAGONALS. IF HEATED-IN-PLACE IS USED, IT SHALL BE PAID FOR USING THE EXTRUDED THERMOPLASTIC PAY ITEM.

FINAL PAVEMENT MARKING SCHEDULE

SYMBOL	DESCRIPTION
	(FINAL PAVEMENT MARKINGS)
	POLYUREA (4")
VA	WHITE EDGELINE
VI	YELLOW DOUBLE CENTER
	THERMOPLASTIC (24", 120 MILS)
T2	WHITE STOPBAR
	MARKERS
MA	PERMANENT RAISED
ME	SNOWPLOWABLE

CONTRACT:


PLAN REVIEWED BY: N.C.D.O.T. SIGNING AND DELINEATION UNIT	
<u>R.B. ROACH, P.E.</u>	SIGNING & DELINEATION STANDARDS ENGINEER
<u>S.W. JOHNS</u>	SIGNING & DELINEATION PROJECT DESIGN ENGINEER

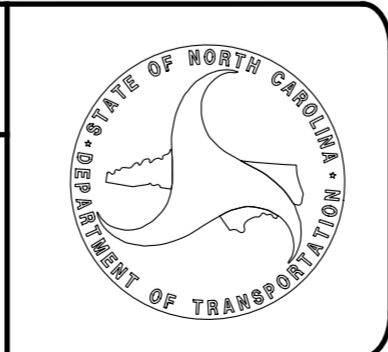

PLAN PREPARED BY: ICA ENGINEERING	
<u>M. T. RZEPKA, P.E.</u>	PROJECT ENGINEER
<u>A. C. PILZ, P.E.</u>	DESIGN ENGINEER



TIP NO.	SHEET NO.
W-5516	PMP-2
APPROVED: <i>Michael T. Ryopka</i> 6/25/2015	
DATE: 6/25/2015	
SEAL	

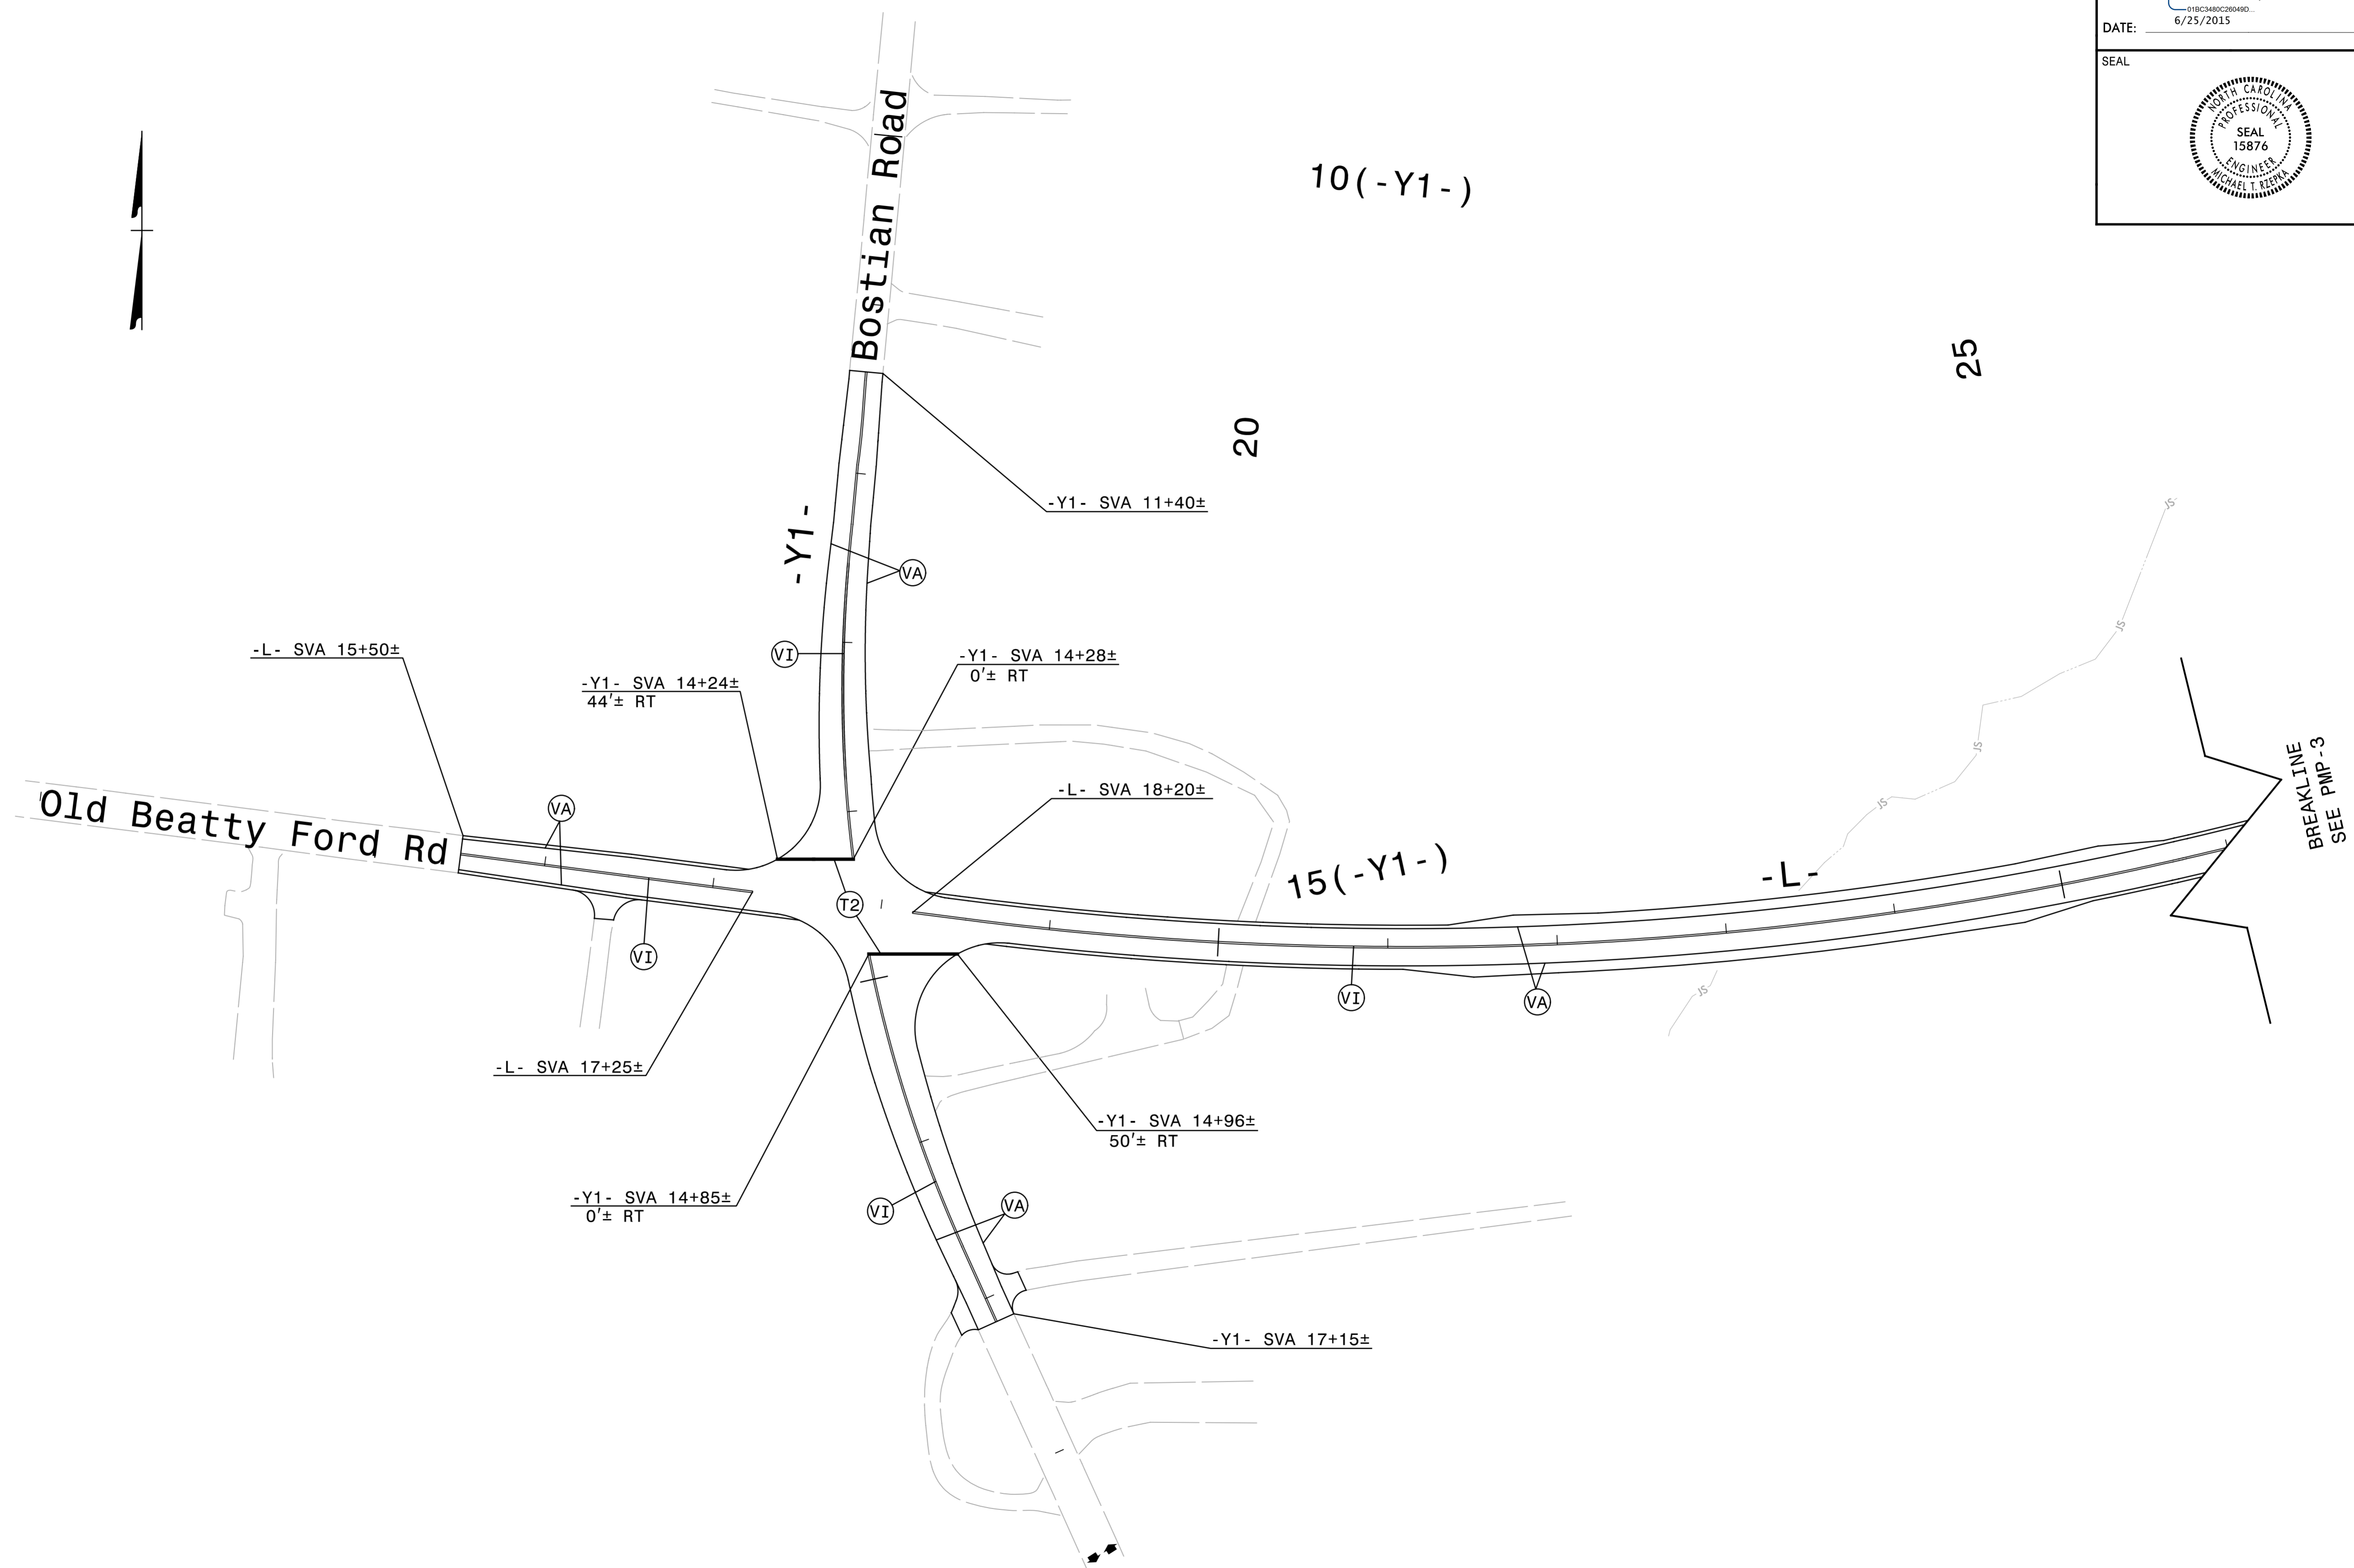
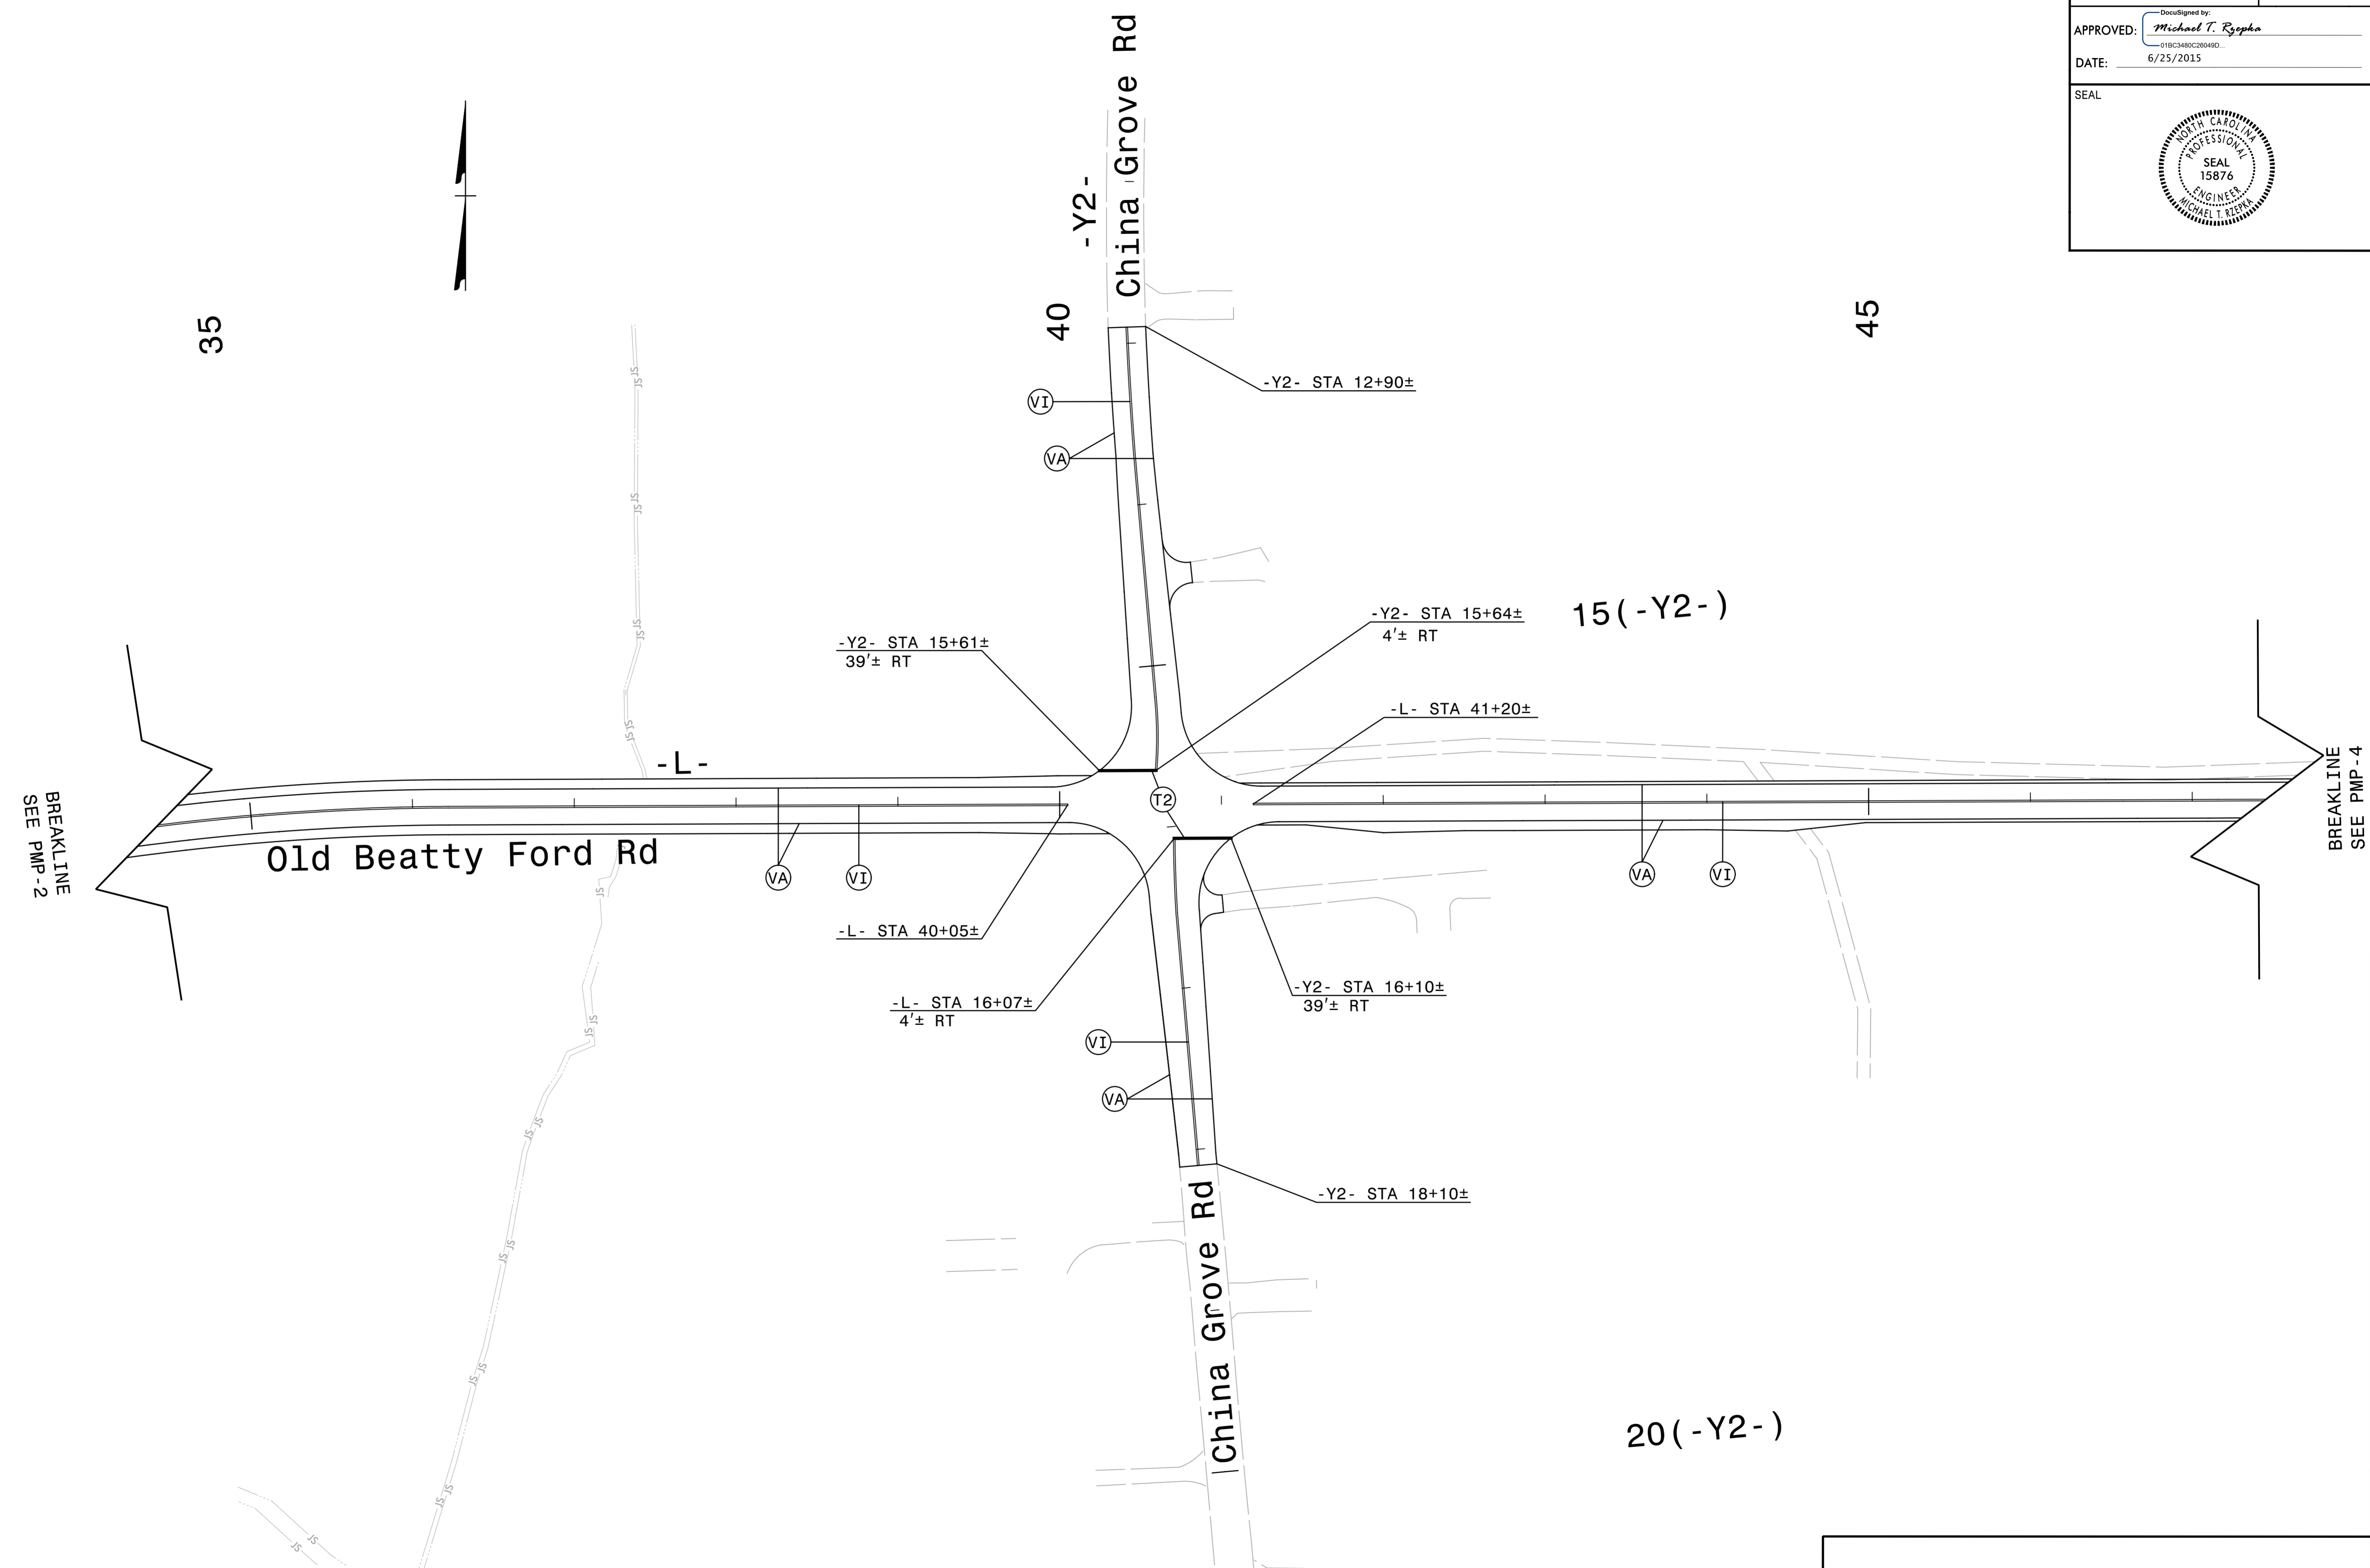


6/25/2015
 R:\Traffic\Delinaction\w5516.pmp_dtl_01.dgn
 ICA Engineering



PAVEMENT MARKING DETAIL

TIP NO. W-5516	SHEET NO. PMP-3
APPROVED: <i>Michael T. Ryepka</i> <small>018C348C26049D</small>	
DATE: 6/25/2015	
SEAL	





6/25/2015
 R:\Traffic\Delinect\w5516.pmp_dtl_02.dgn
 ICA Engineering



PAVEMENT MARKING DETAIL

TIP NO. W-5516	SHEET NO. PMP-4
APPROVED: <i>Michael T. Rydman</i> <small>018C3480C28049D</small>	
DATE: 6/25/2015	
SEAL	

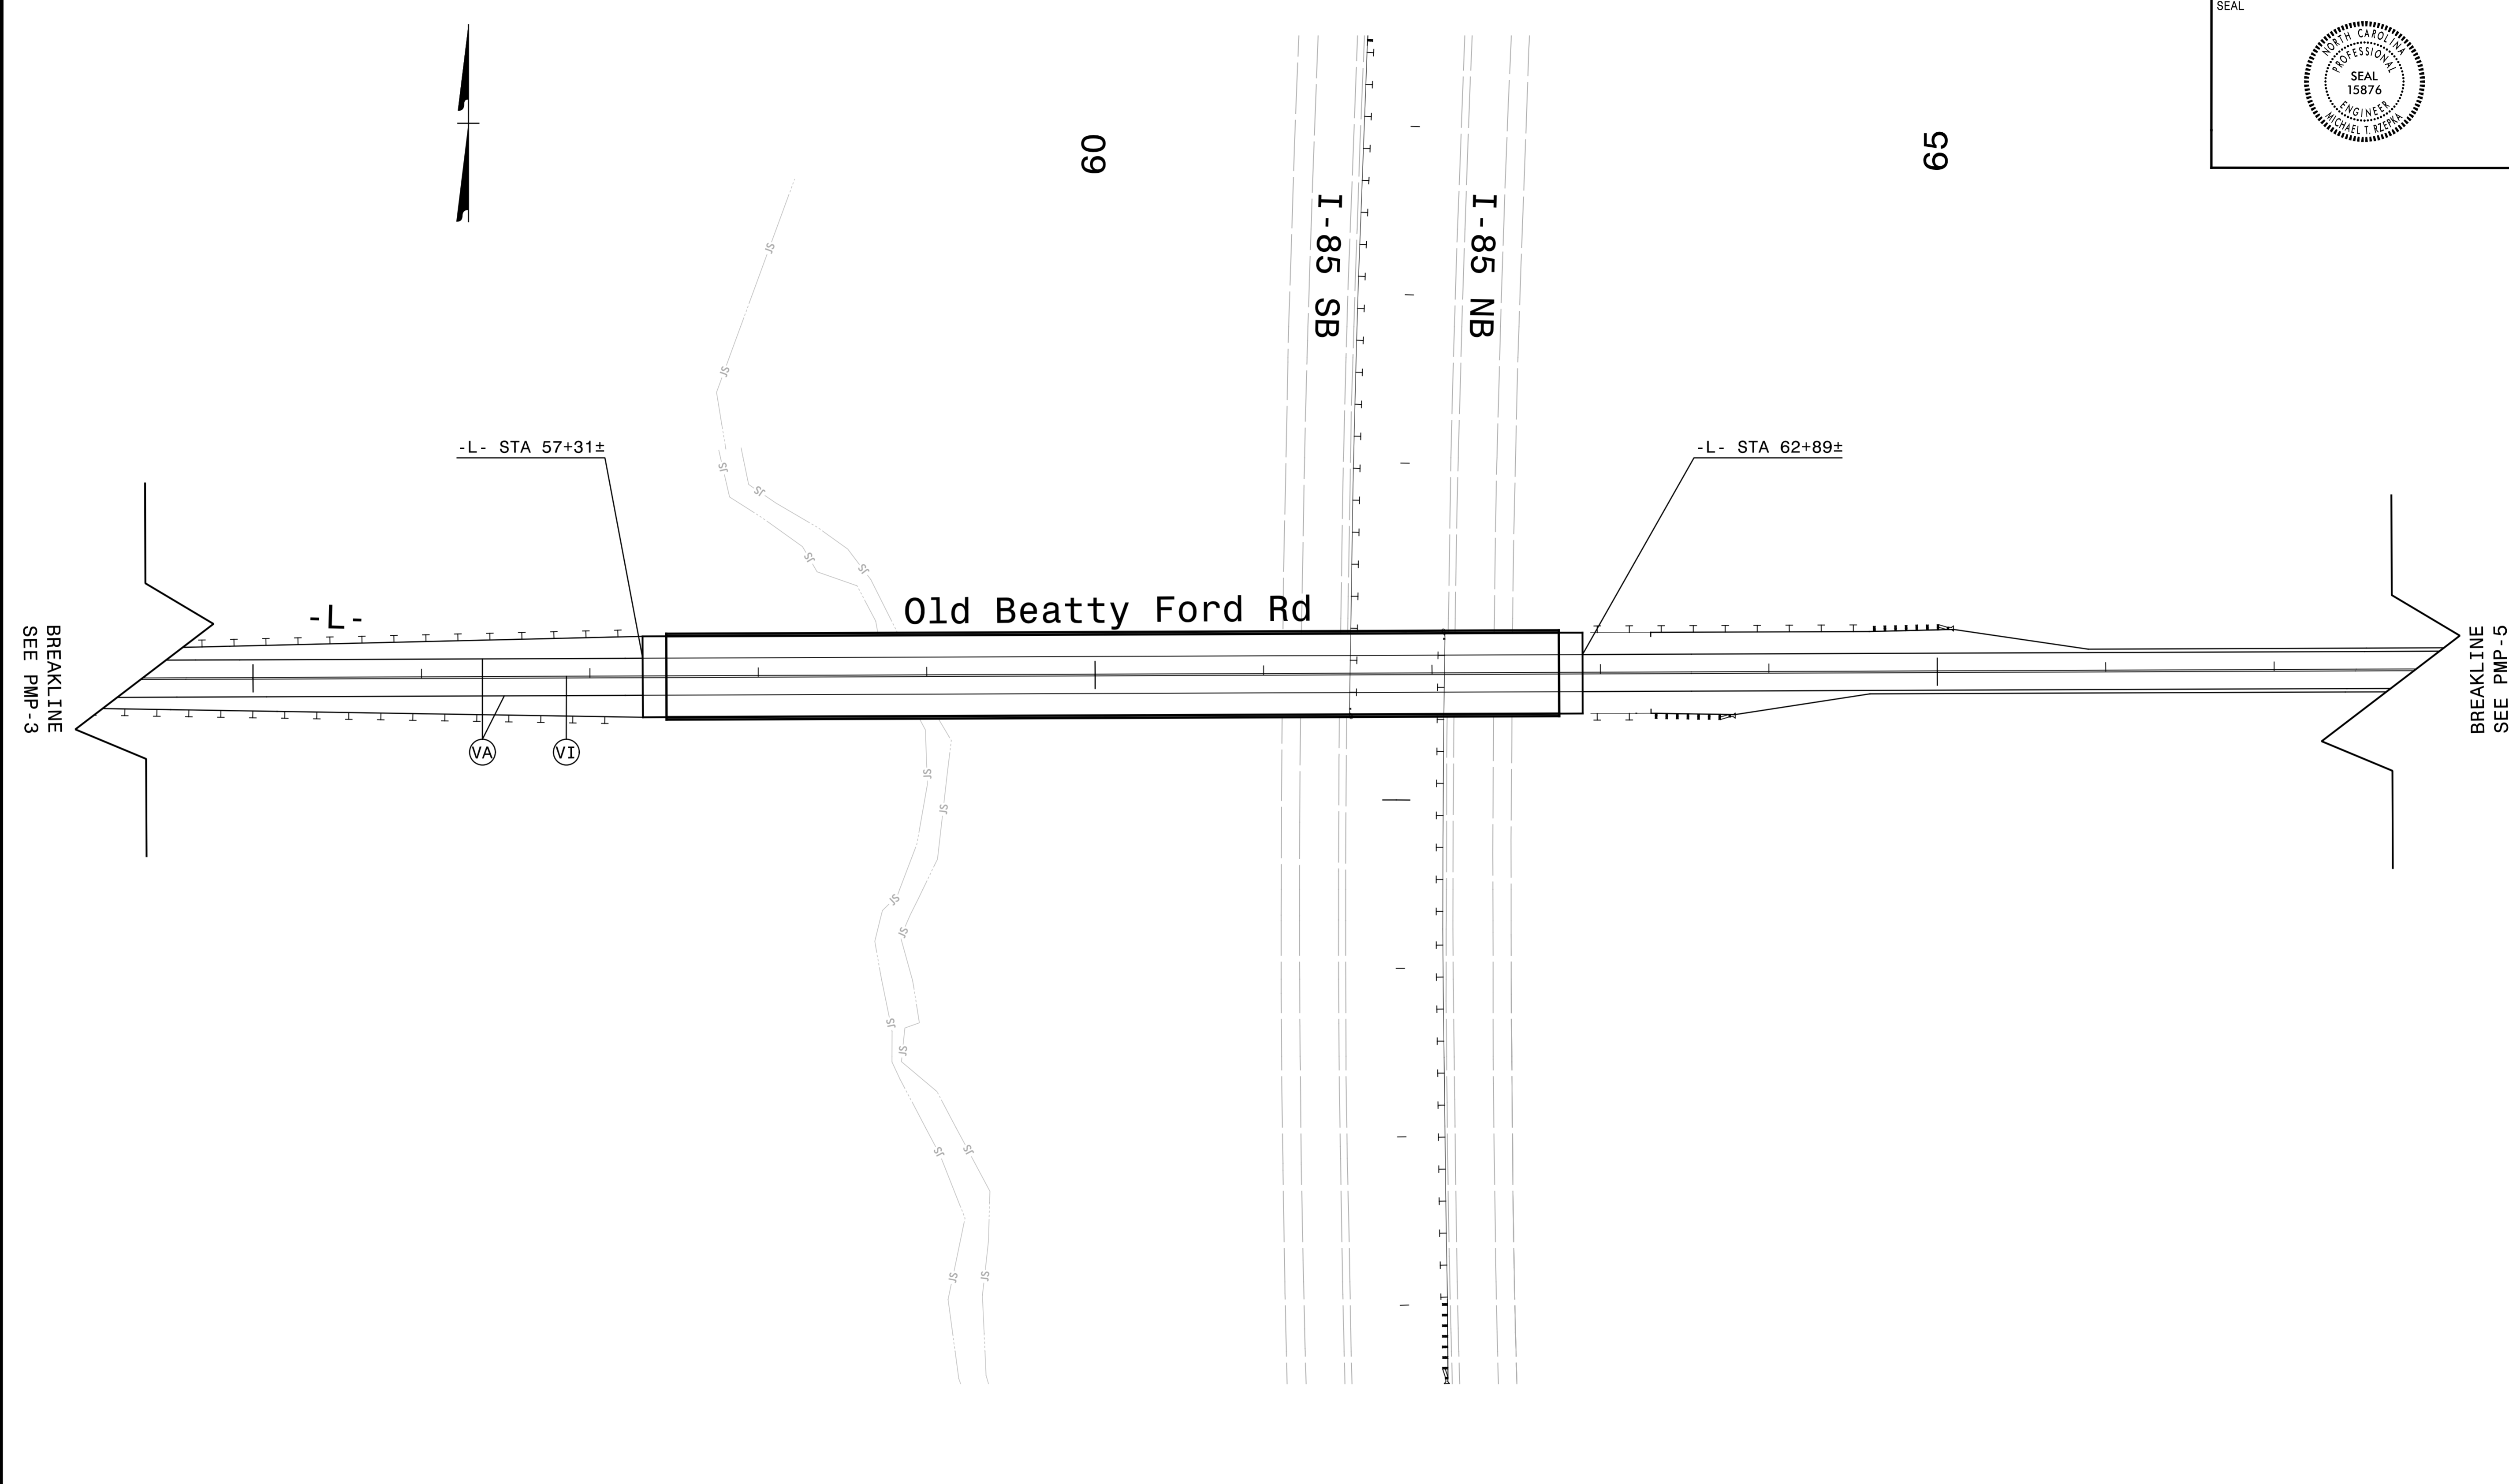


6/25/2015
 R:\Traffic\Delinect\w5516.pmp_dtl_03.dgn
 ICA Engineering



PAVEMENT MARKING DETAIL

TIP NO. W-5516	SHEET NO. PMP-5
APPROVED: <i>Michael T. Ryzepka</i> 018034802200490	
DATE: 6/25/2015	
SEAL	

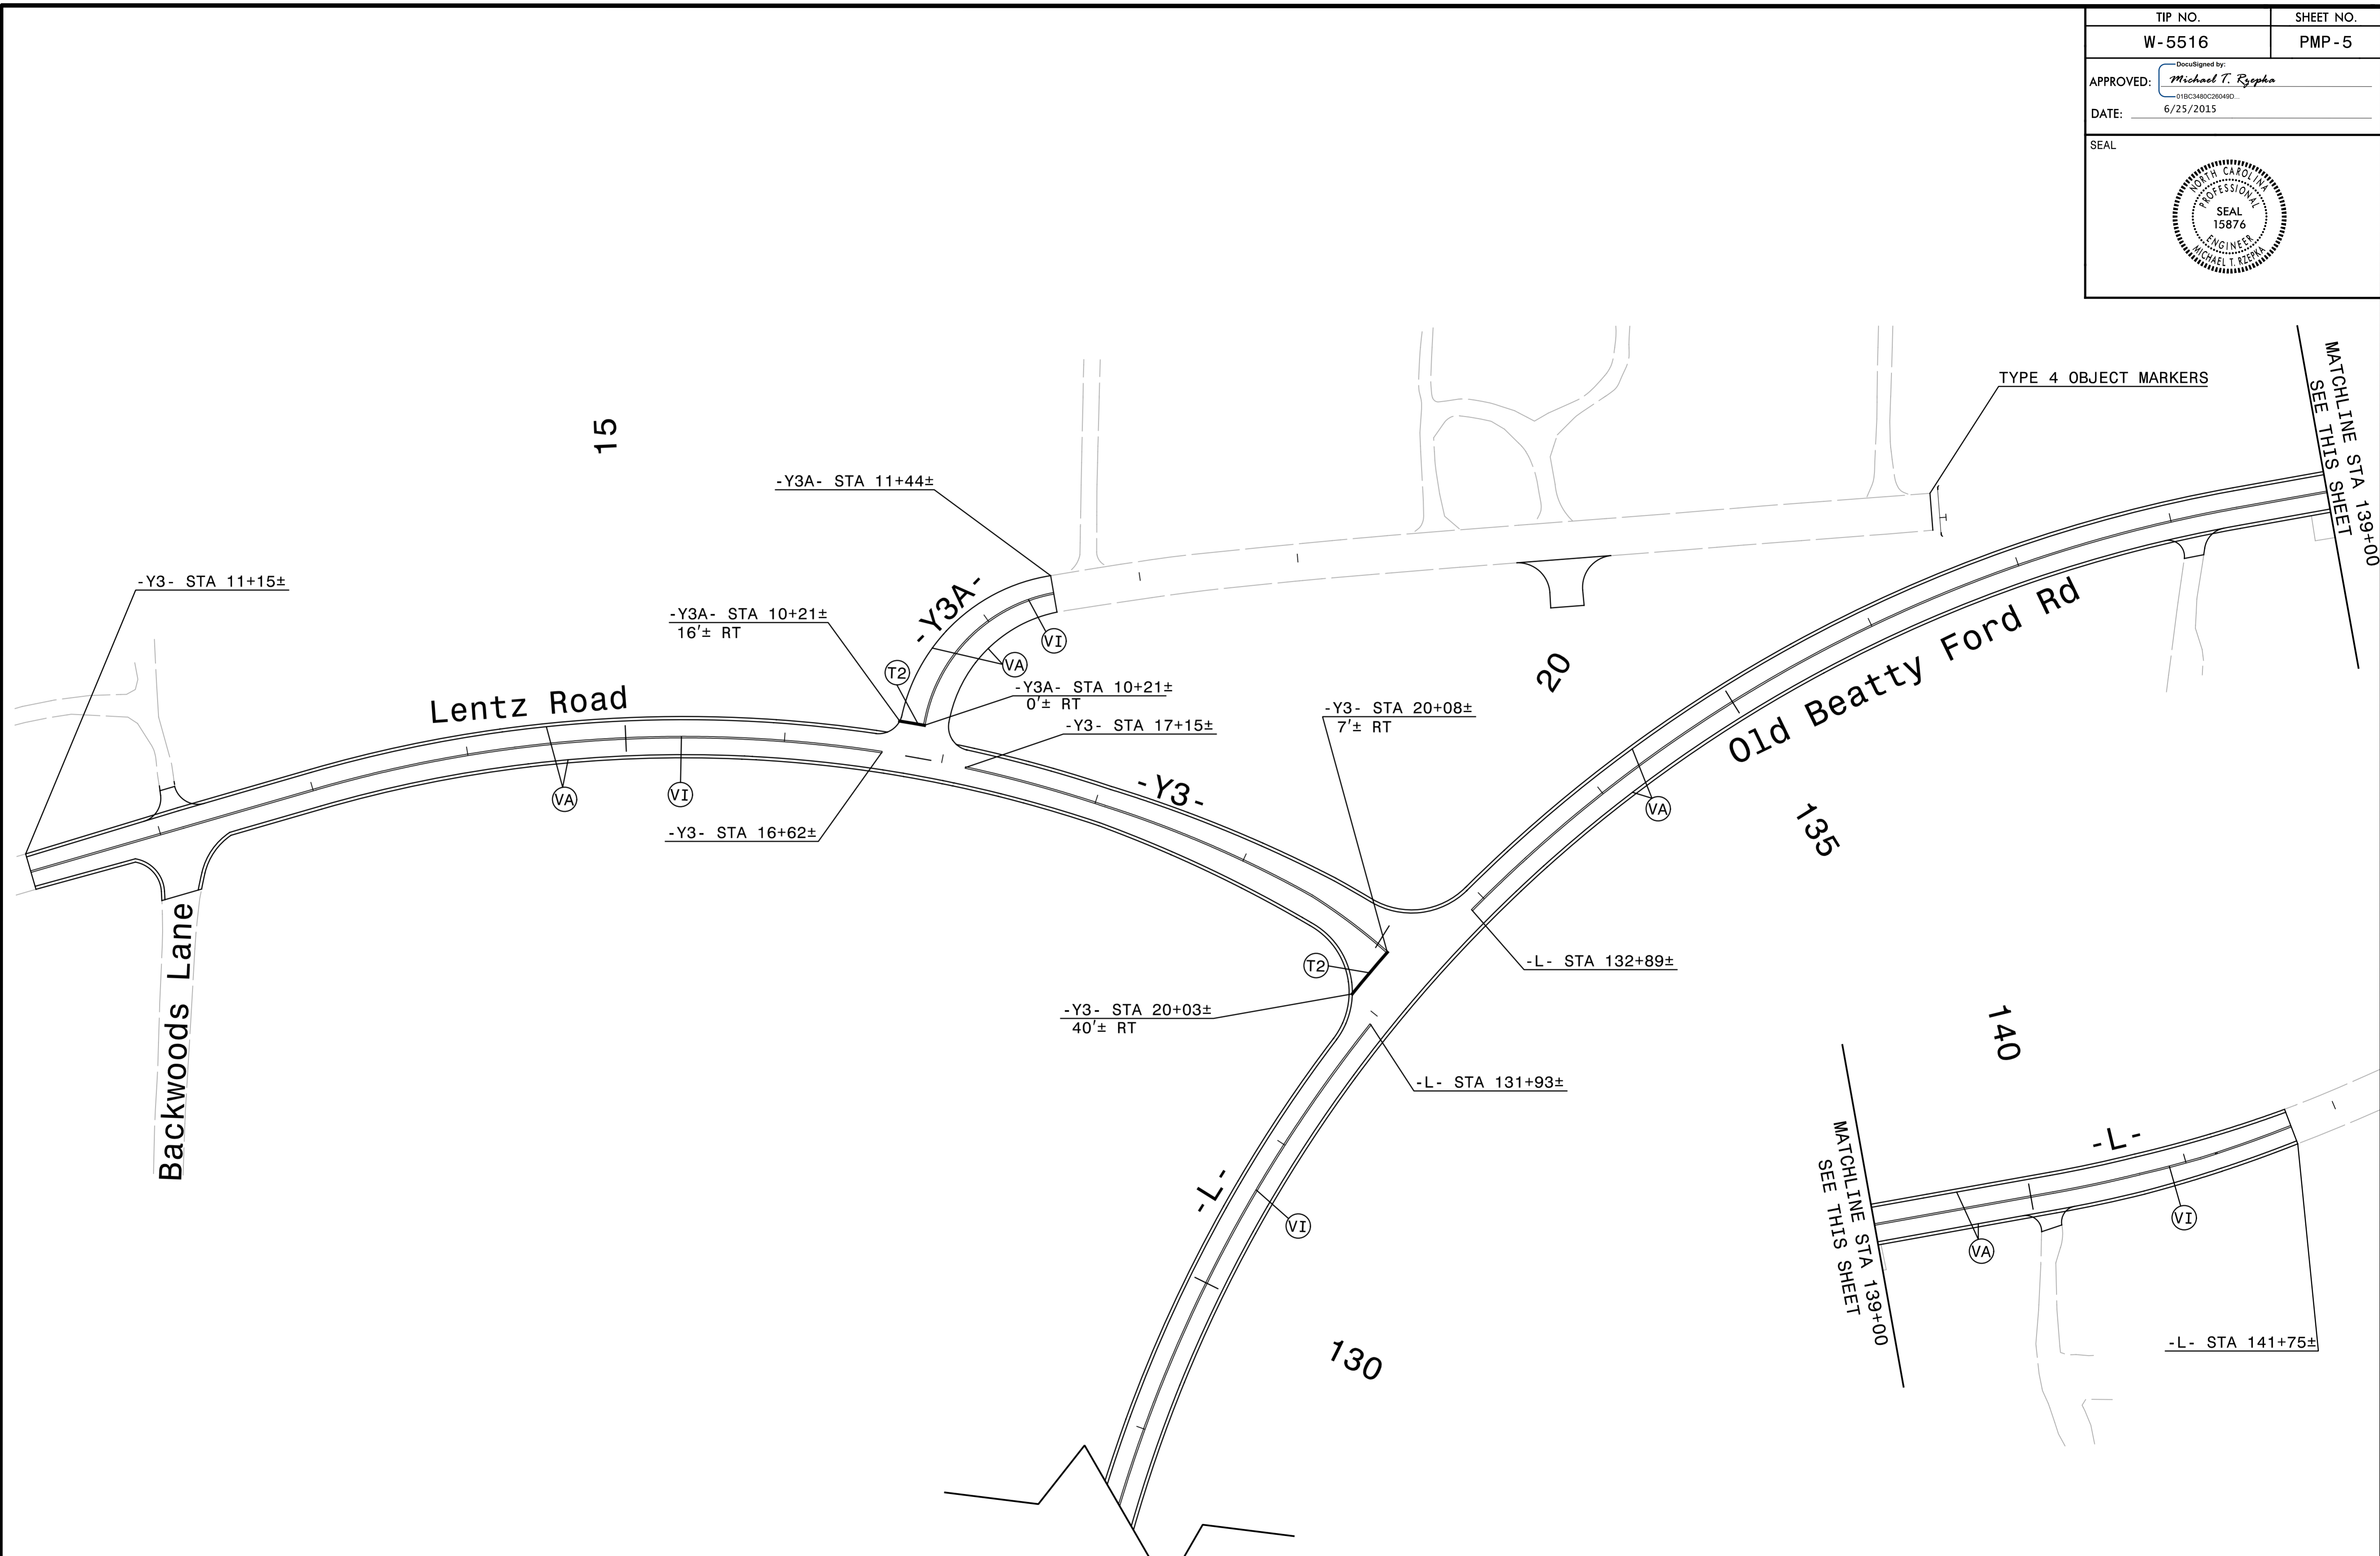

6/25/2015
 R:\Traffic\Delinaction\w5516.pmp_dtl_04.dgn
 ICA Engineering



PAVEMENT MARKING DETAIL

BREAKLINE
 SEE PMP-4