


8/17/19

-Y9DET- SIDNEY AVE. DETOUR


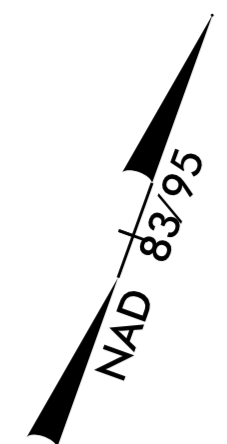


M A Engineering Consultants, Inc.
 598 East Chatham Street Suite 137 Cary, NC 27511
 Phone: 919.297.0220 Fax: 919.297.0221
 NC License: F-0160

PROJECT REFERENCE NO. R-2603	SHEET NO. 2B-3
RW SHEET NO.	
ROADWAY DESIGN ENGINEER 8/10/2015	HYDRAULICS ENGINEER 8/10/2015

-Y9DET-

REVISIONS

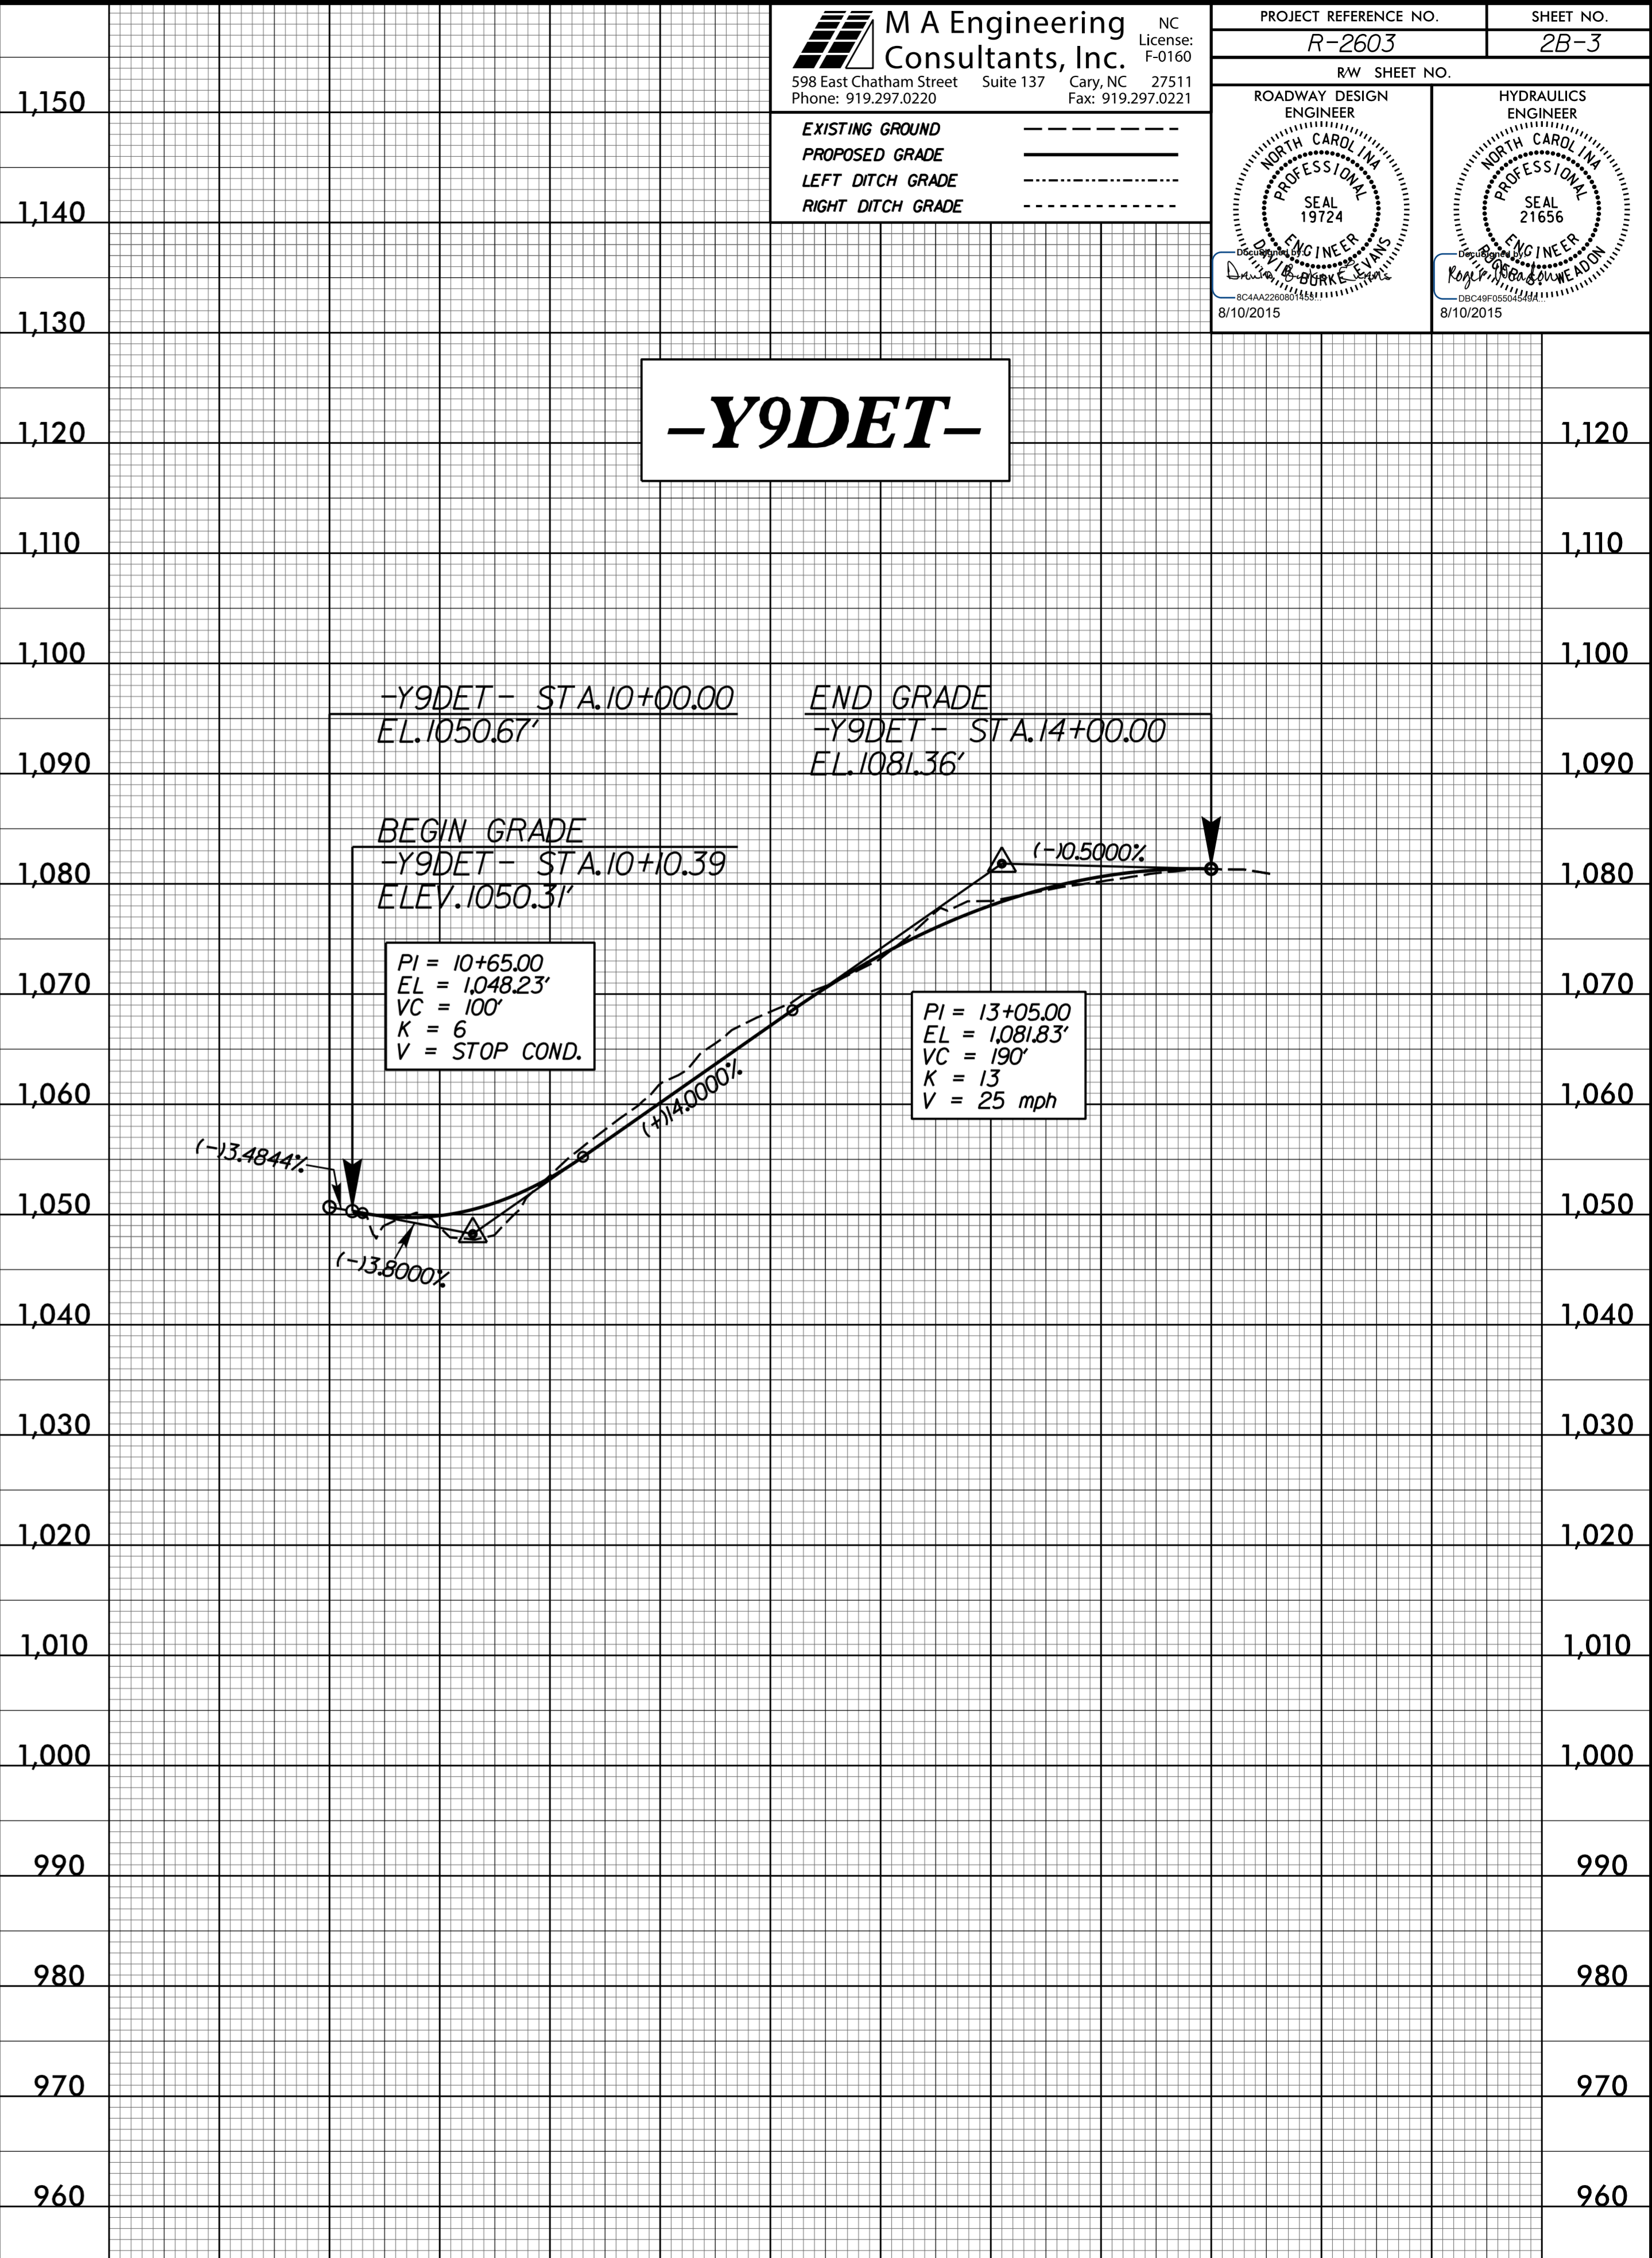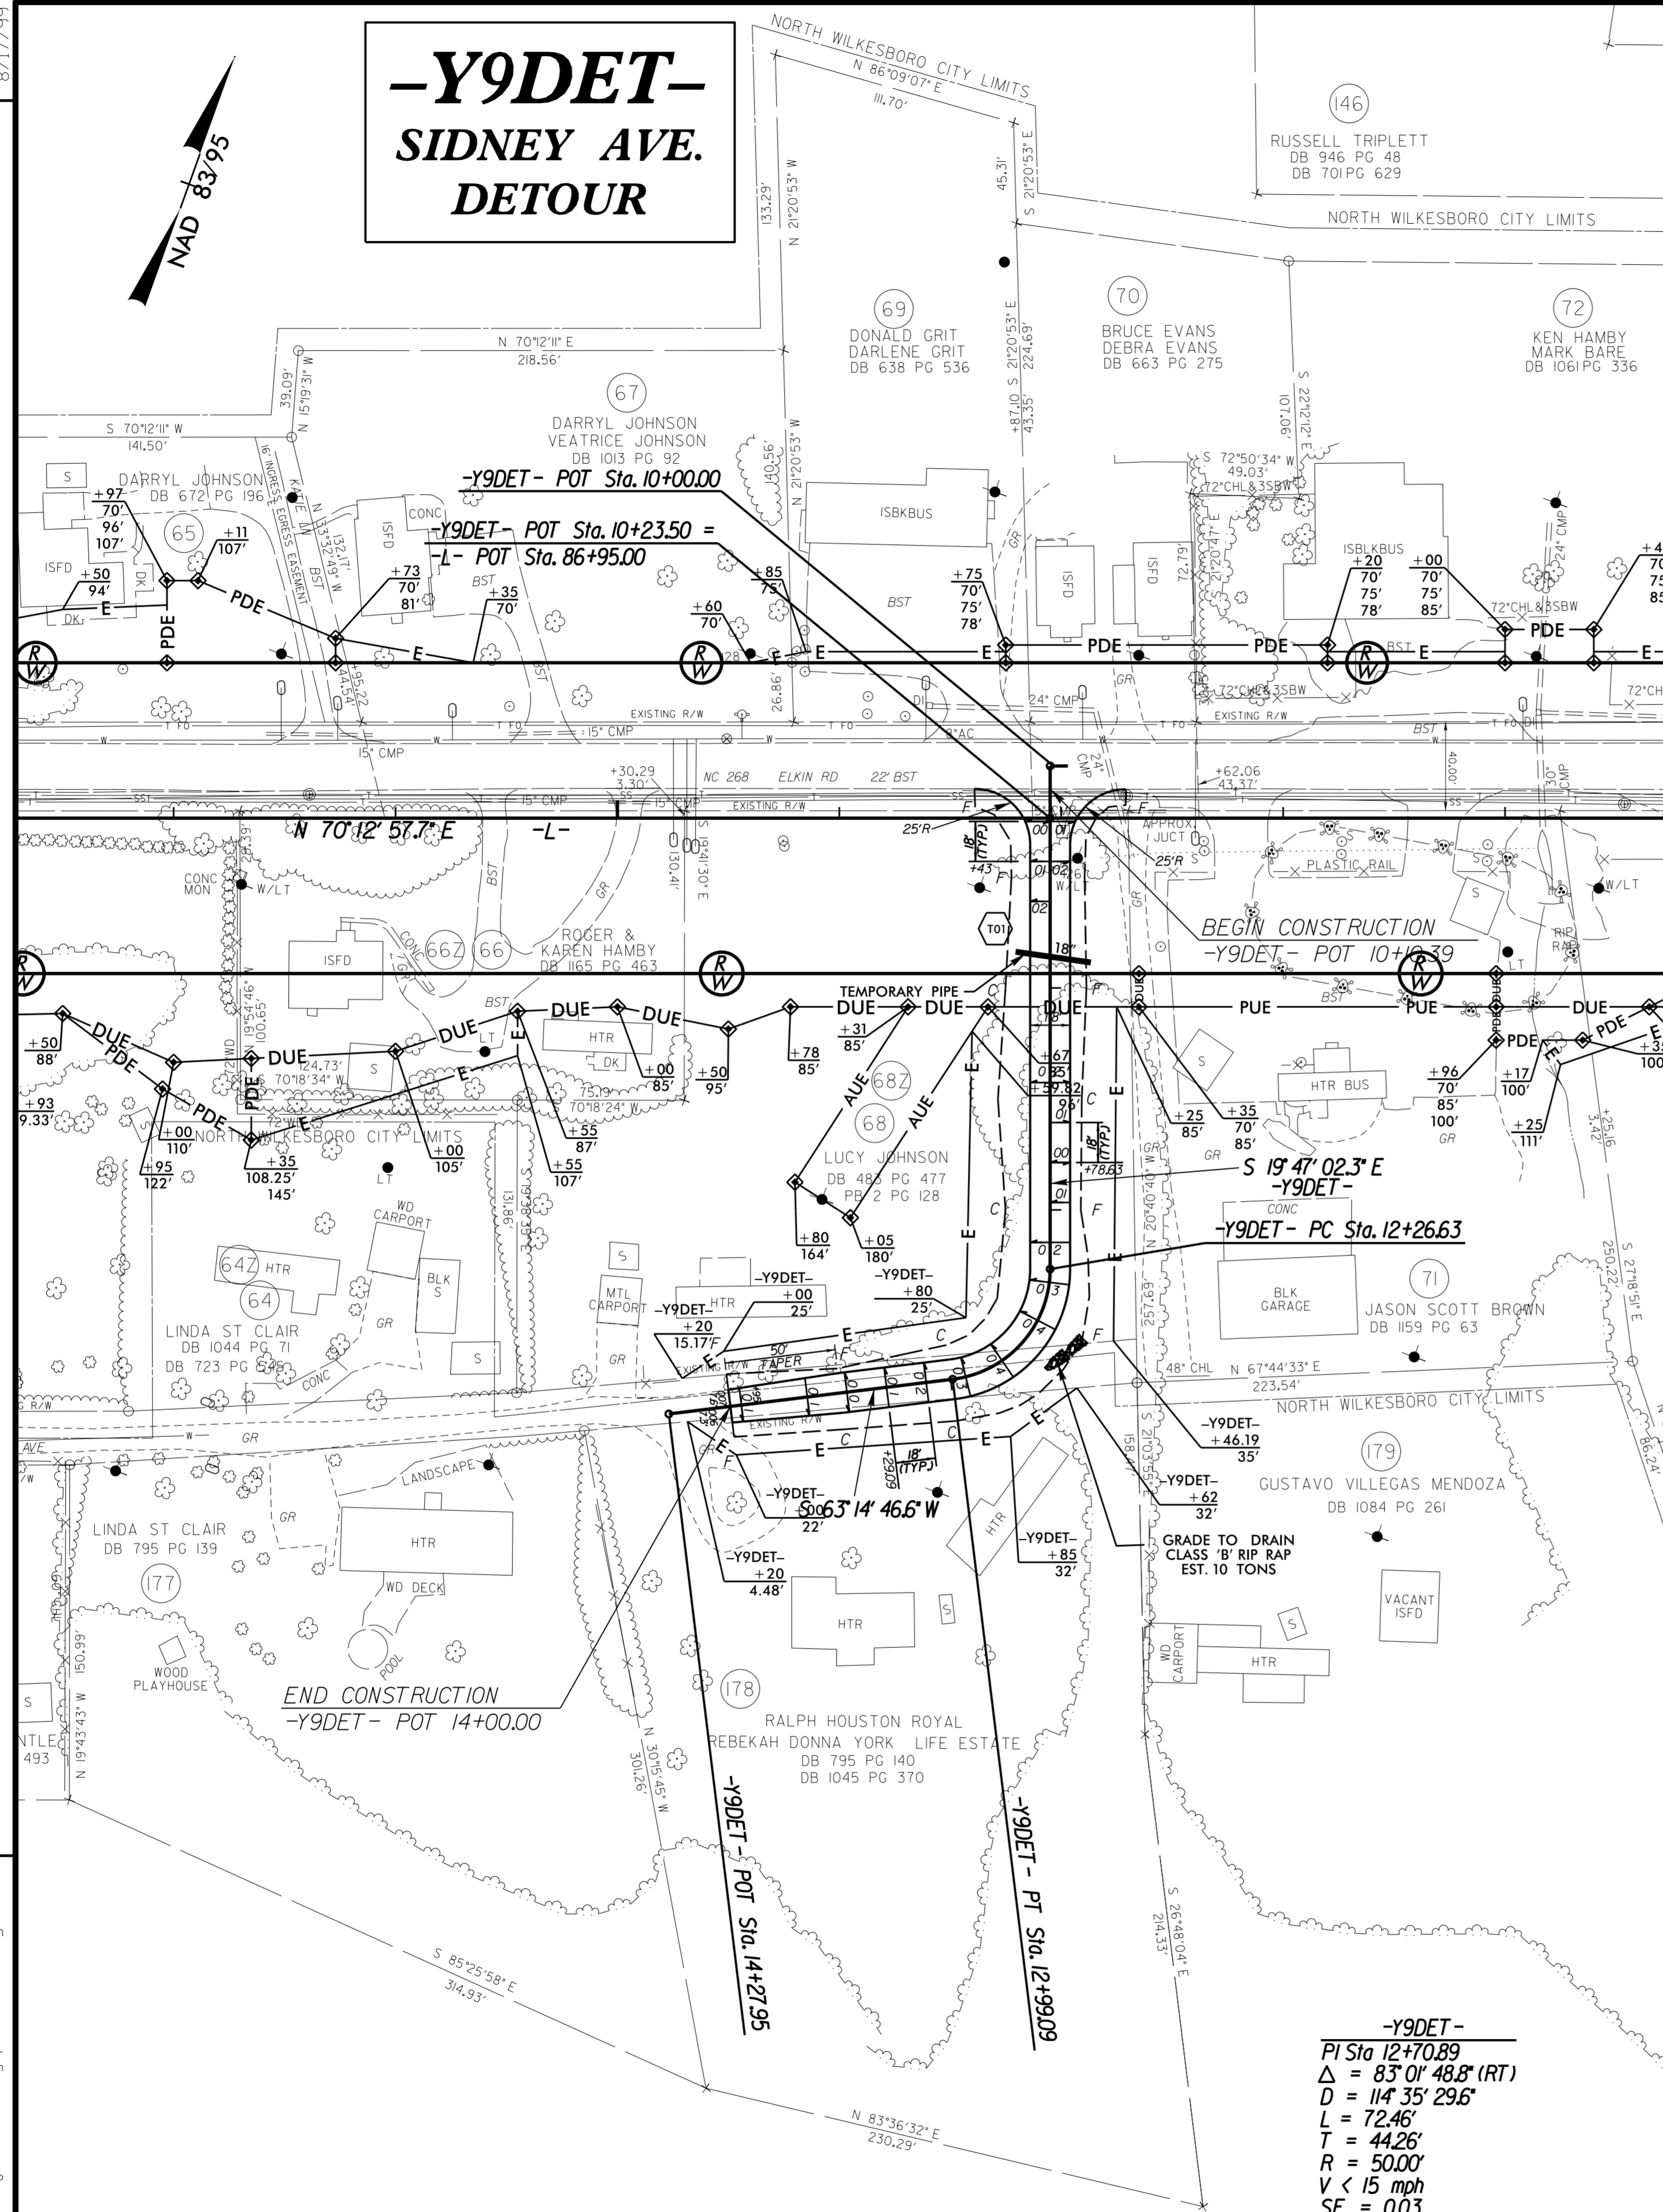

-Y9DET-
 PI Sta 12+70.89
 $\Delta = 83' 01" 48.8' (RT)$
 $D = 114' 35" 29.6'$
 $L = 72.46'$
 $T = 44.26'$
 $R = 50.00'$
 $V < 15 \text{ mph}$
 $SE = 0.03$

7/2/2015 11:55:00 AM pr-oj\p2603_Rdy-ps\sh02B-03.dgn