
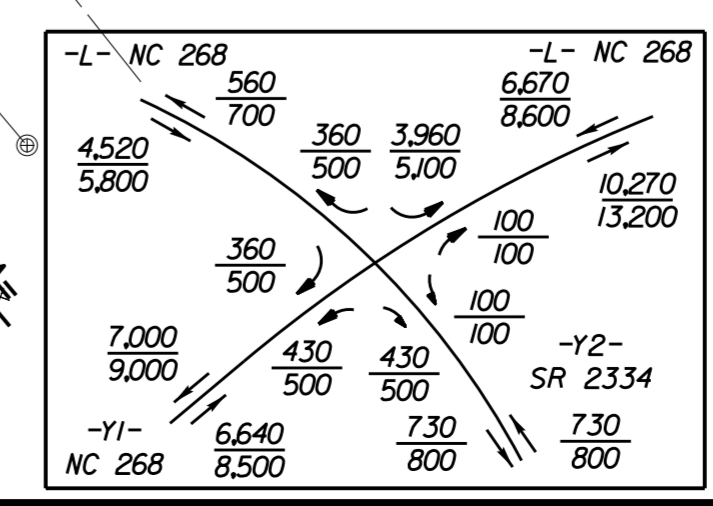
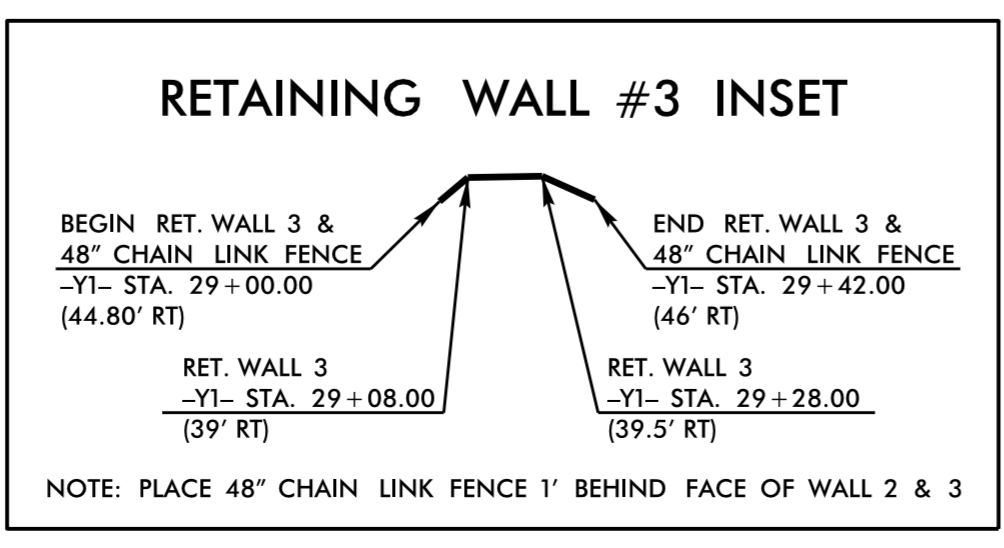
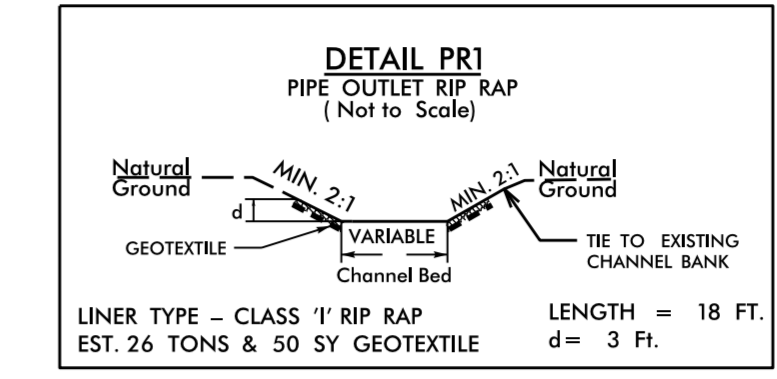
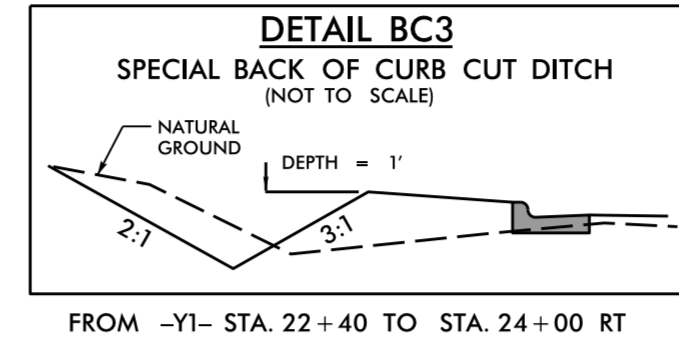
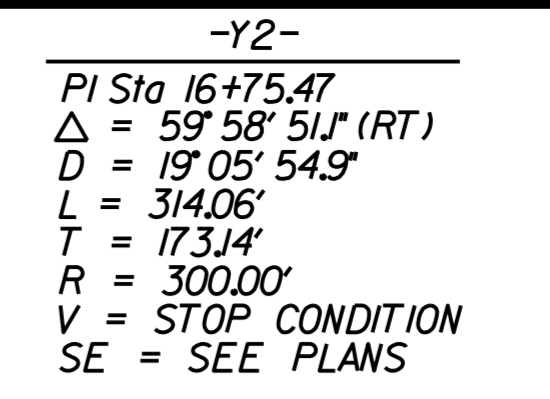
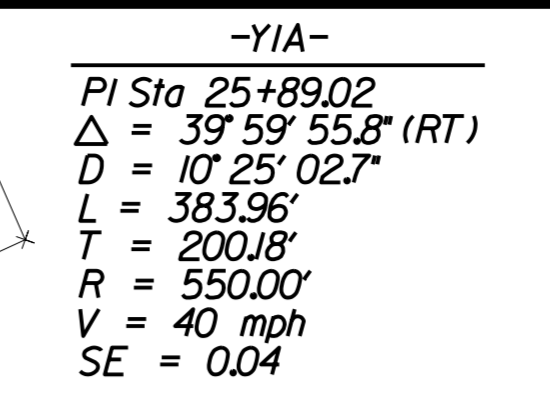
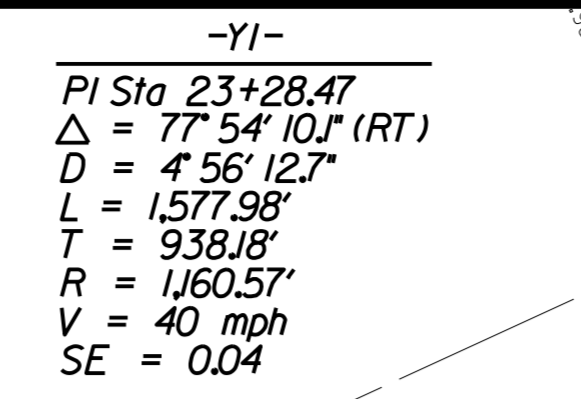
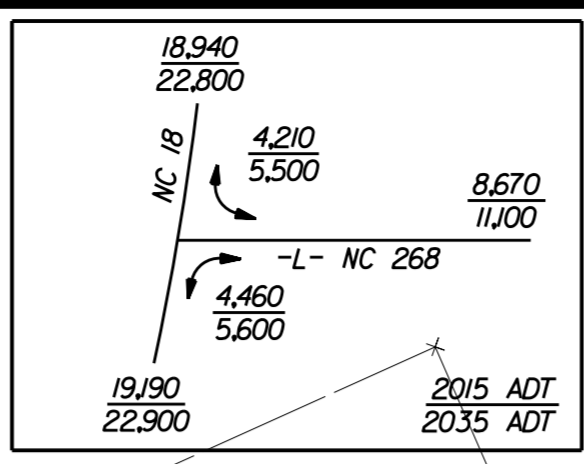


PROJECT REFERENCE NO. R-2603		SHEET NO. 4	
RW SHEET NO.			
ROADWAY DESIGN ENGINEER MA ENGINEERING CONSULTANTS, INC. SEAL 19724 8/10/2015		HYDRAULICS ENGINEER MA ENGINEERING CONSULTANTS, INC. SEAL 21656 8/10/2015	
MA Engineering Consultants, Inc. 598 East Chatham Street Suite 137 Cary, NC 27511 Phone: 919.297.0220 Fax: 919.297.0221			

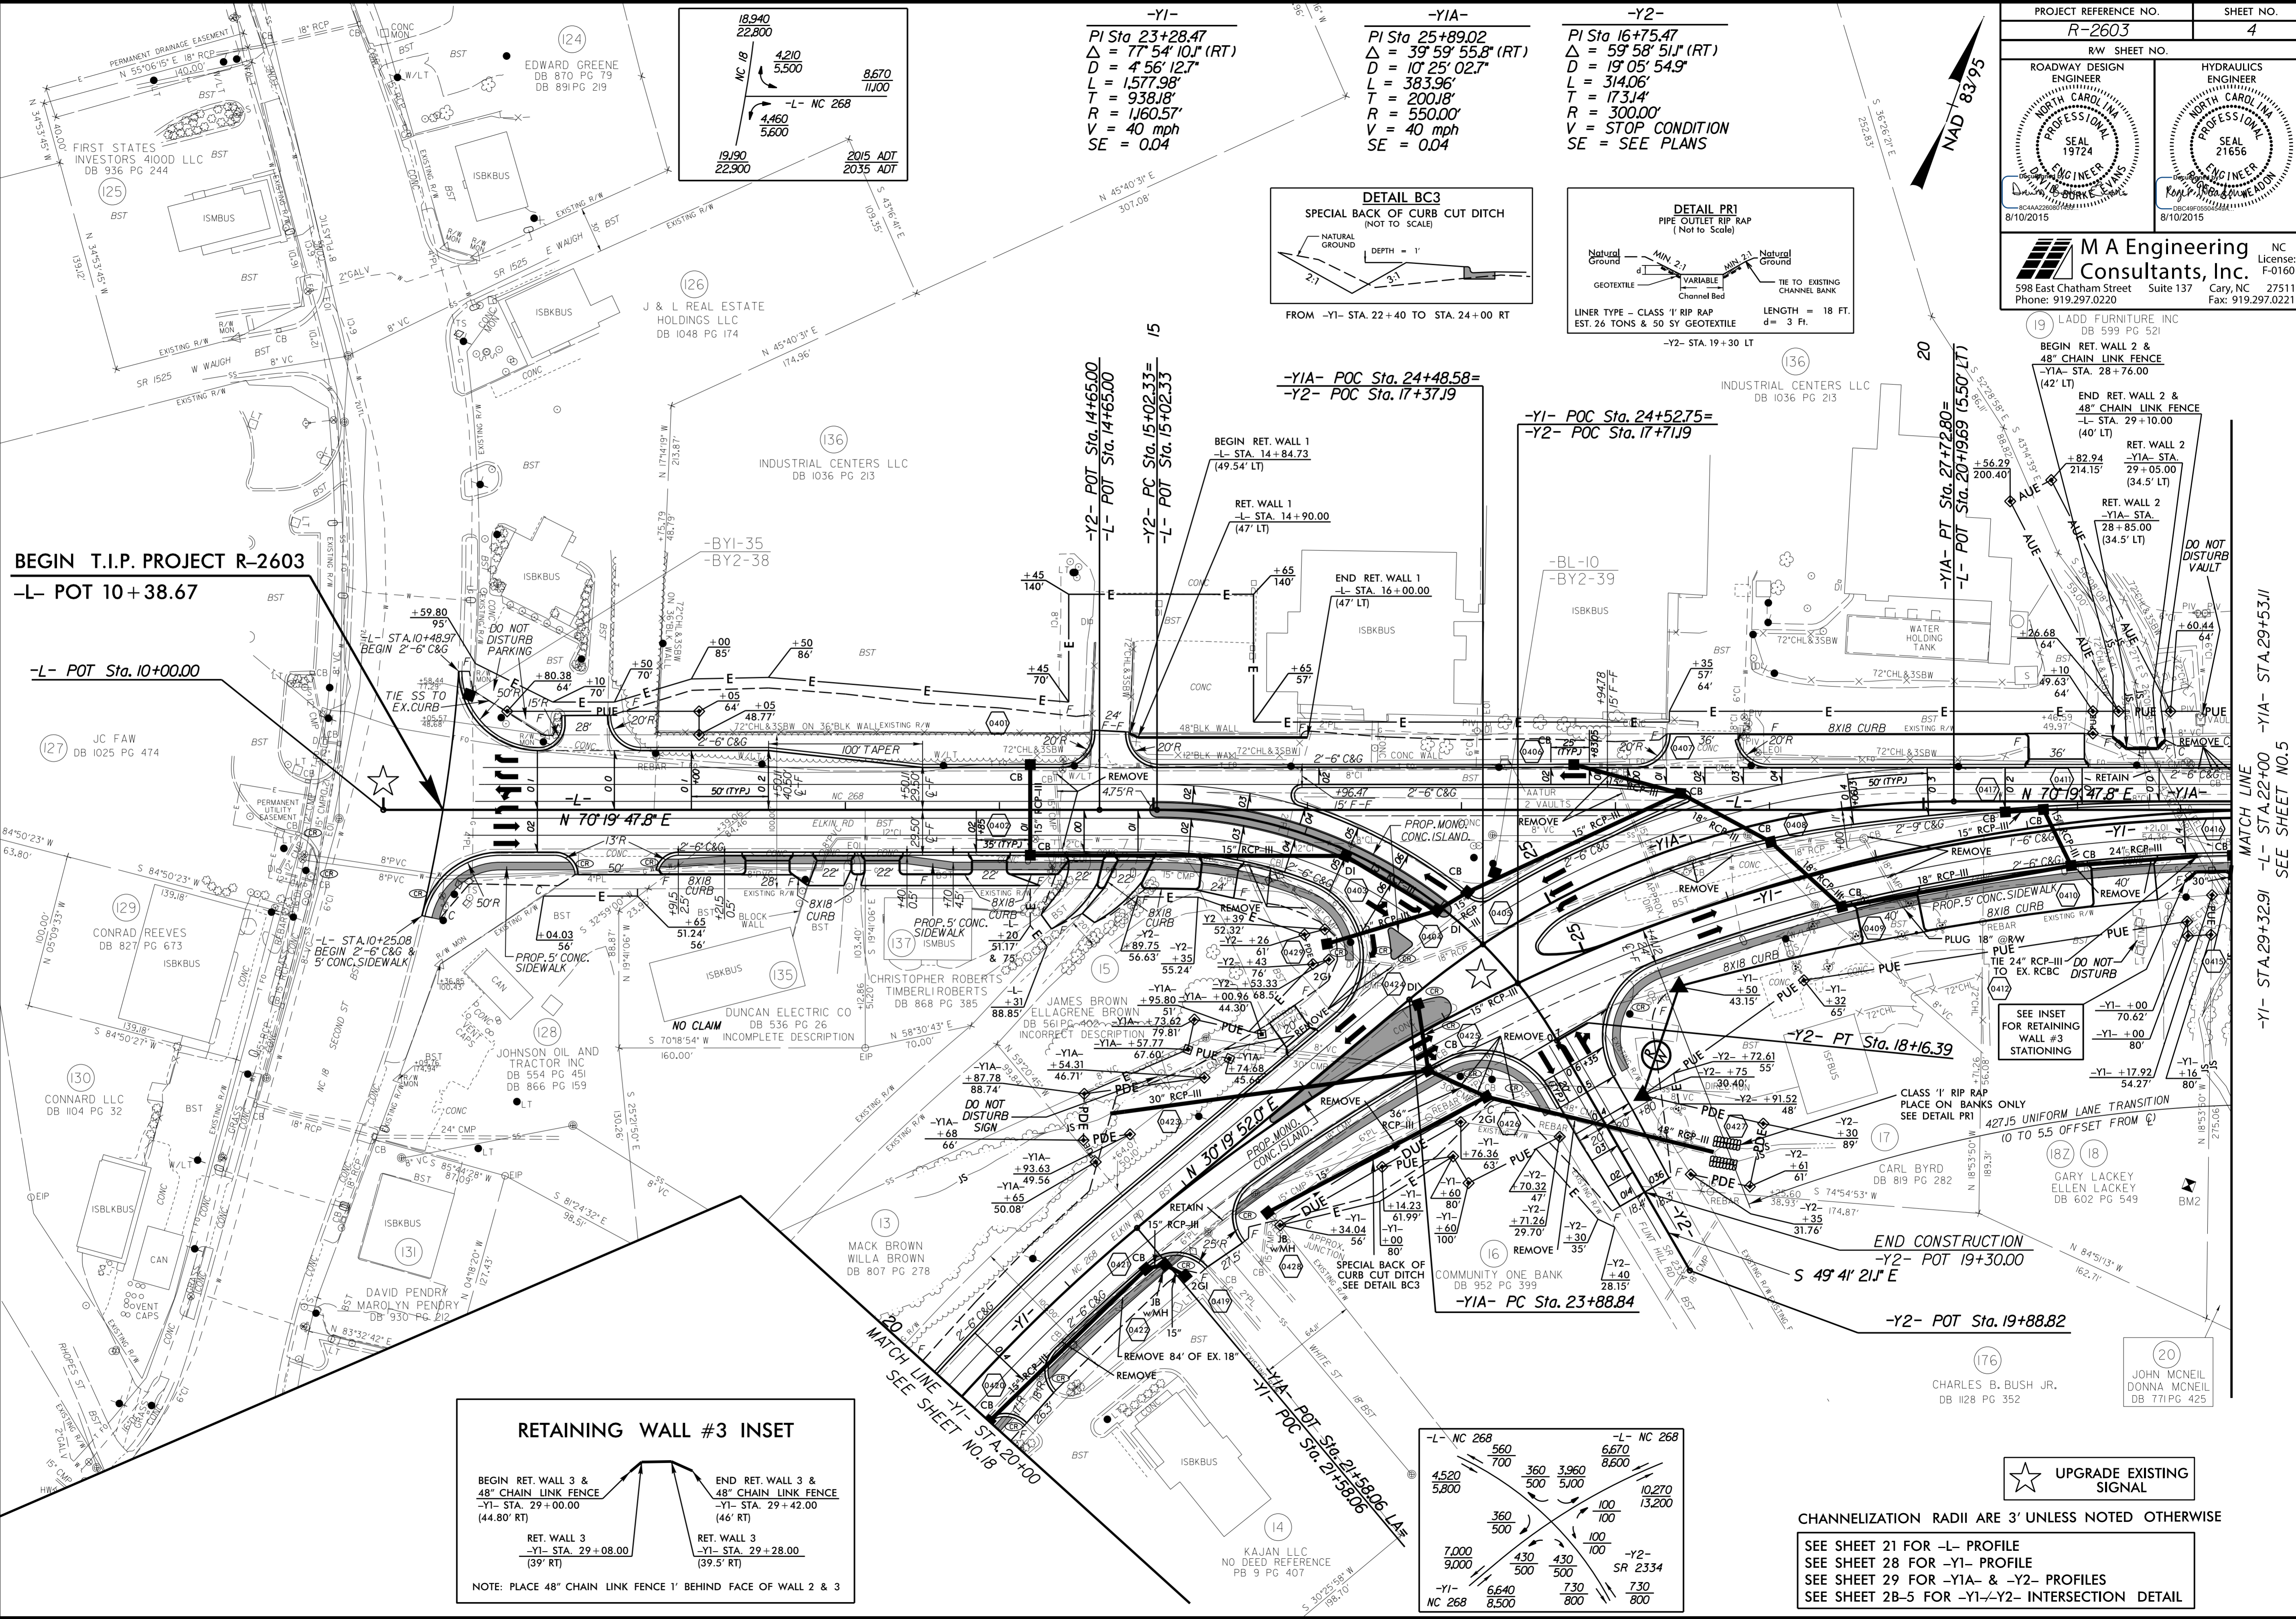

CHANNELIZATION RADII ARE 3' UNLESS NOTED OTHERWISE

SEE SHEET 21 FOR -L- PROFILE
 SEE SHEET 28 FOR -Y1- PROFILE
 SEE SHEET 29 FOR -Y1A- & -Y2- PROFILES
 SEE SHEET 28-5 FOR -Y1--Y2- INTERSECTION DETAIL

REVISIONS

7/31/2015
10:48:33 AM
pr-oj\N2603.Rdy-ps\sh04.dgn

MATCH LINE
-Y1- STA. 29+32.91 -L- STA. 22+00 -Y1A- STA. 29+53.11
SEE SHEET NO. 5