
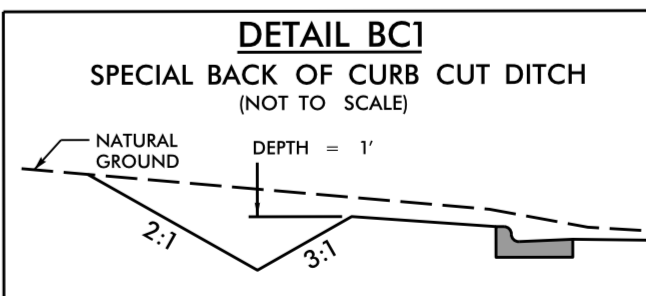
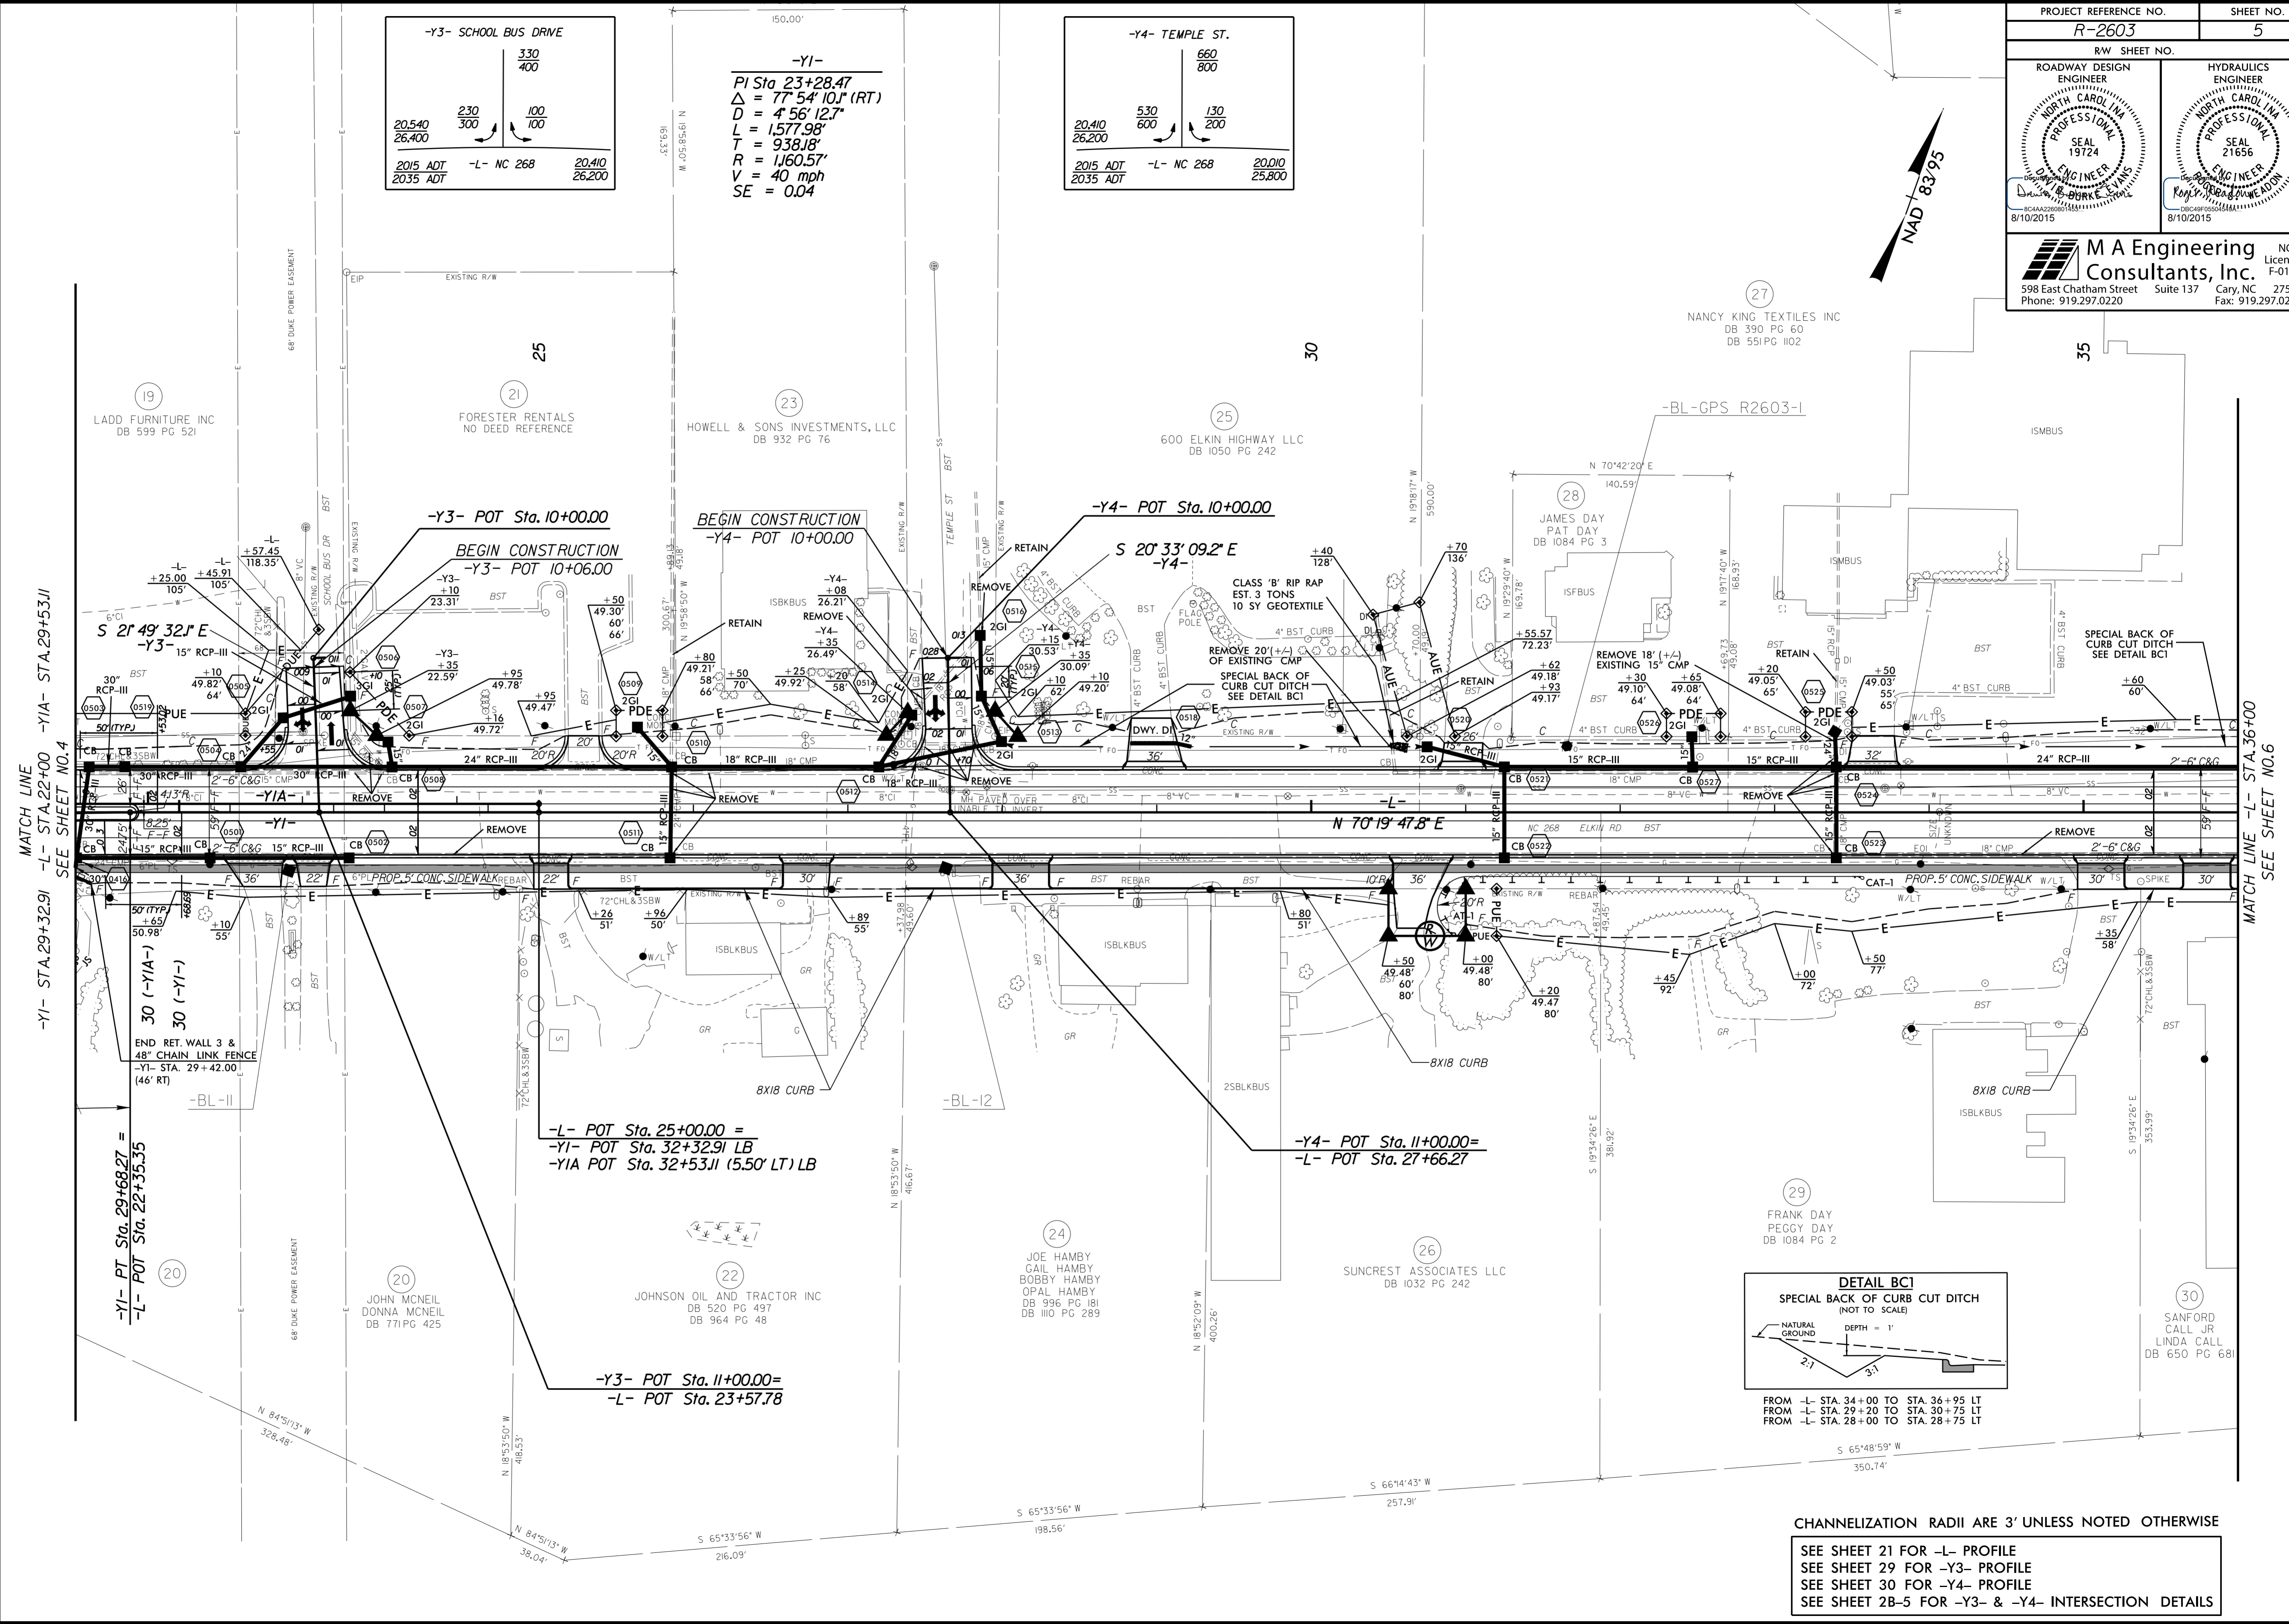
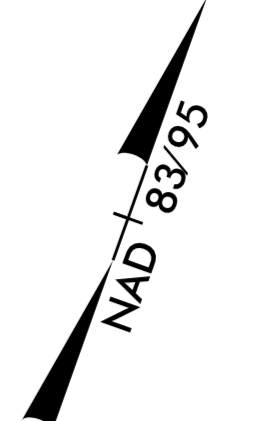
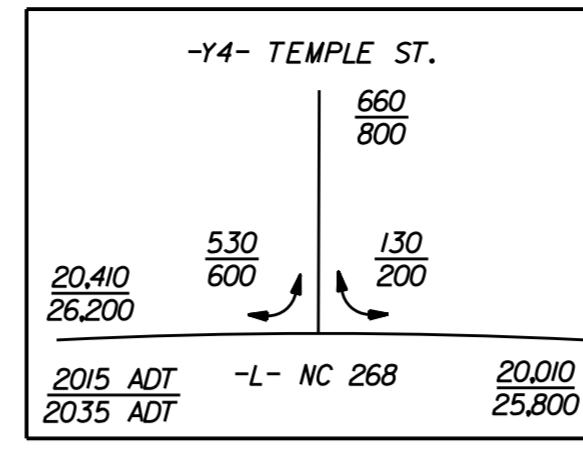


| | |
|---|--|
| PROJECT REFERENCE NO. R-2603 | SHEET NO. 5 |
| RW SHEET NO. | |
| ROADWAY DESIGN ENGINEER PROFESSIONAL SEAL 19724 8/10/2015 | HYDRAULICS ENGINEER PROFESSIONAL SEAL 21656 8/10/2015 |
| | |
| NC License: F-0160 598 East Chatham Street Suite 137 Cary, NC 27511 Phone: 919.297.0220 Fax: 919.297.0221 | |

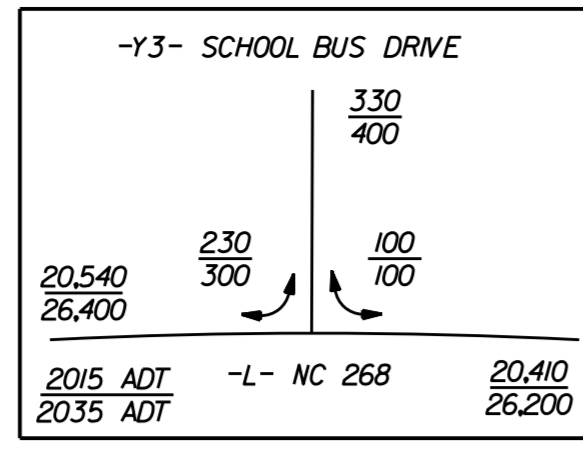

FROM -L- STA. 34+00 TO STA. 36+95 LT
 FROM -L- STA. 29+20 TO STA. 30+75 LT
 FROM -L- STA. 28+00 TO STA. 28+75 LT

CHANNELIZATION RADII ARE 3' UNLESS NOTED OTHERWISE
 SEE SHEET 21 FOR -L- PROFILE
 SEE SHEET 29 FOR -Y3- PROFILE
 SEE SHEET 30 FOR -Y4- PROFILE
 SEE SHEET 2B-5 FOR -Y3- & -Y4- INTERSECTION DETAILS

REVISIONS

7/31/2015
 10:48:40
 pr-o\p2603_rdy-sh05.dgn

MATCH LINE -L- STA. 29+32.91
 -Y1- STA. 29+32.91
 -Y1A- STA. 29+53.11
 SEE SHEET NO. 4

MATCH LINE -L- STA. 36+10
 SEE SHEET NO. 6

8/17/19