
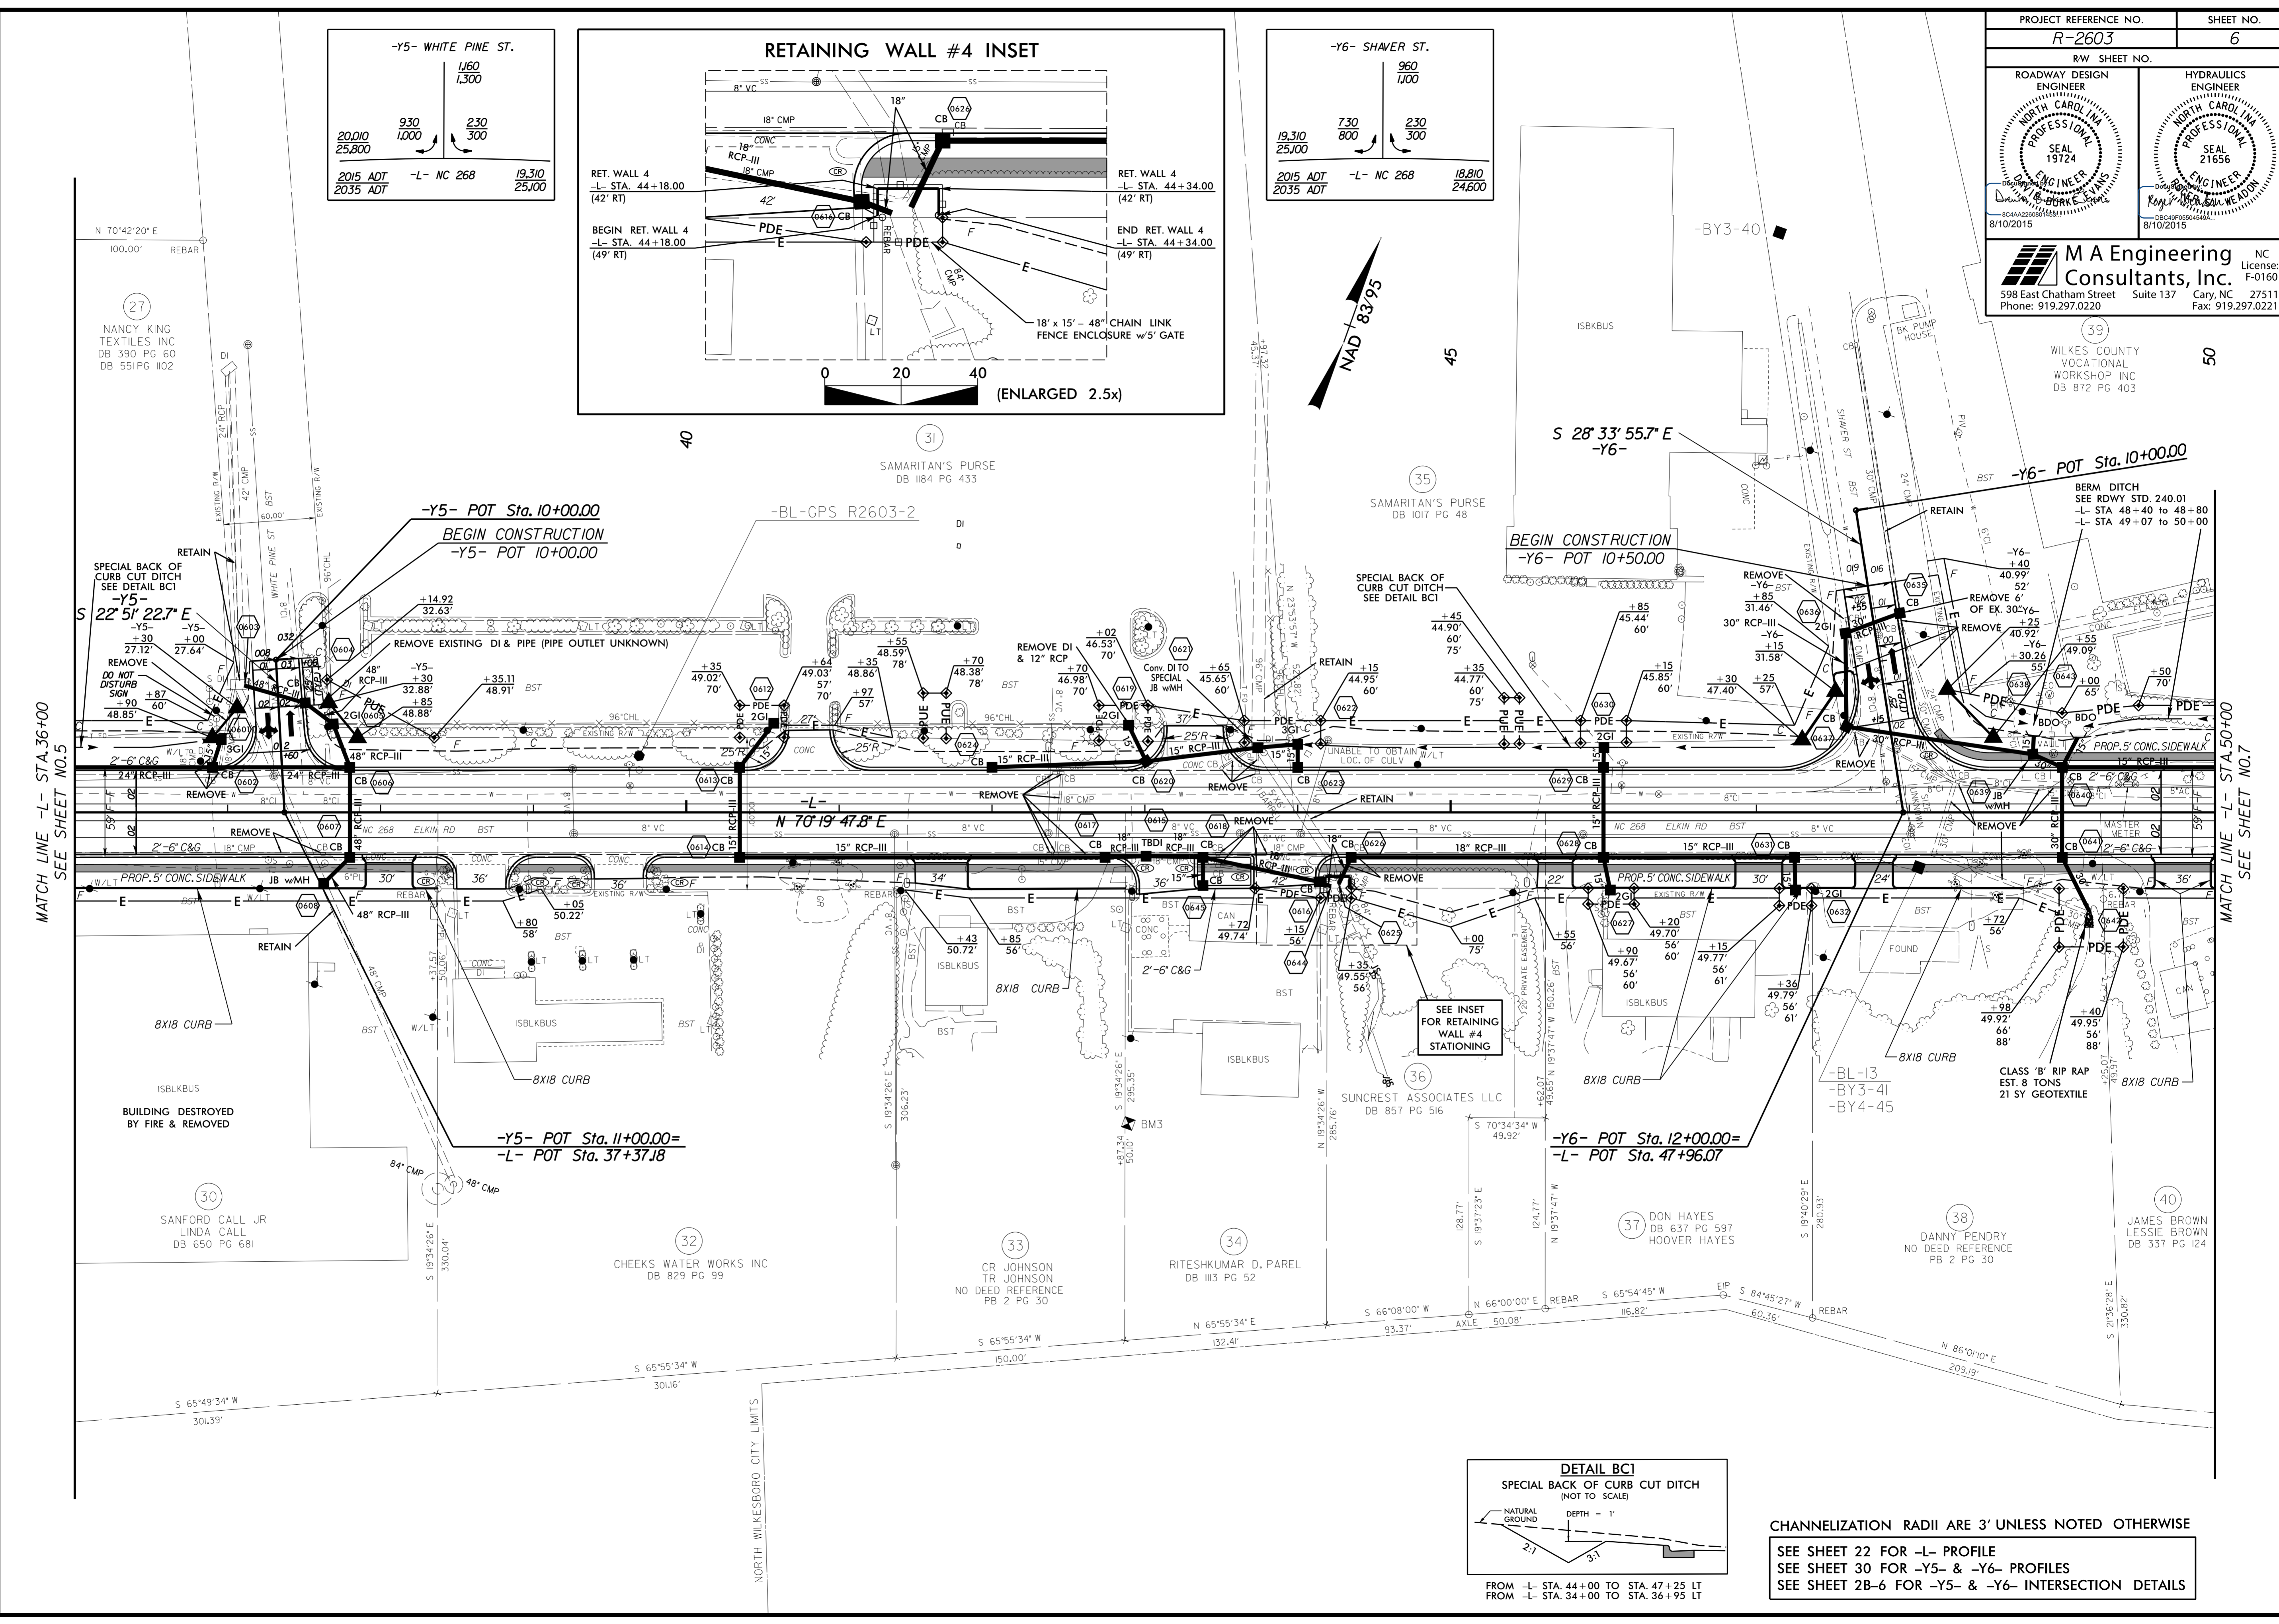
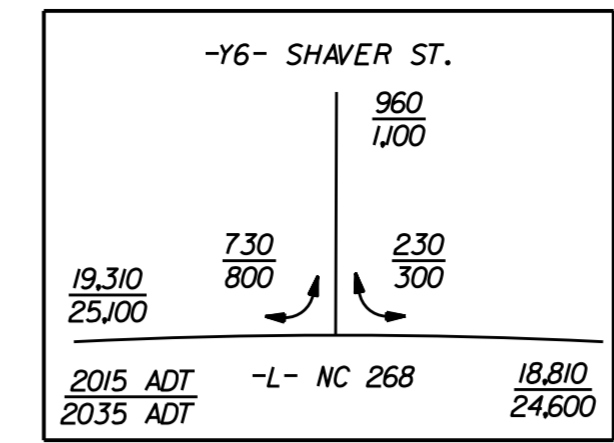
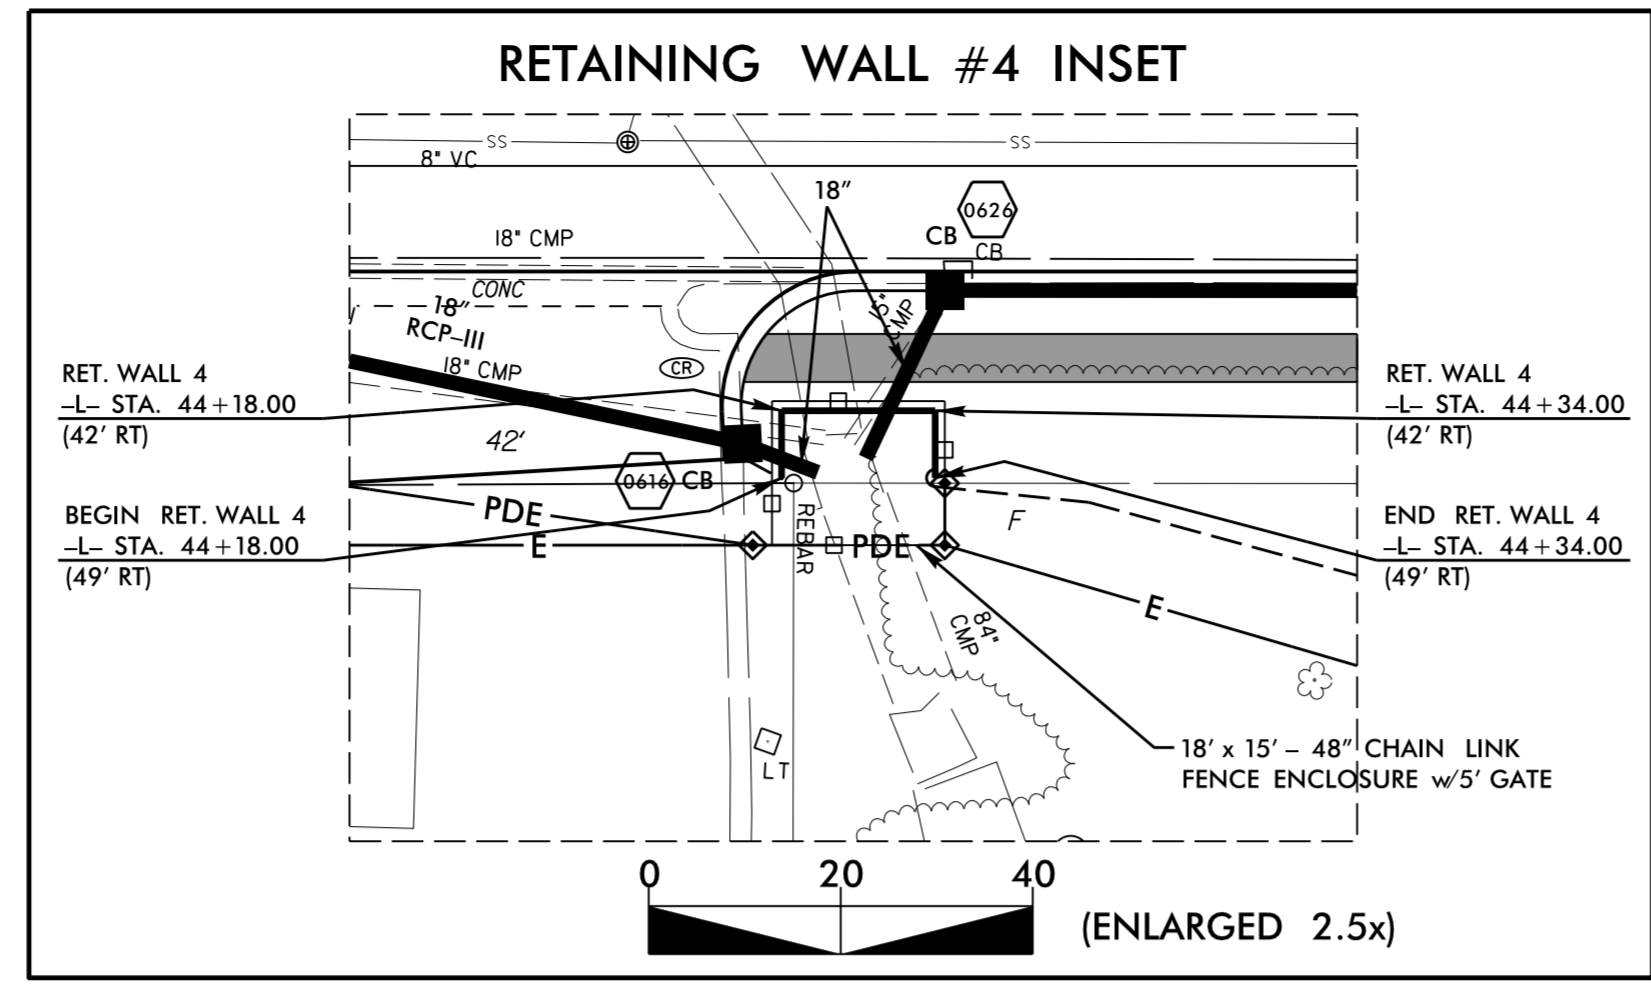


PROJECT REFERENCE NO. R-2603	SHEET NO. 6
RW SHEET NO.	
ROADWAY DESIGN ENGINEER DAVID B. BORKS, P.E. SEAL 19724 8/10/2015	HYDRAULICS ENGINEER ROY L. WEADON, P.E. SEAL 21656 8/10/2015
M A Engineering Consultants, Inc. 598 East Chatham Street Suite 137 Cary, NC 27511 Phone: 919.297.0220 Fax: 919.297.0221	

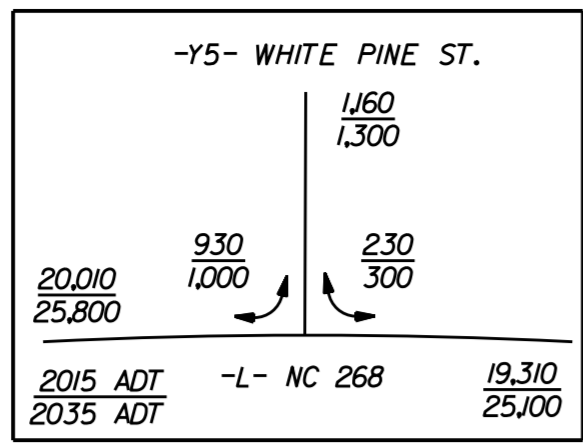

8/10/2015 10:58:41 AM pr-oj\p2603-Rdy-ush06.dgn

8/17/09