
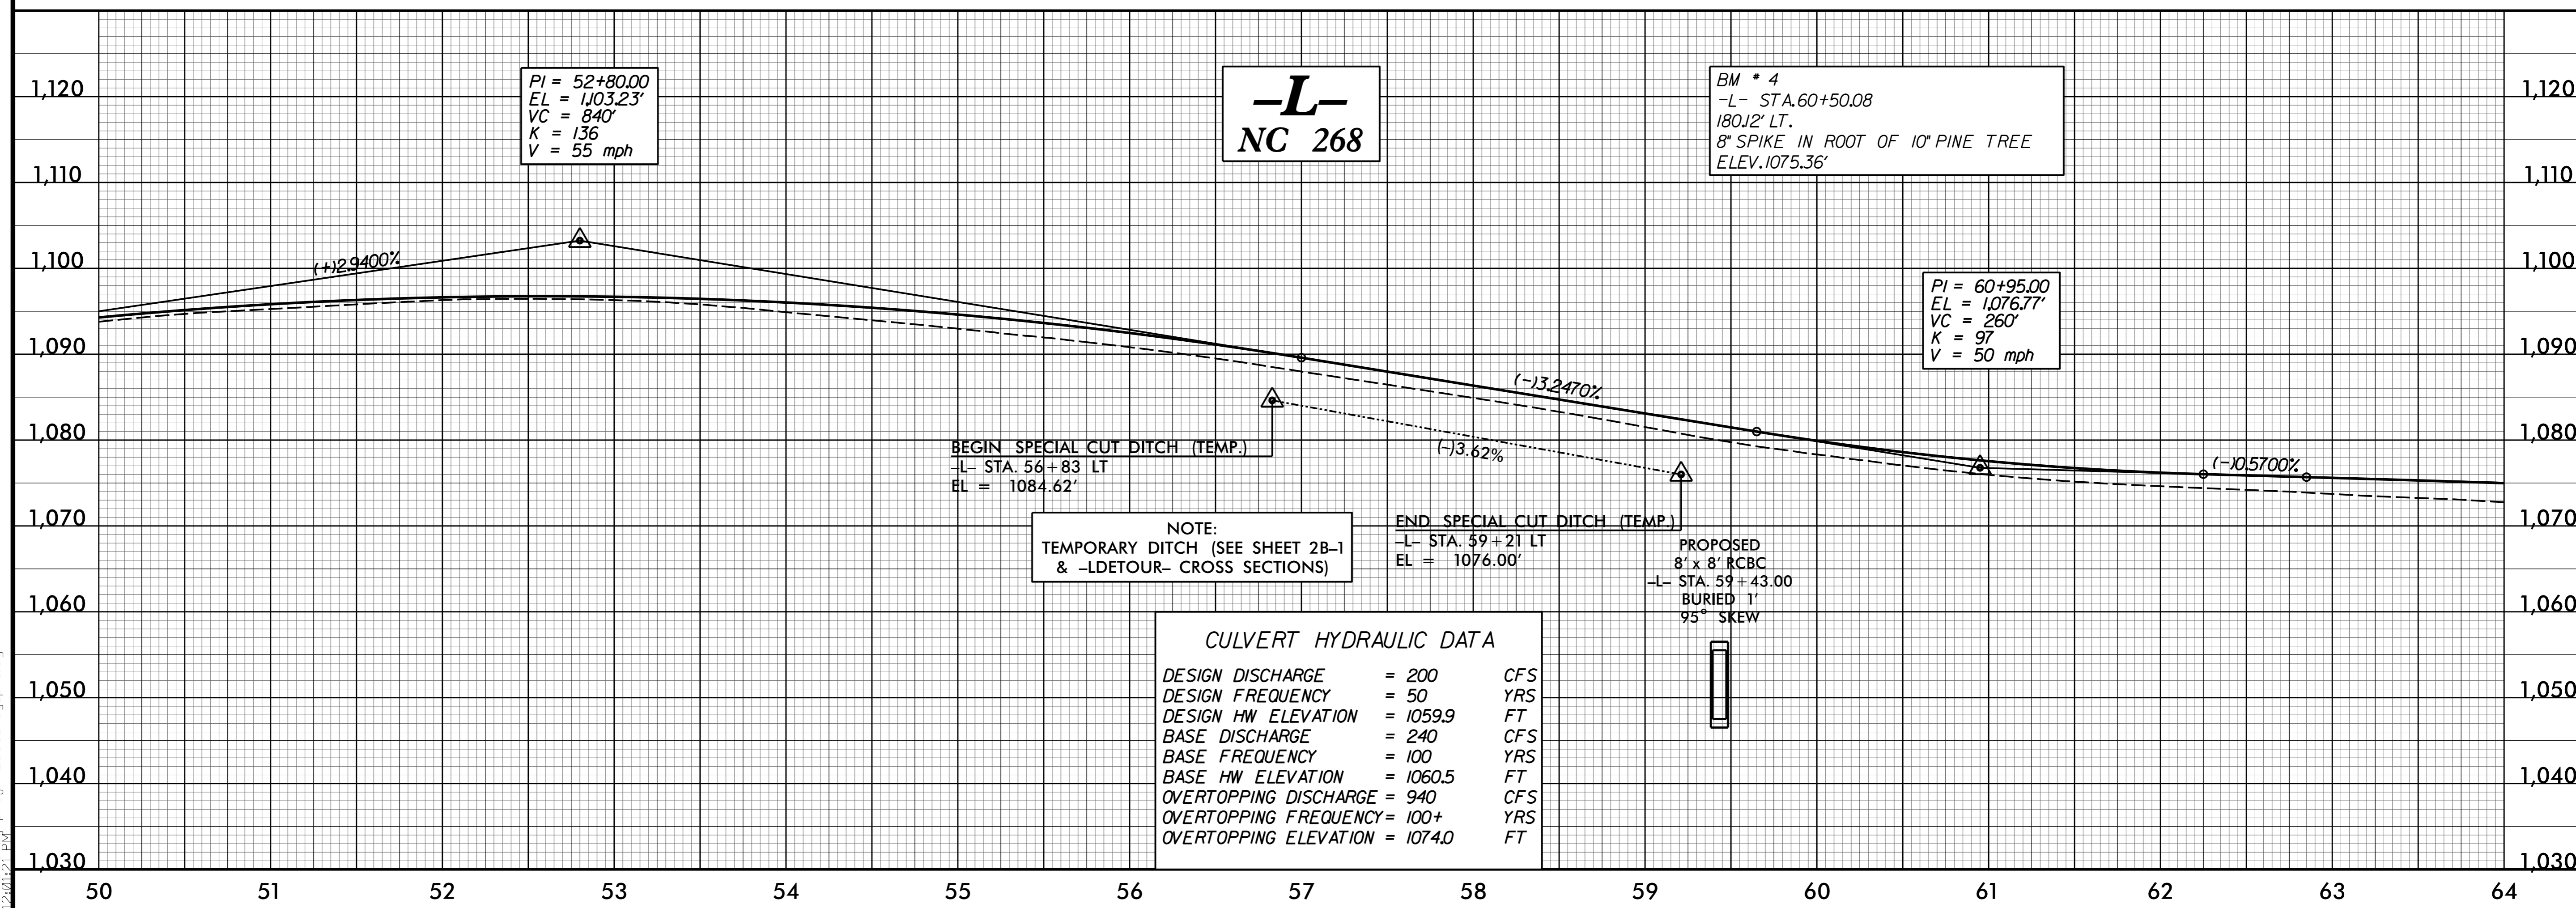


5/28/99

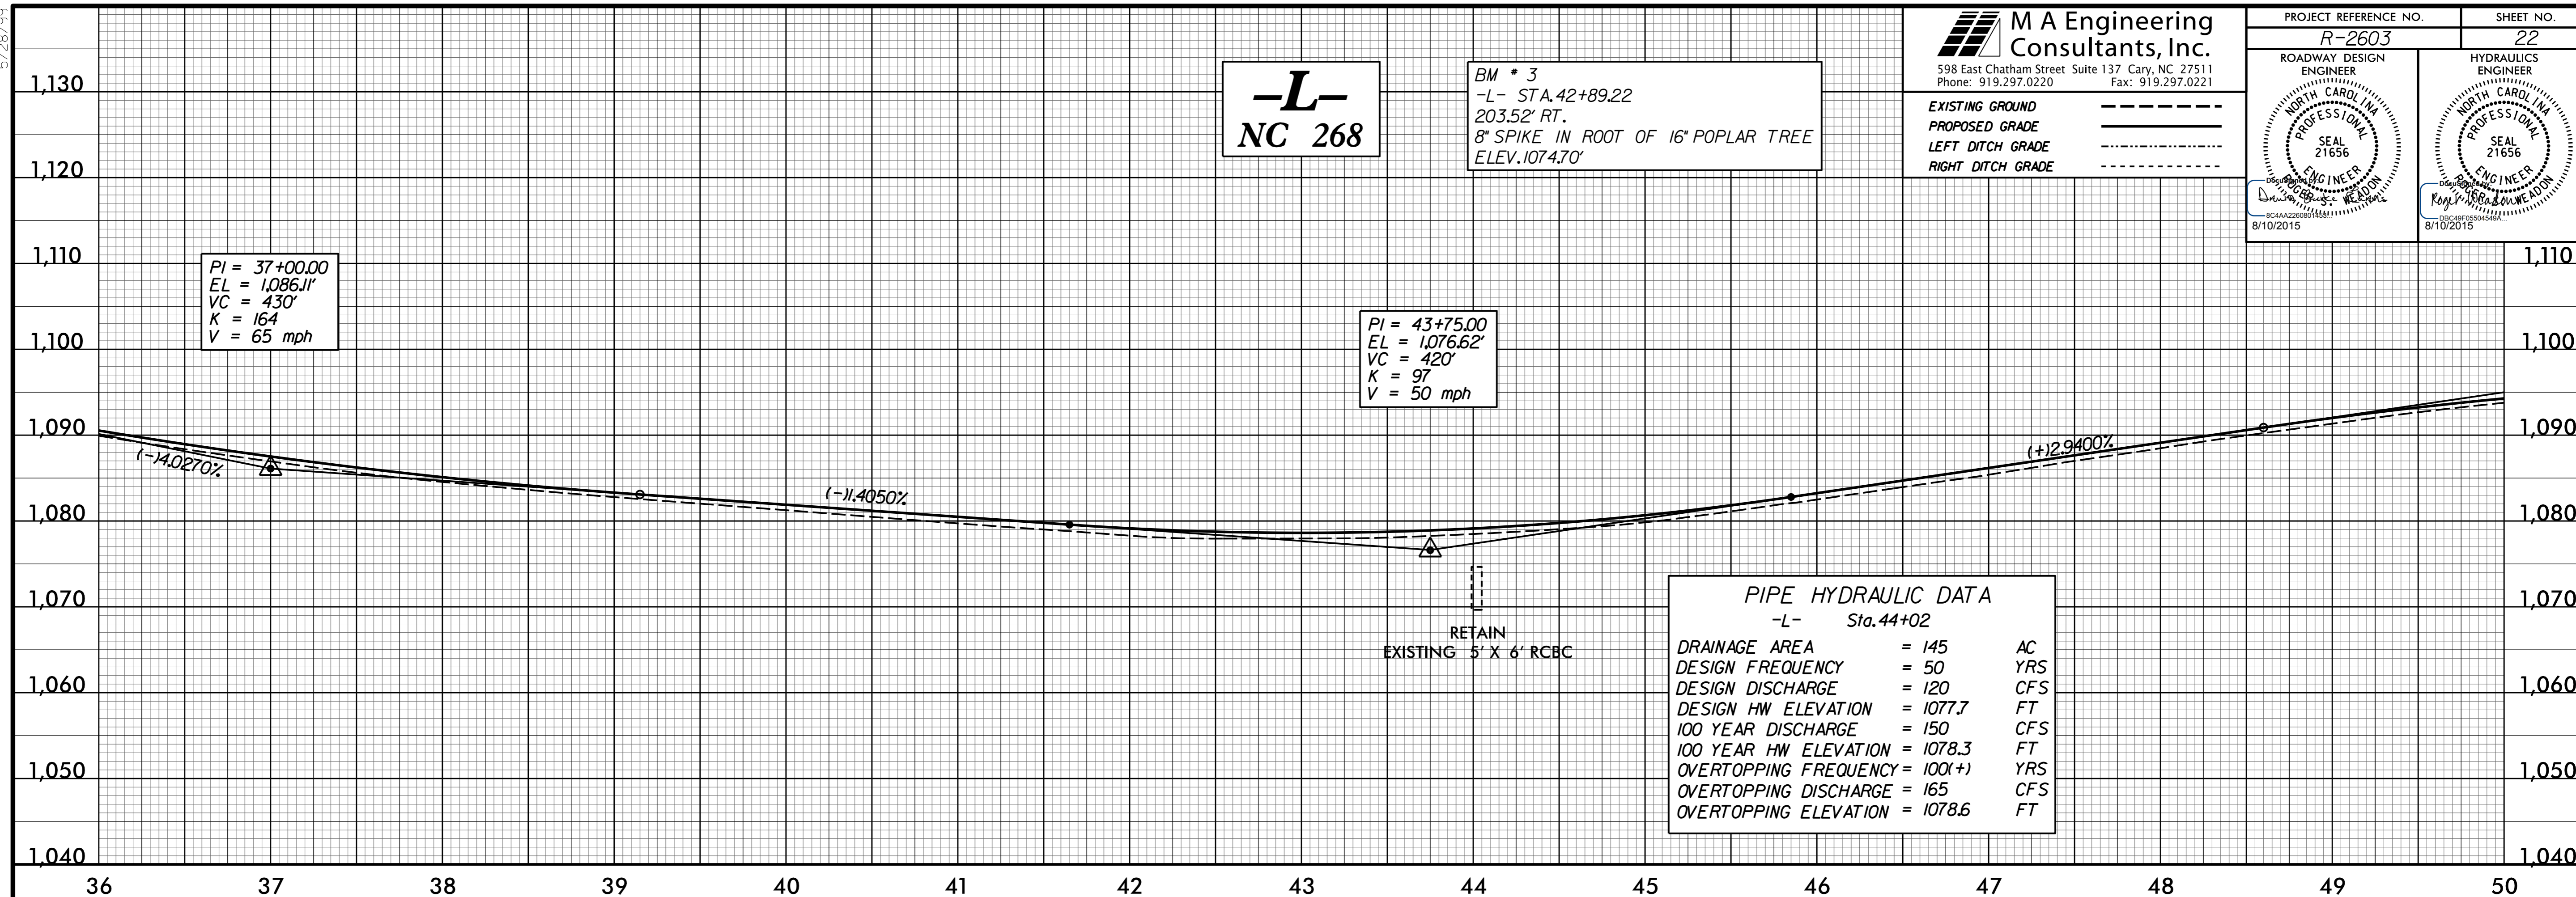

7/2/2015 1:50:29 PM \\proj\proj\2603.Rdy.pFl.dgn