
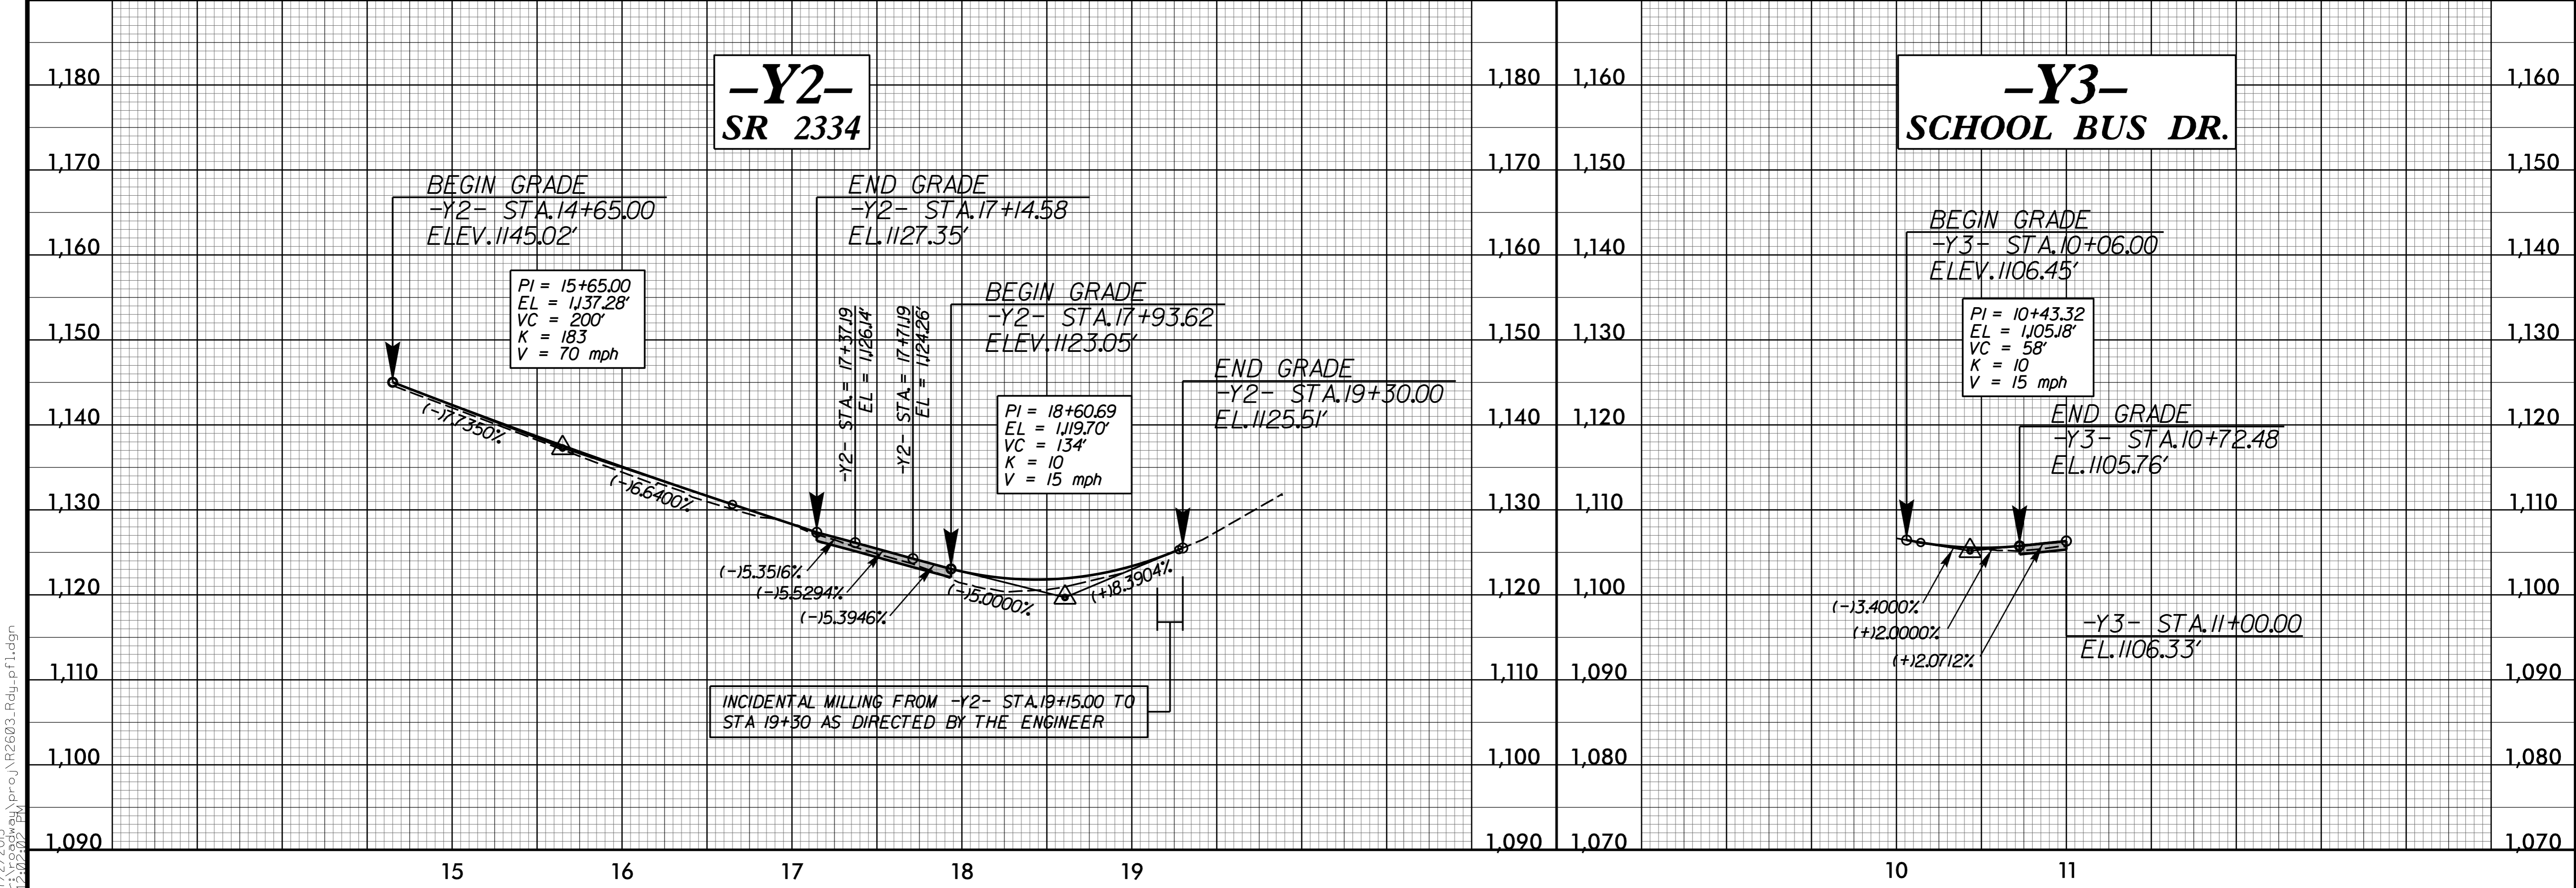


M A Engineering Consultants, Inc.
 598 East Chatham Street Suite 137 Cary, NC 27511
 Phone: 919.297.0220 Fax: 919.297.0221

EXISTING GROUND -----
 PROPOSED GRADE -----
 LEFT DITCH GRADE -----
 RIGHT DITCH GRADE -----

PROJECT REFERENCE NO. R-2603	SHEET NO. 29
ROADWAY DESIGN ENGINEER DANIEL BURKE ELANS SEAL 19724	HYDRAULICS ENGINEER ROY V. HERRMAN SEAL 21656
8/10/2015	8/10/2015

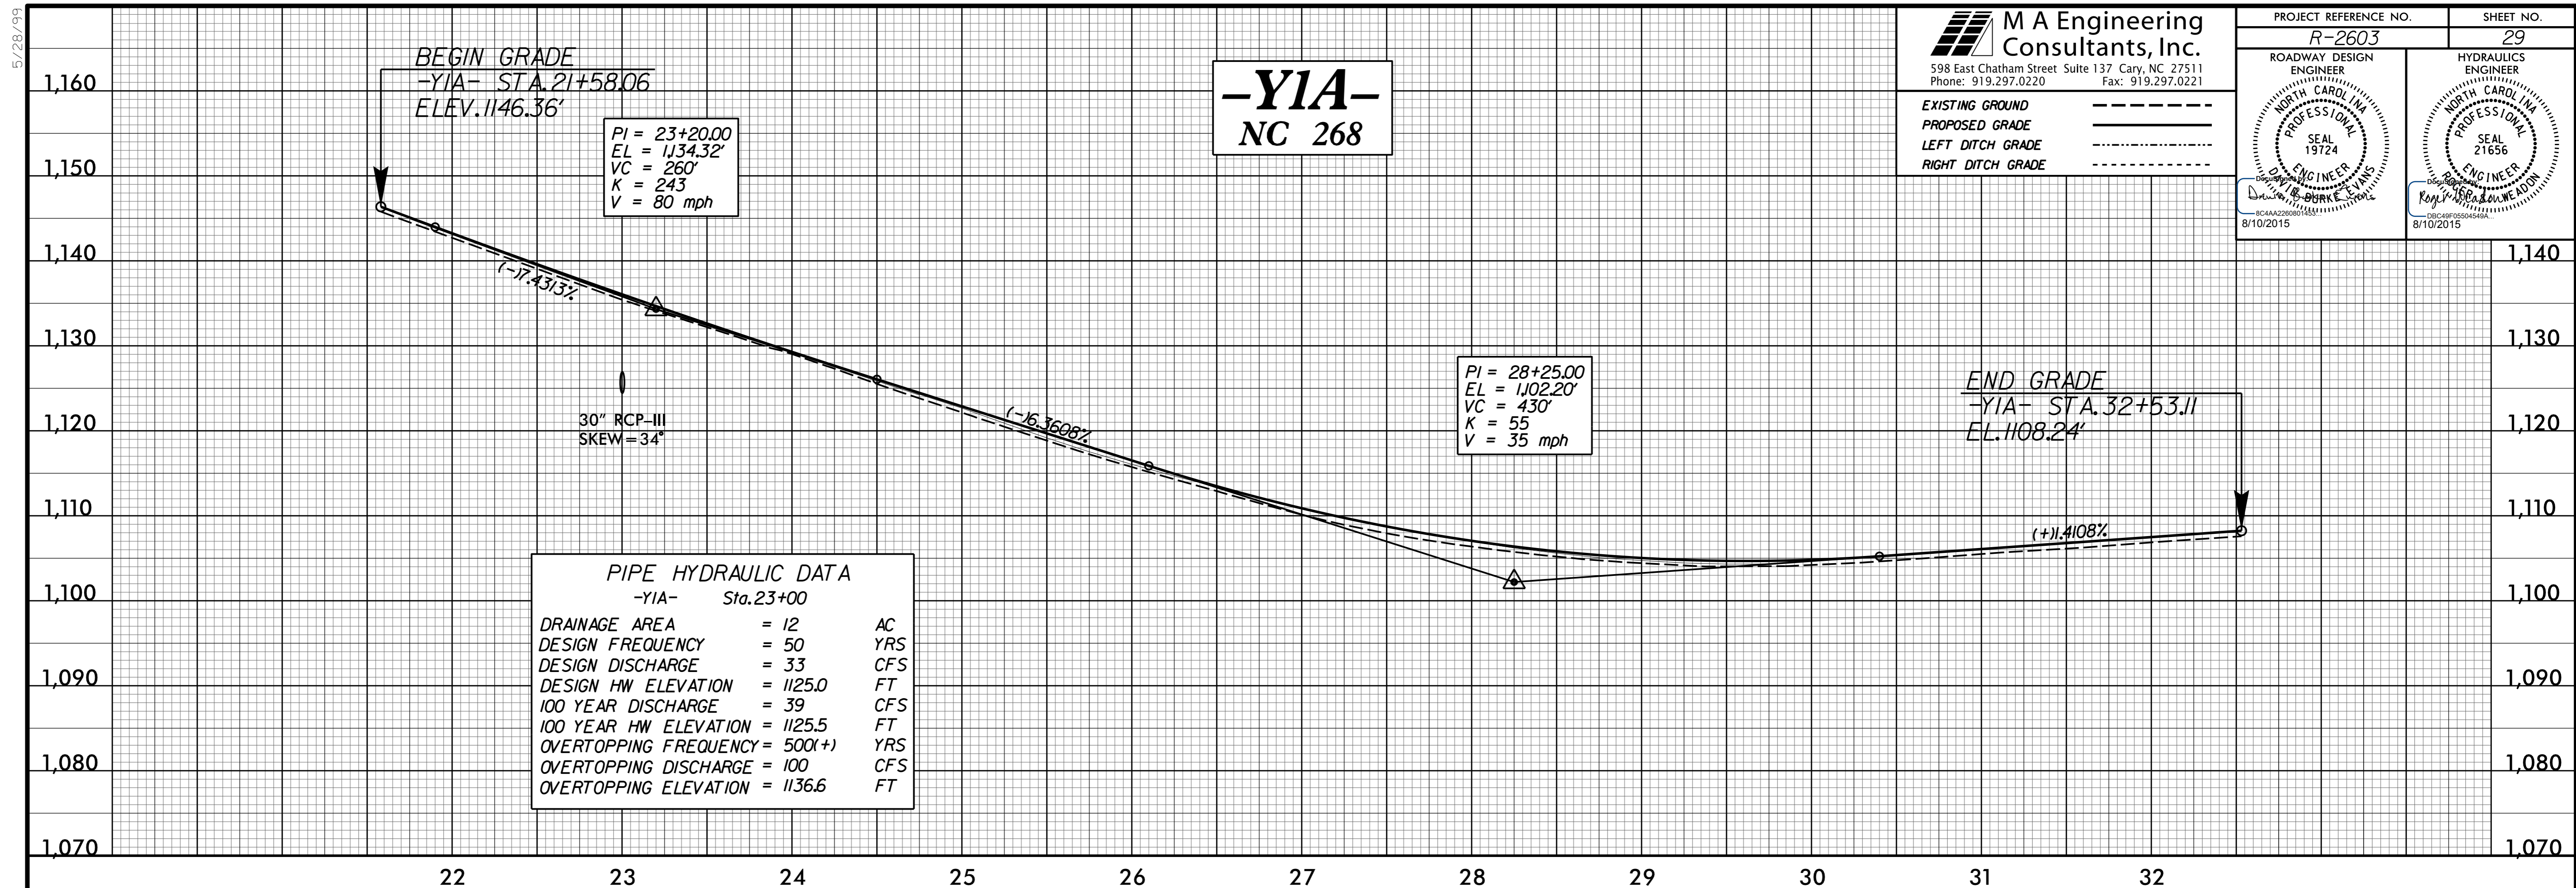

5/28/99

T:\2\2015\150923\proj\150923\2603.Rdy-p1.dgn