
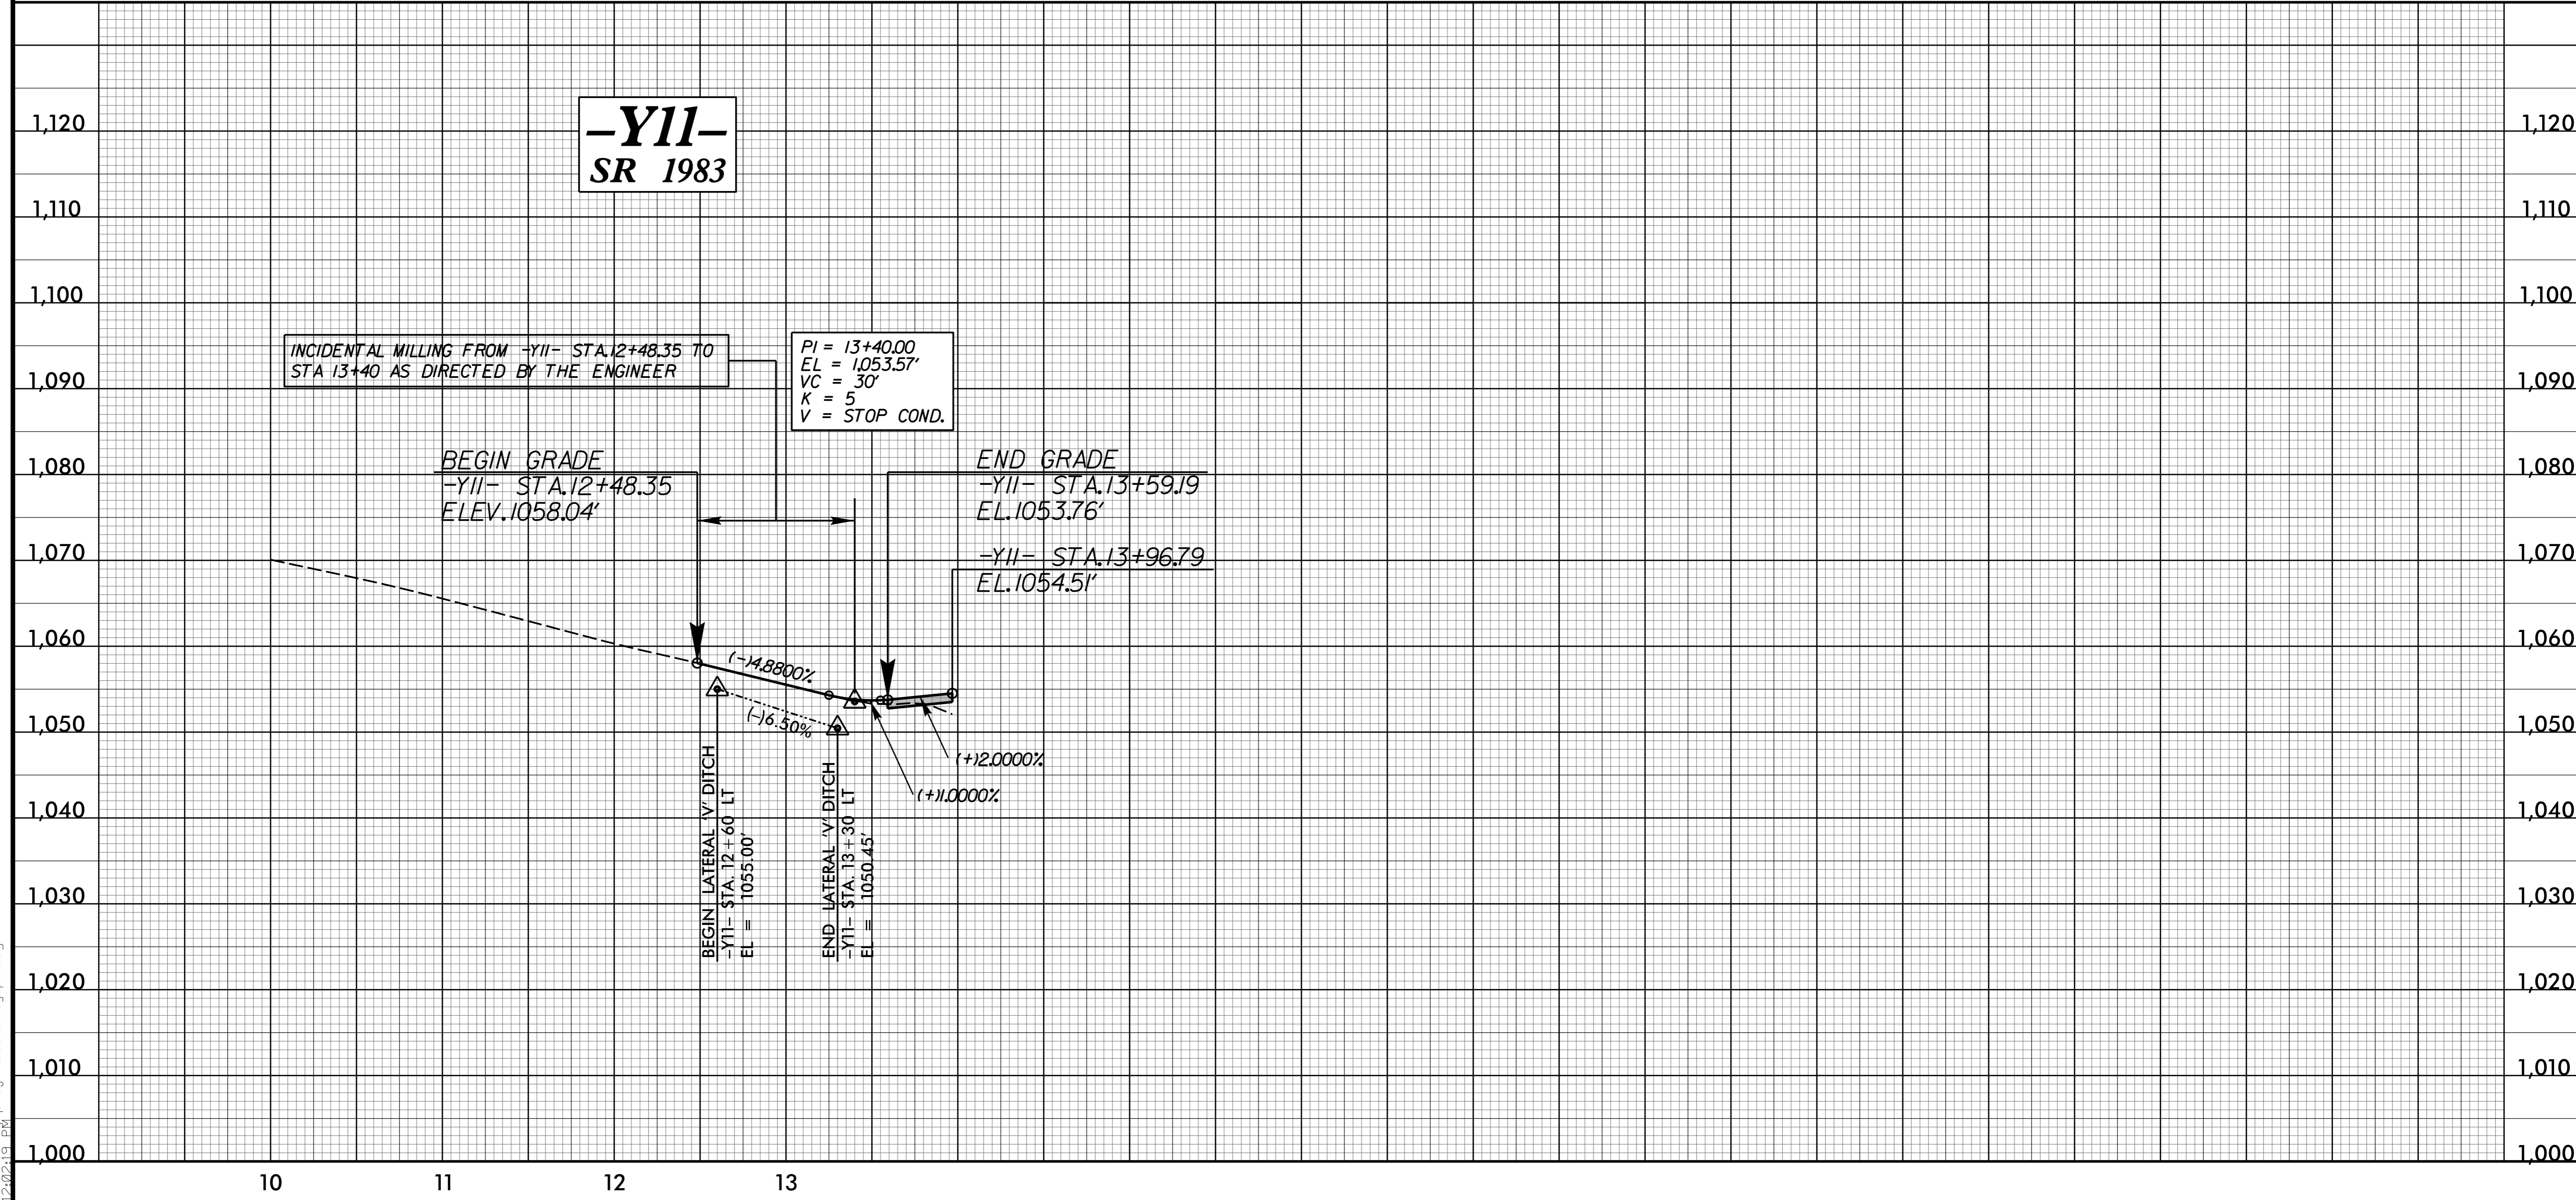


5/28/99

M A Engineering Consultants, Inc.
 598 East Chatham Street Suite 137 Cary, NC 27511
 Phone: 919.297.0220 Fax: 919.297.0221

EXISTING GROUND -----
 PROPOSED GRADE -----
 LEFT DITCH GRADE -----
 RIGHT DITCH GRADE -----

PROJECT REFERENCE NO. R-2603	SHEET NO. 31
ROADWAY DESIGN ENGINEER D. BURKE SEAL 19724 8/10/2015	HYDRAULICS ENGINEER ROY W. ADKINS SEAL 21656 8/10/2015

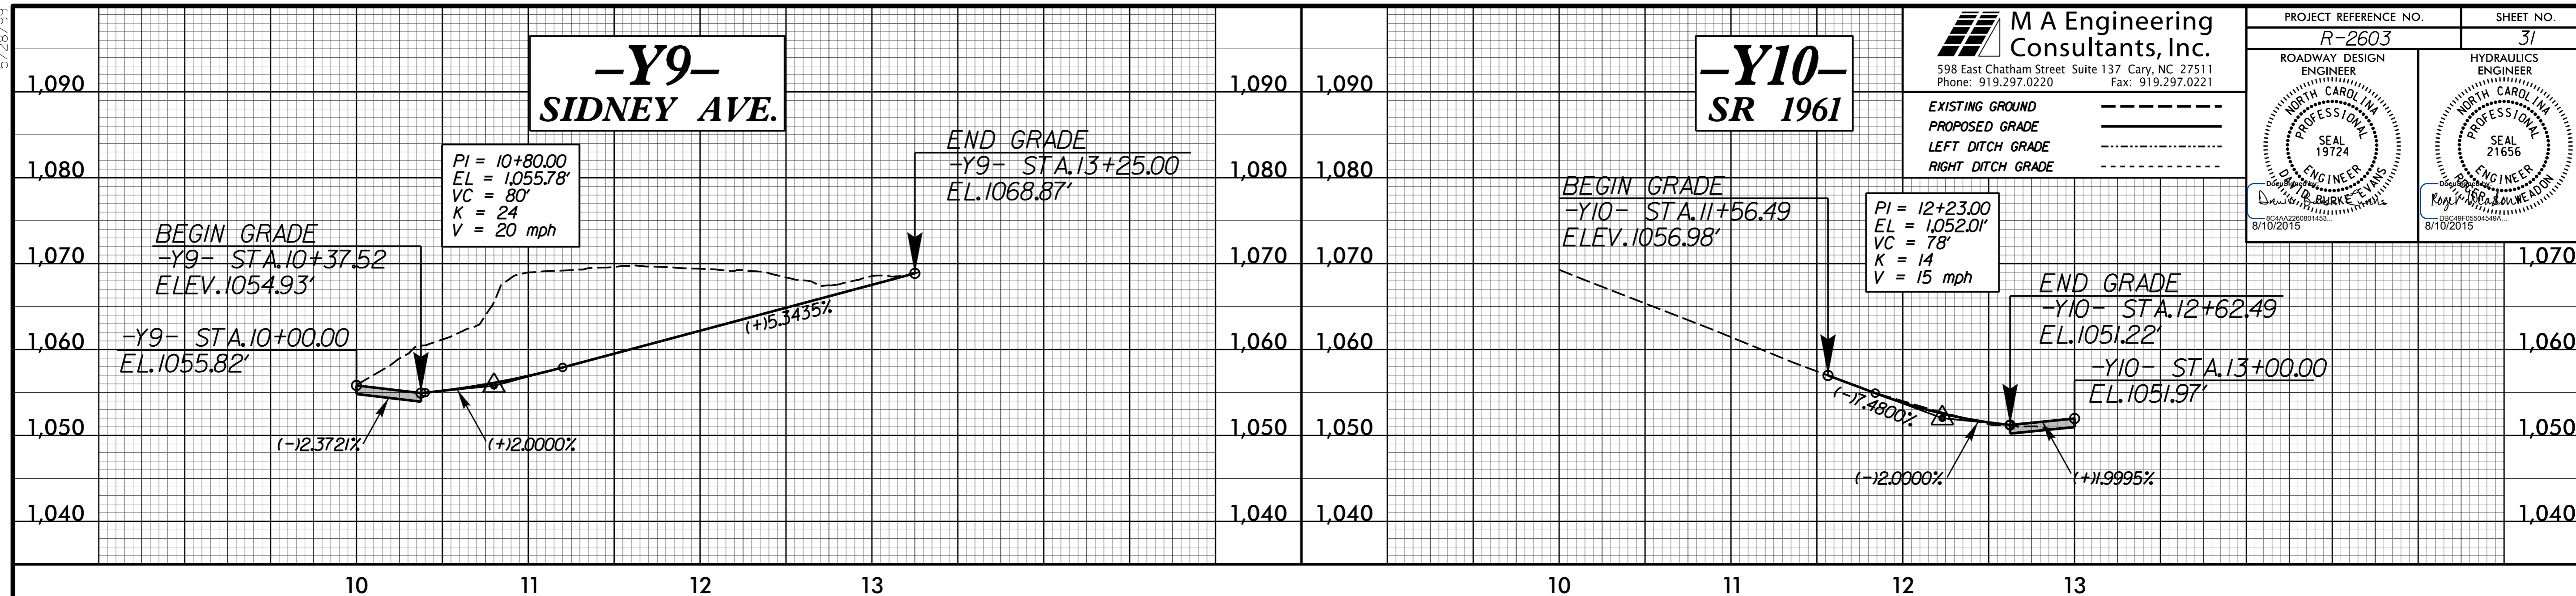

T:\2\2015\150938\proj\150938\150938.dgn