


5/28/99

**M A Engineering Consultants, Inc.**  
 598 East Chatham Street Suite 137 Cary, NC 27511  
 Phone: 919.297.0220 Fax: 919.297.0221

EXISTING GROUND -----  
 PROPOSED GRADE -----  
 LEFT DITCH GRADE -----  
 RIGHT DITCH GRADE -----

PROJECT REFERENCE NO. <b>R-2603</b>	SHEET NO. <b>32</b>
ROADWAY DESIGN ENGINEER <b>D. BURKE LEANS</b> SEAL 19724 8/10/2015	HYDRAULICS ENGINEER <b>ROY L. USA</b> SEAL 21656 8/10/2015


# -Y12- SR 2334

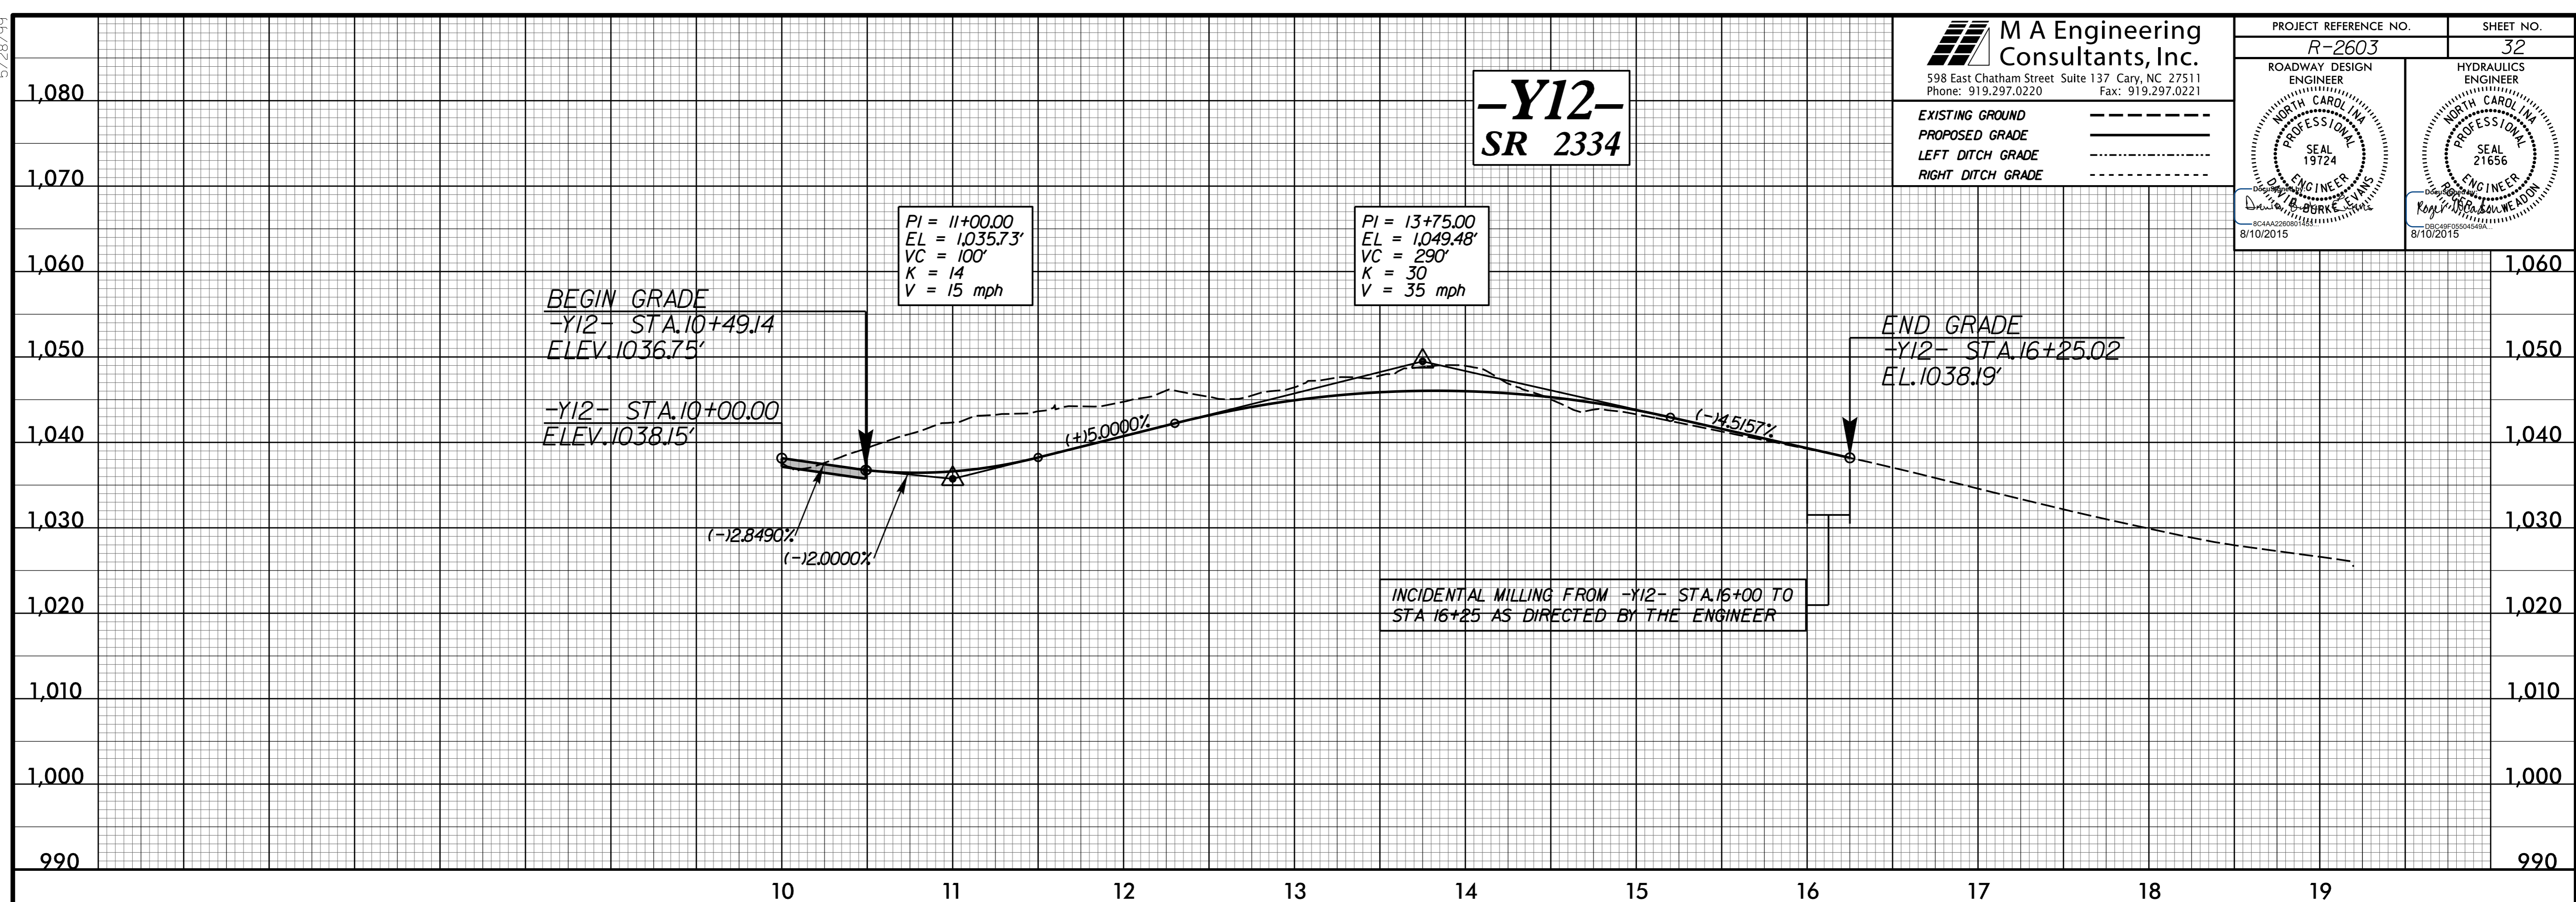

# -Y13-

# -Y14- WOOD SIDE DR.

# -Y15- QUEEN DR.

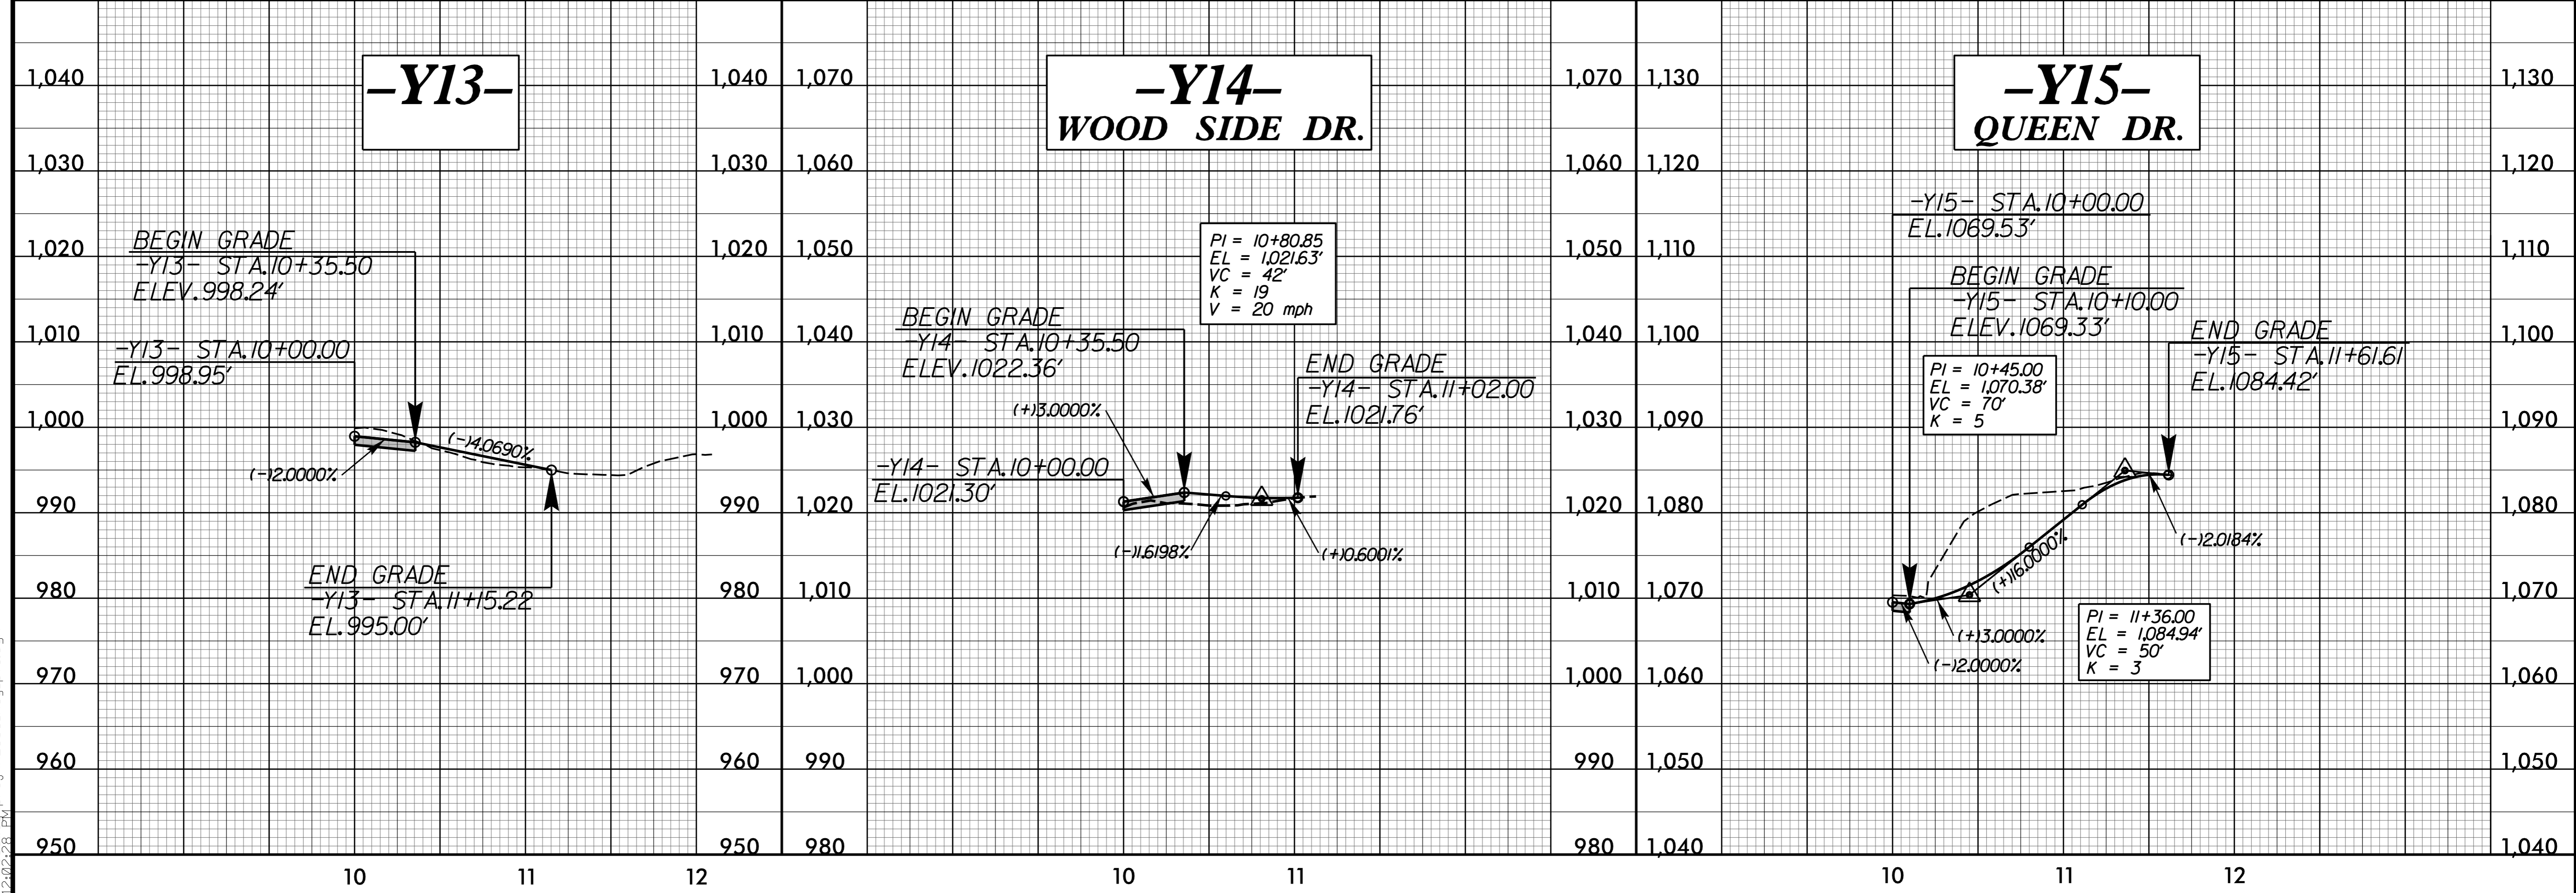

7/2/2015 1:50:23 PM \\p001\p2603\_Rdy\_pfl.dgn