



- ① QUANTITY = 1344 SQ. FT.  
TEMPORARY SHORING  
-L- STA 58+88± 22.7' RT TO -L- STA 59+82± 16.3' RT  
(SEE SHEET TMP-2F FOR TEMPORARY SHORING NOTES)
- ② QUANTITY = 1344 SQ. FT.  
TEMPORARY SHORING  
-LDETOUR- STA 13+98± 23.0' LT TO -LDETOUR- STA 14+92± 26.0' LT  
(SEE SHEET TMP-2F FOR TEMPORARY SHORING NOTES)

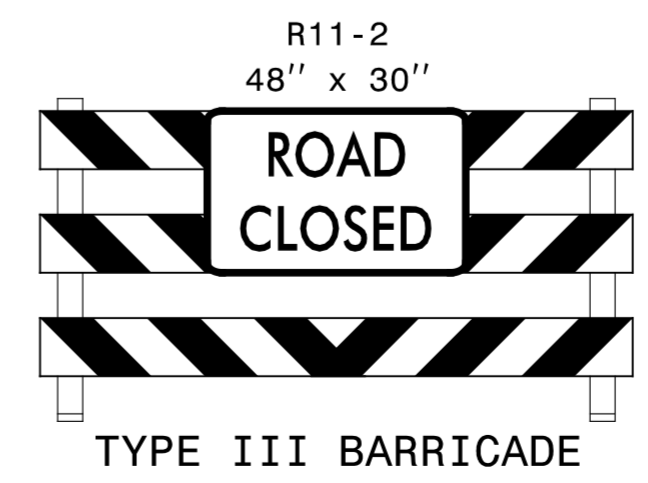

APPROVED: *Michael T. Rzepka* DATE: 5/21/2015

SEAL

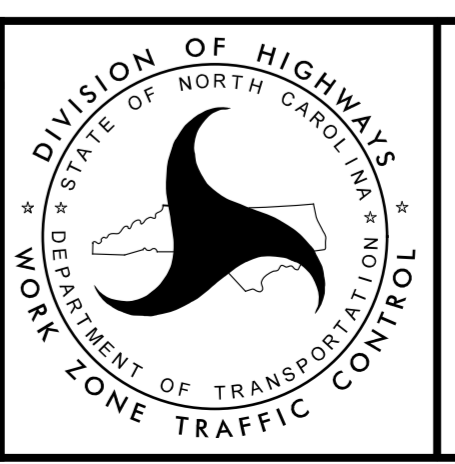

PHASE I STEP 3  
DETAIL

5/21/2015  
R:\TrafficControl\TCP\2603\_tmp.pl.s3.dtl\_01.dgn  
ICA Engineering