


①

②

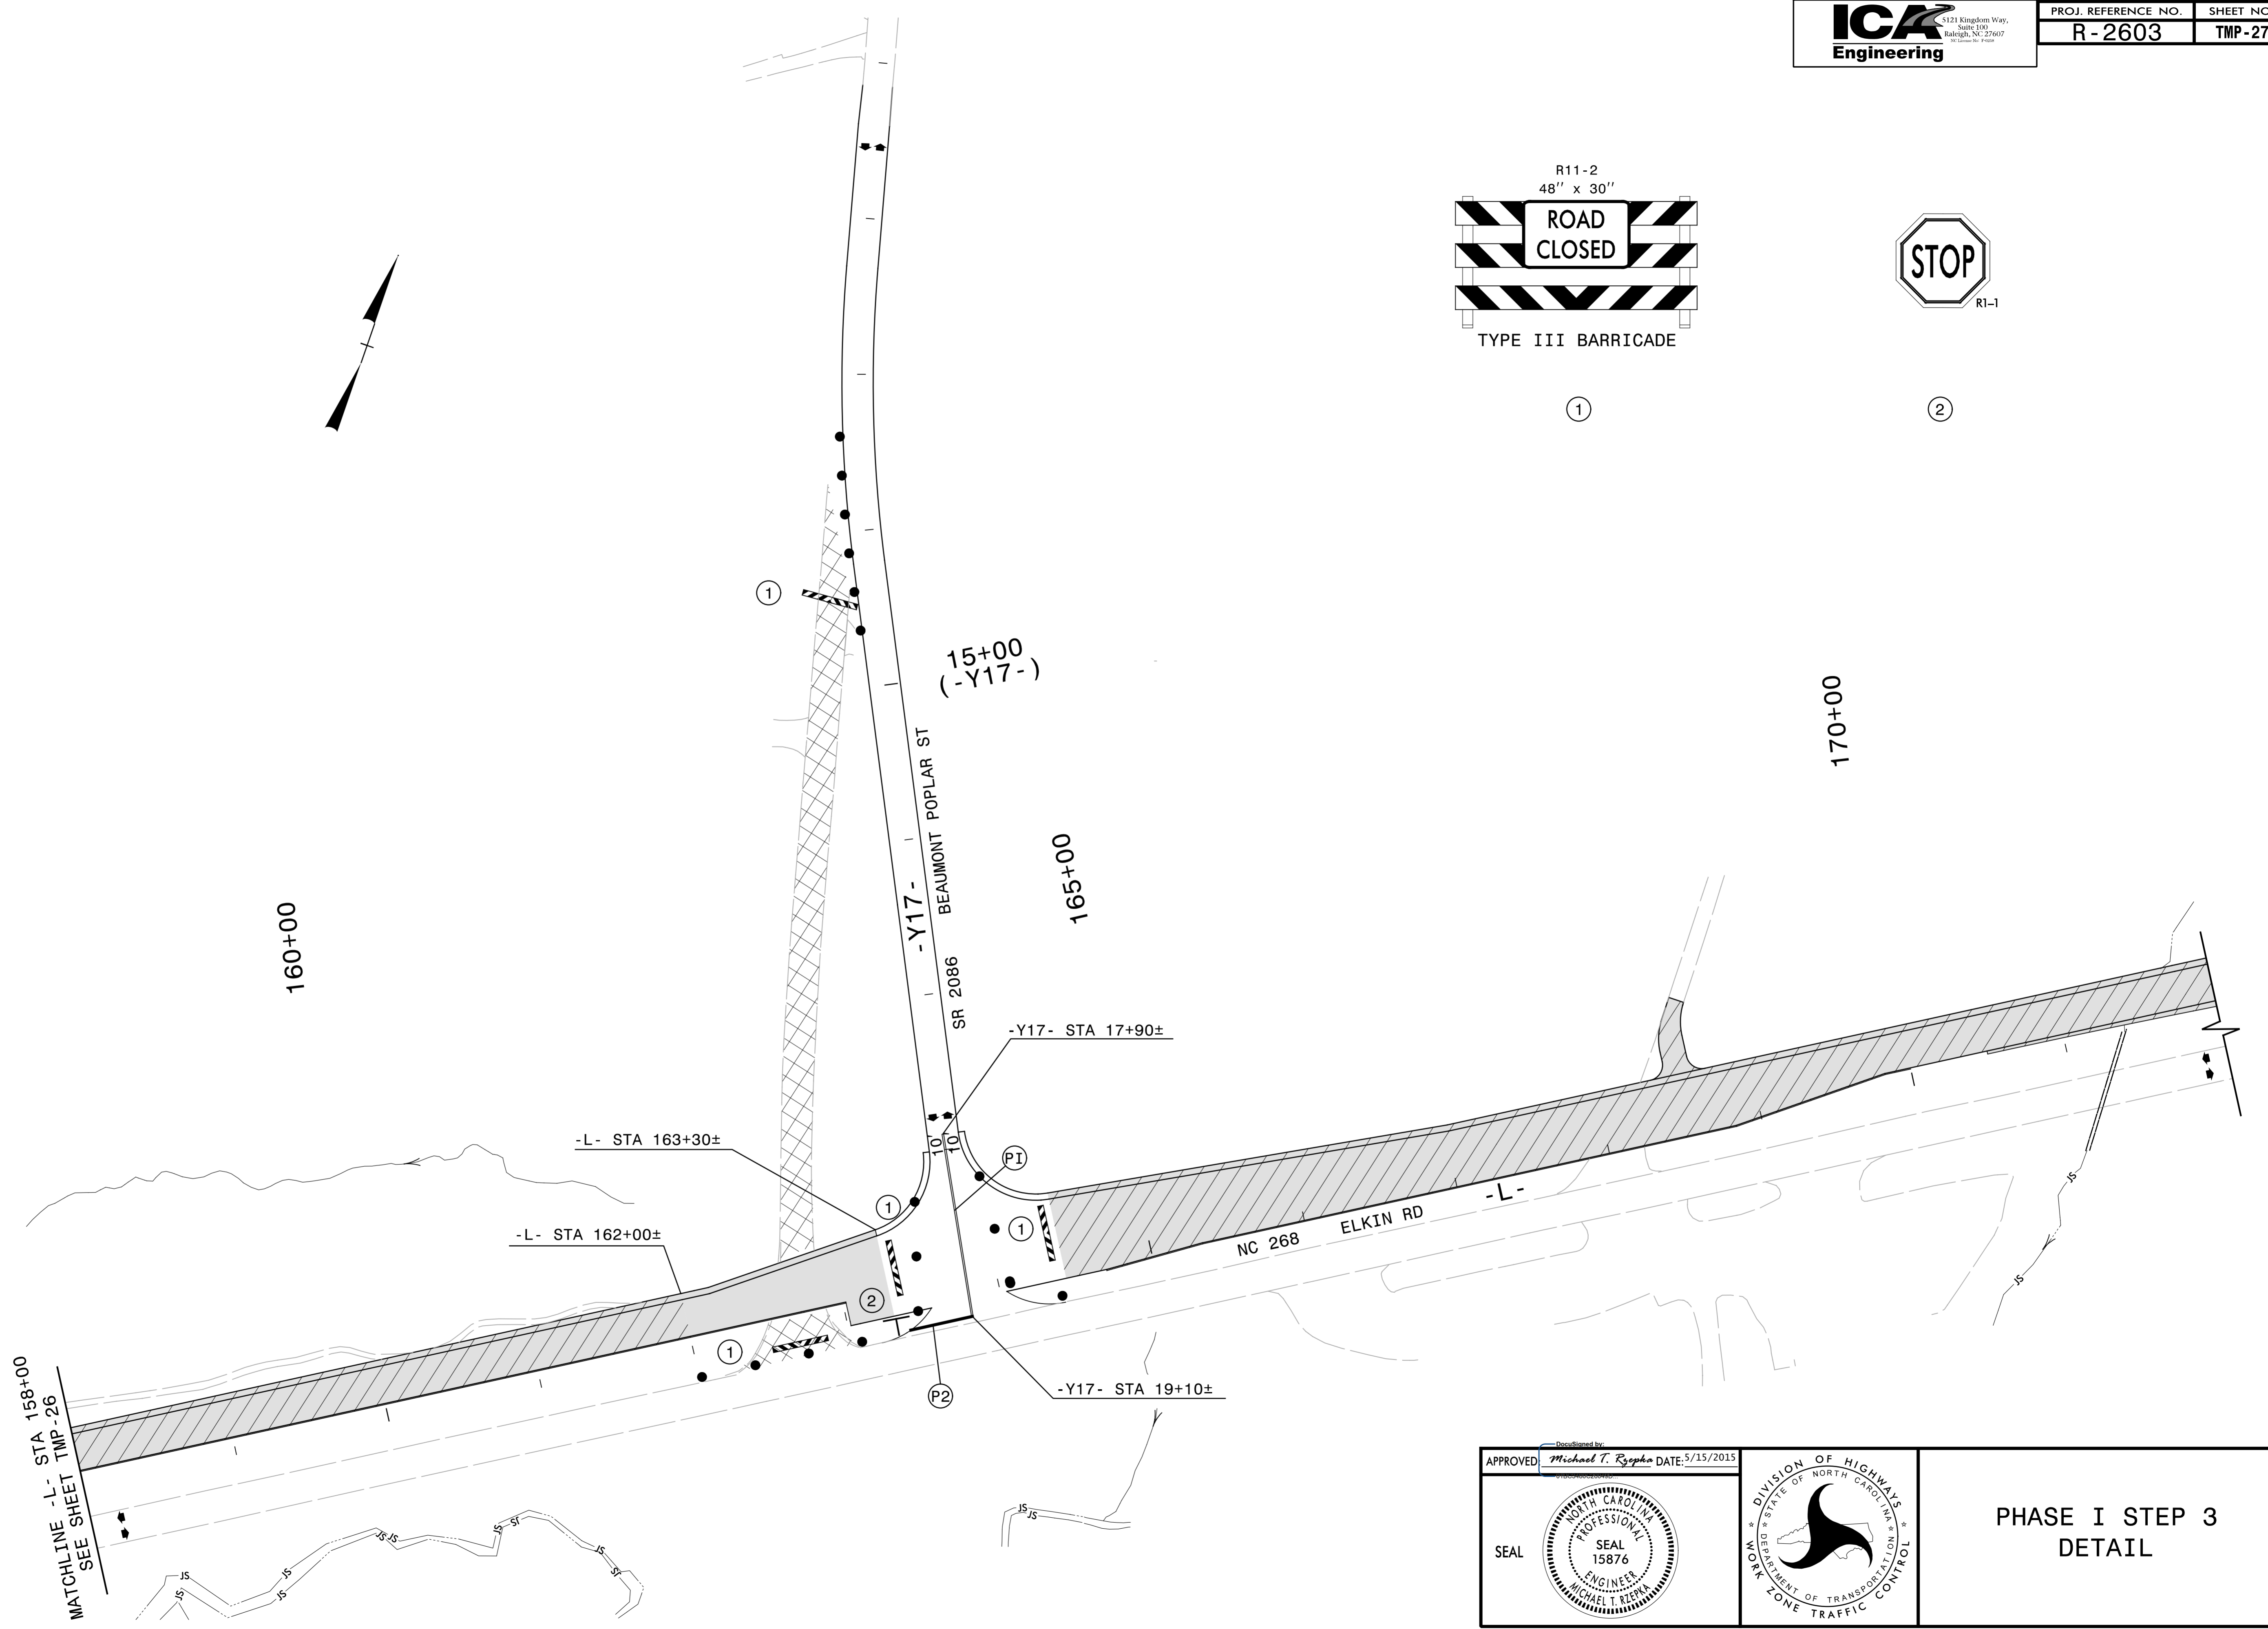

MATCHLINE -L- STA 158+00
SEE SHEET TMP-26

APPROVED *Michael T. Respha* DATE: 5/15/2015

SEAL

DIVISION OF HIGHWAYS
DEPARTMENT OF TRANSPORTATION
STATE OF NORTH CAROLINA
WORK ZONE TRAFFIC CONTROL

PHASE I STEP 3
DETAIL

5/14/2015
R:\TrafficControl\CPV\2603_tmp.pl_s3.dtl_08.dgn
ICA Engineering