

MATCHLINE -L- STA 62+00
SEE SHEET TMP-33


QA QA PF PH
10'
10'
10'

-L- STA 62+50±
END PCB
2' OFFSET


-L- STA 64+00±

-L- STA 65+45±
TIE TO EXIST.

-L- STA 65+00±
TIE TO EXIST.

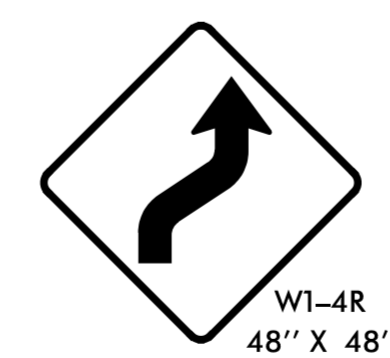

W1-4R
48" X 48"

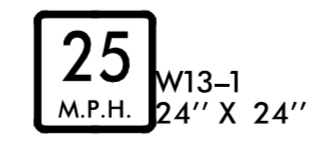


W13-1
M.P.H. 24" X 24"

①

APPROVED *Michael T. Rzepko* DATE: 5/15/2015

SEAL

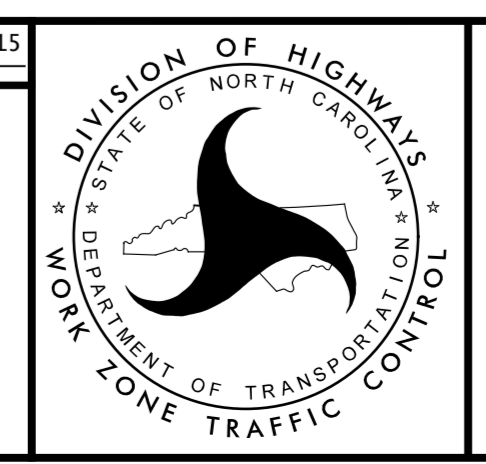

PHASE II STEP 1
DETAIL

5/14/2015
R:\Traffic\TrafficControl\TCP\2603_tmp.pit.sl.dtl_02.dgn
ICA Engineering