


MATCHLINE -L- STA 78+00  
SEE SHEET TMP-42

MATCHLINE -L- STA 92+00  
SEE SHEET TMP-44

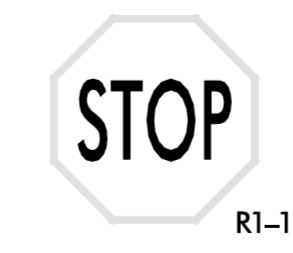


R1-1

①

APPROVED: *Michael T. Rzepka* DATE: 5/15/2015

SEAL

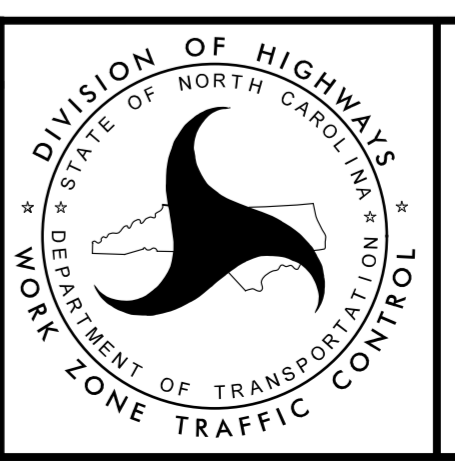

PHASE II STEP 2  
DETAIL

5/14/2015  
R:\TrafficControl\TCP\2603\_tmp.pli\_s2.dtl\_03.dgn  
ICA Engineering