




PROJ. REFERENCE NO.	SHEET NO.
R-2603	TMP-59

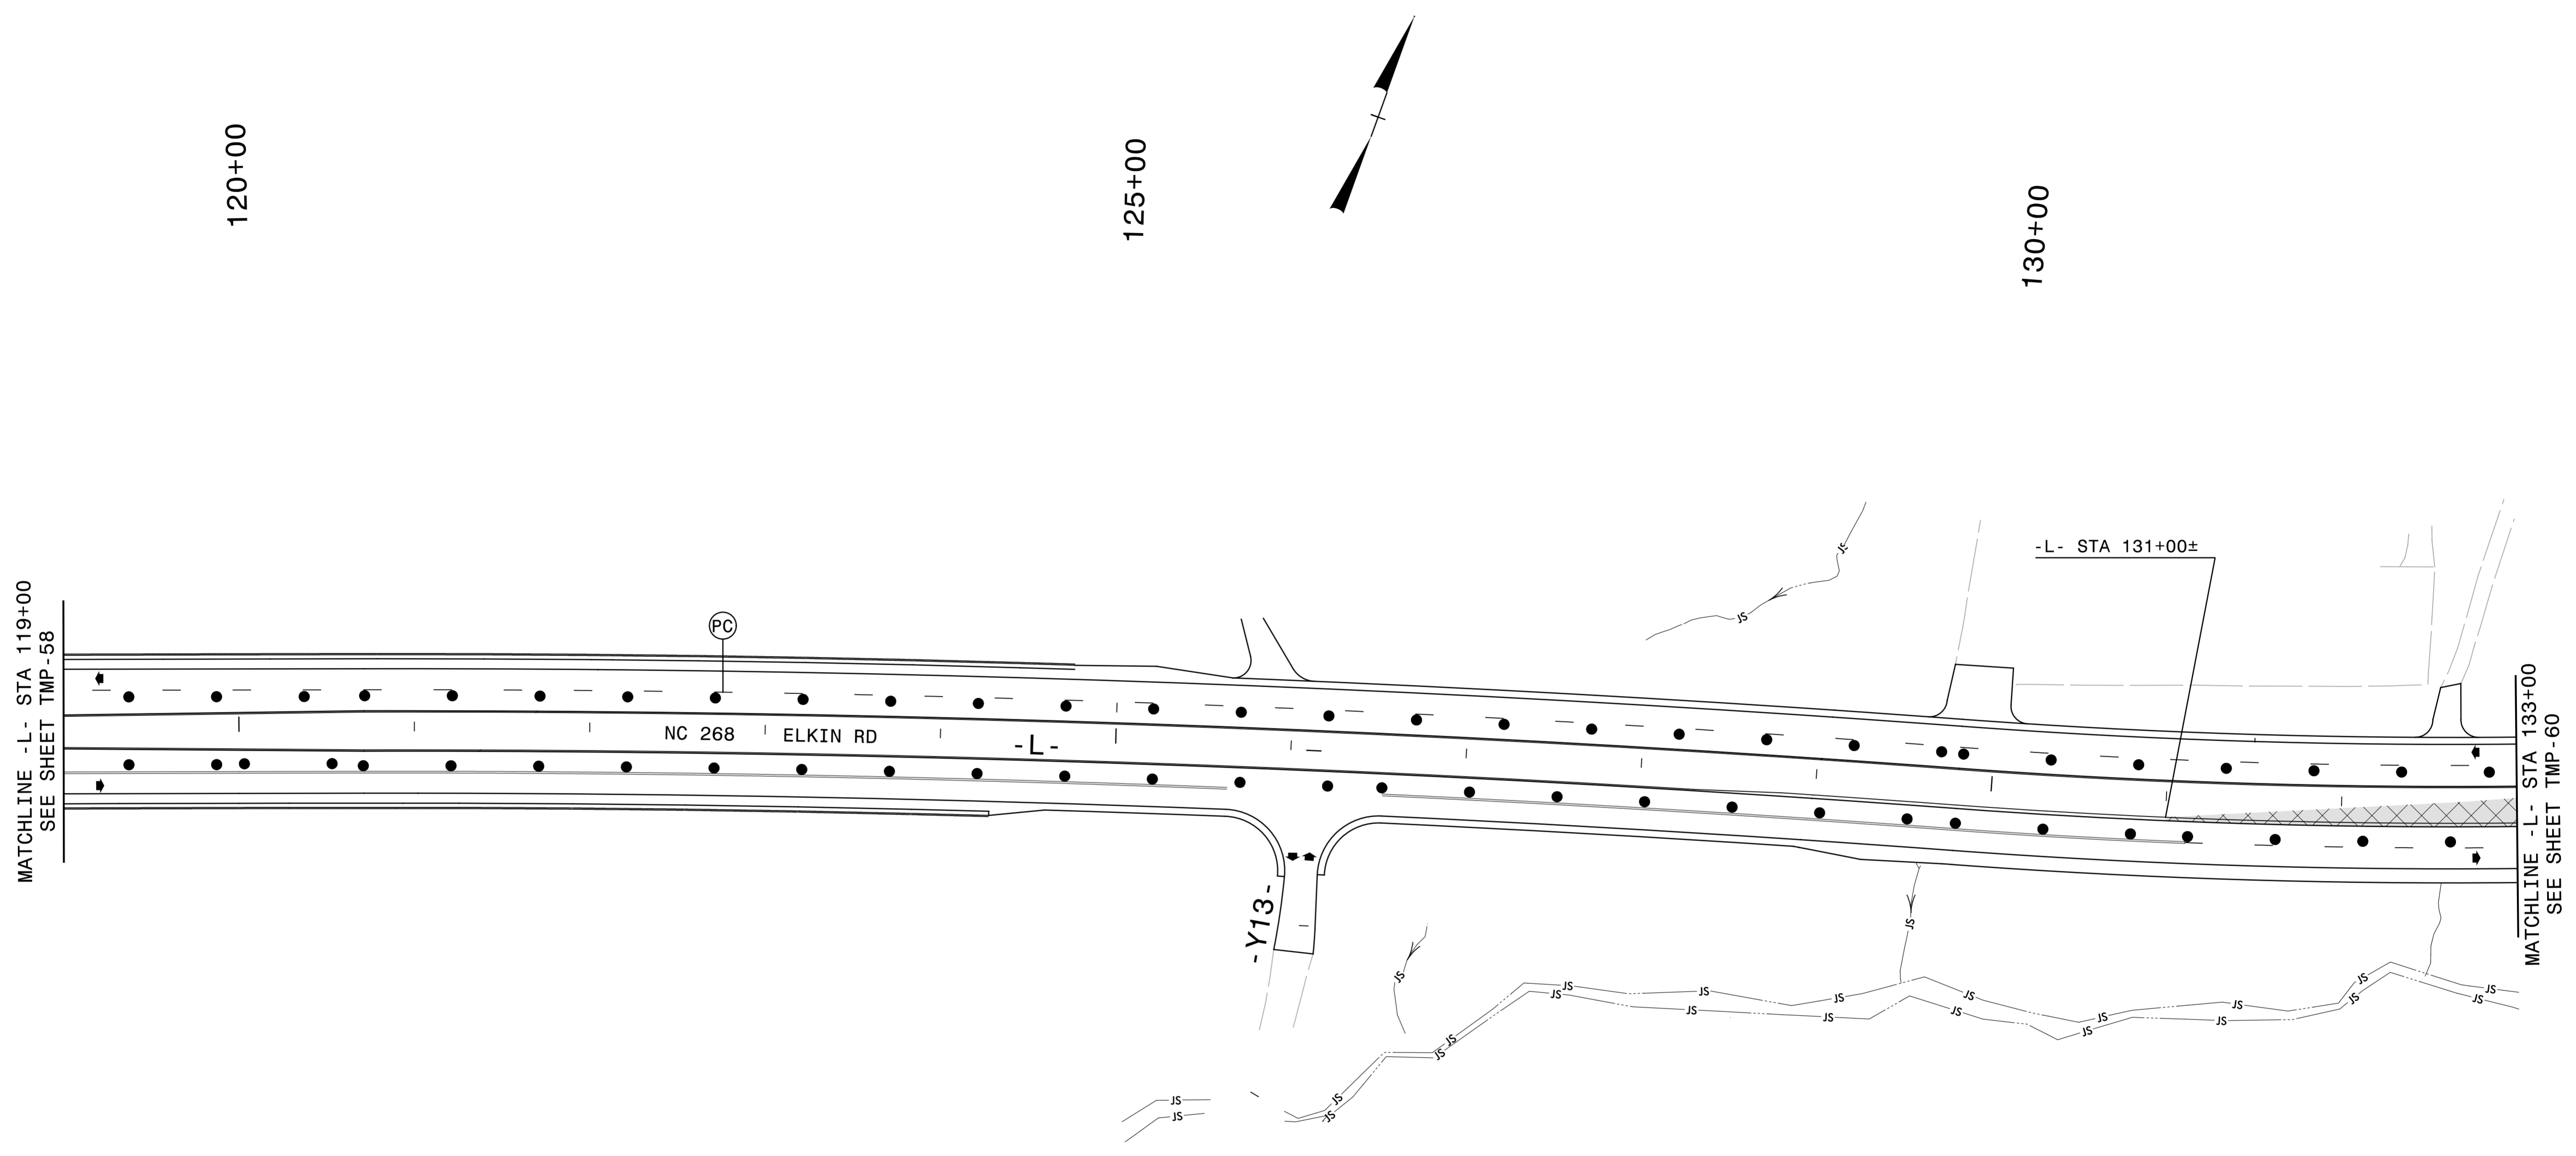


MATCHLINE - L - STA 119+00
SEE SHEET TMP-58

MATCHLINE - L - STA 133+00
SEE SHEET TMP-60

5/4/2015
R:\Traffic\TrafficControl\TCP\2603.tmp_p111.sl_dtl_06.dgn
ICA Engineering

APPROVED: *Michael T. Rypha* DATE: 5/15/2015

SEAL

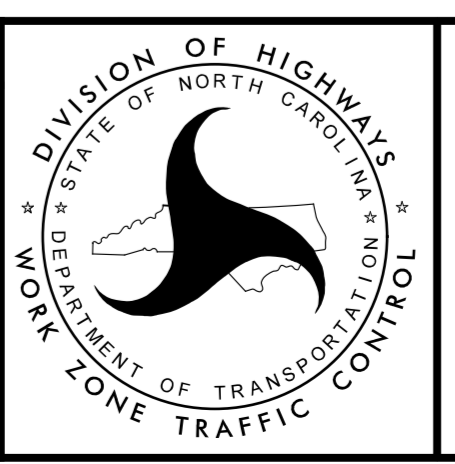

PHASE III STEP 1
DETAIL