


TIP NO. R-2603	SHEET NO. PMP-07
APPROVED: <i>Ron King</i> 13E7A7B9A4448	
DATE: 5/29/2015	
SEAL	

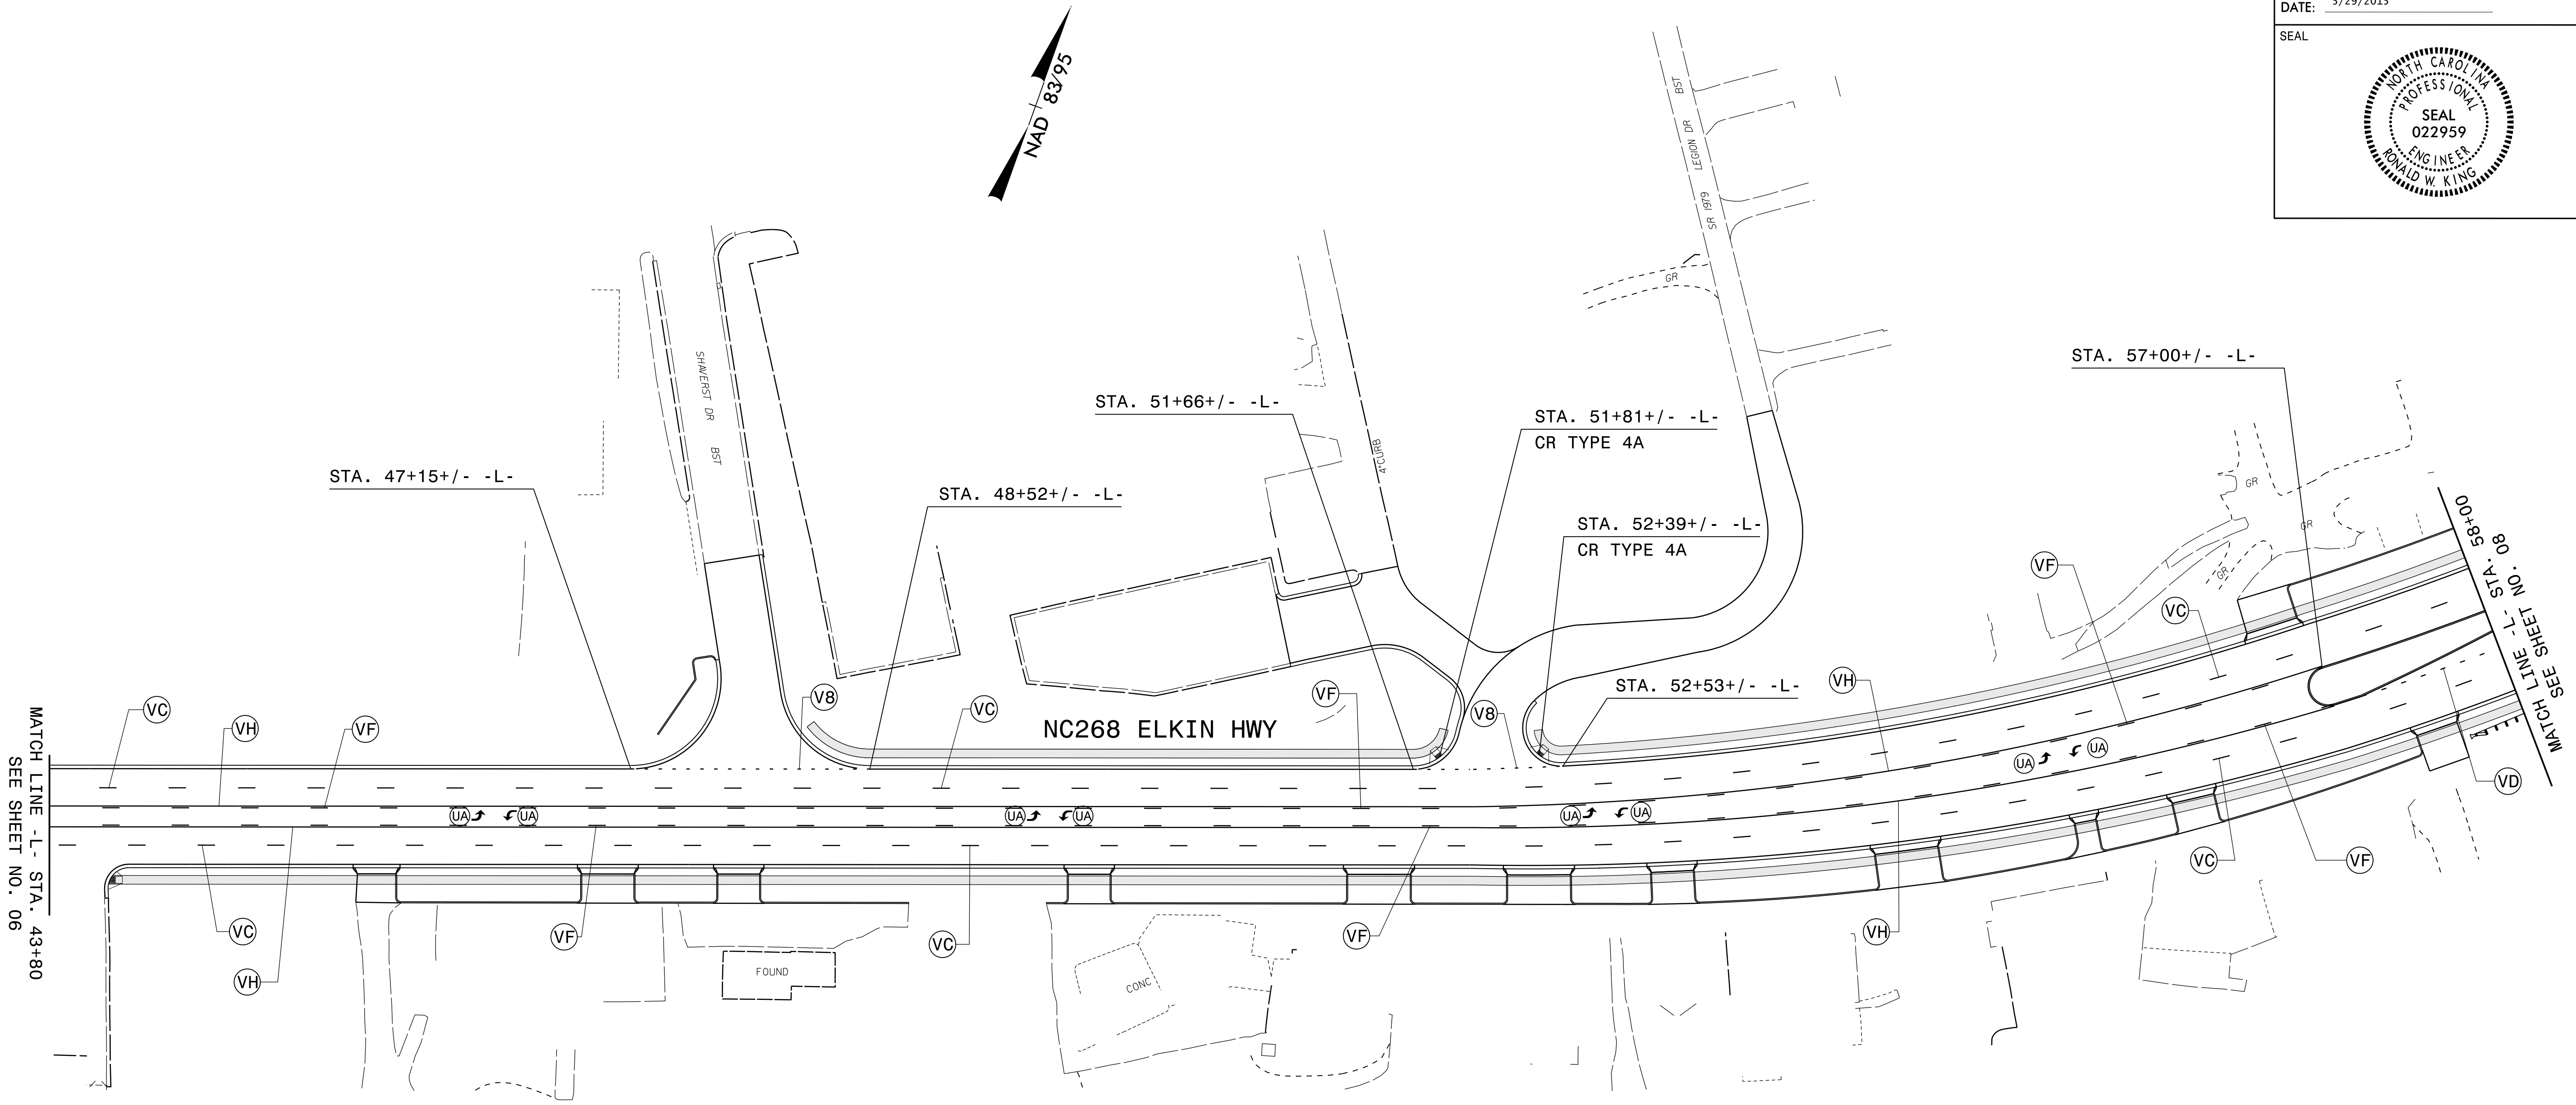

MATCH LINE - L - STA. 43+80
SEE SHEET NO. 06

MATCH LINE - L - STA. 58+00
SEE SHEET NO. 07

PROJECT NOTES

- UA LEFT TURN ARROW (90MIL)
- V8 2FT. -6FT. /SP WHITE MINISKIP (4")
- VC 10 FT. WHITE SKIP (4")
- VD 3FT. -9FT. /SP WHITE MINISKIP (4")
- VF 10 FT. YELLOW SKIP (4")
- VH YELLOW SINGLE CENTER (4")

**NC 268
PAVEMENT MARKING DETAIL**

28-MAY-2015 13:29
 P:\TIP\Projects\R-2603\1-Tr-of-fic\Signing\CADD\PM\PAR-2603-Sgn_PMP_07.dgn
 jgmer-tinez AT 12/24/15