


APPROVED: 
 DATE: 5/29/2015

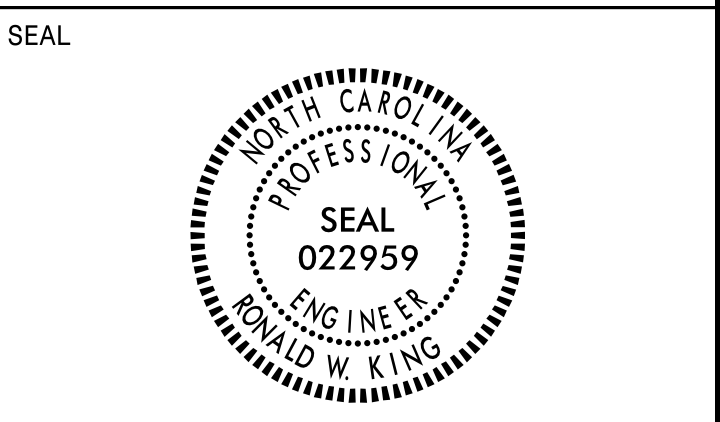

435 QUANTITY REQ'D 2



18" X 18"
W13-1P

MOUNT BELOW SIGN 434
IN 2.. INSTALLATIONS

440 QUANTITY REQ'D 1



18" X 18"
W13-1P

MOUNT BELOW SIGN 439
IN 1.. INSTALLATIONS


436 QUANTITY REQ'D 3



30" X 30"
W14-2

ONE "U" POST PER SIGN

441 QUANTITY REQ'D 1

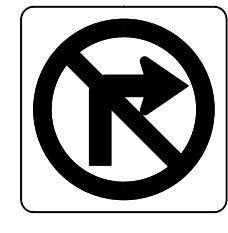

36" X 36"
R3-1


ONE "U" POST PER SIGN

SIGN NUMBER: 432 BACKG COLOR: WHITE
 TYPE: E COPY COLOR: BLACK
 QUANTITY: 6
 SIGN WIDTH: 2'-0"
 HEIGHT: 1'-6"
 TOTAL AREA: 3.0 Sq.Ft.
 BORDER TYPE: FLUSH
 RECESS: 0"
 WIDTH: 0.5"
 RADII: 2"
 NO. Z BARS:
 LENGTH:

| SYMBOL | X | Y | WID | HT |
|--------|---|---|-----|----|
| | | | | |
| | | | | |
MAT'L: 0.125" (3.2 mm) ALUMINUM

DESIGN BY: jgm CHECKED BY:
 PROJECT ID: R-2603 DIV: 11 DATE: 5/29/2015
 Jan 21, 2015

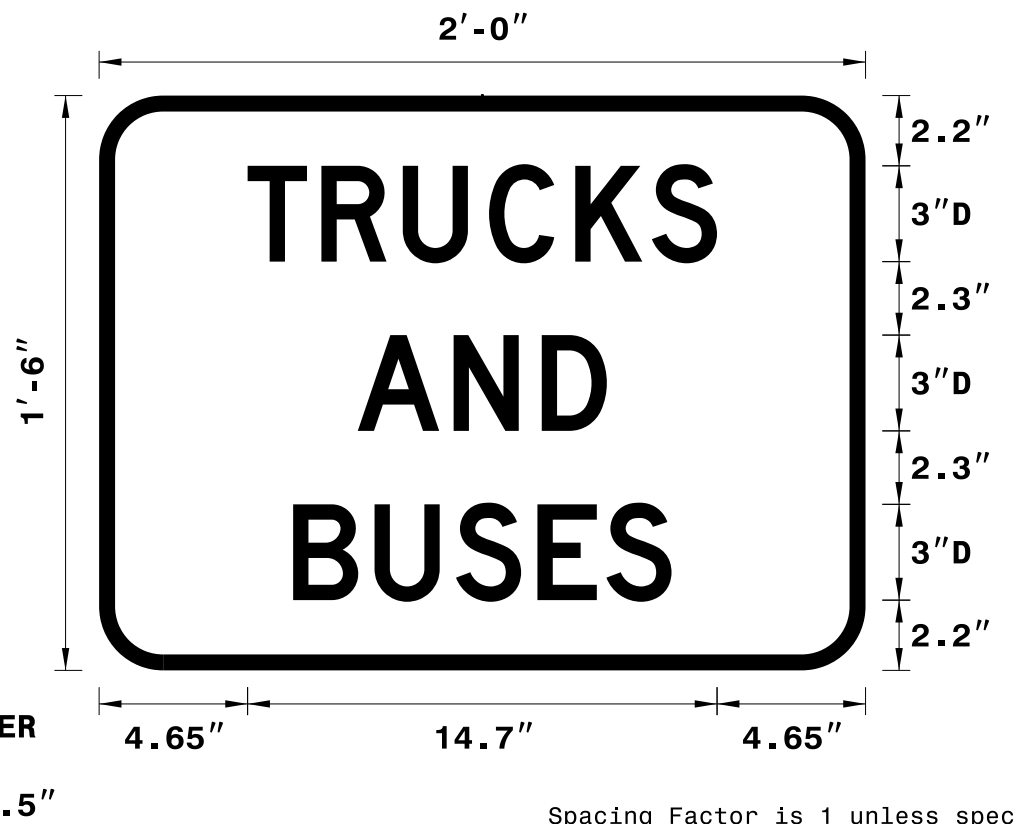

USE NOTES: 1,2
 1. Legend and border(except those that are colored black) shall be direct applied Grade C sheeting.
 2. Background shall be Grade C reflective sheeting.
 3. Shields; A, B, and C type arrows shall be on 0.032" (0.8mm) aluminum and demountable.
 4. Bottom panel shall be yellow Grade C sheeting. Legend shall be direct applied black non-reflective sheeting. Yellow panel is:

LETTER POSITIONS


Letter spacings are to start of next letter

| | T | R | U | C | K | S | | Series/Size Text Length | |
|-----|-----|-----|-----|-----|-----|-----|---|----------------------------|----------------|
| | 4.7 | 2.3 | 2.6 | 2.7 | 2.7 | 2.4 | 2 | 4.7 | D 2000 14.7 |
| A | N | D | | | | | | | D 2000 7.8 |
| 8.1 | 3 | 2.8 | 2 | 8.1 | | | | | D 2000 11.9 |
| | B | U | S | E | S | | | | |
| 6.1 | 2.5 | 2.6 | 2.5 | 2.2 | 2 | 6.1 | | | |

Spacing Factor is 1 unless specified otherwise

FILENAME: R-2603 Sign Designs NORTH CAROLINA D.O.T. SIGN DETAIL


437 QUANTITY REQ'D 1

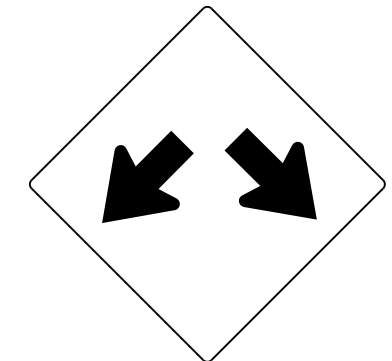

36" X 36"
W12-1

ONE "U" POST PER SIGN

438 QUANTITY REQ'D 1

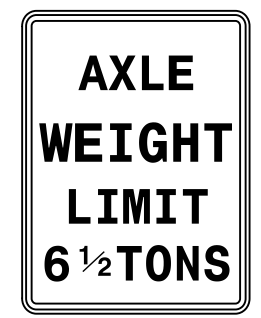

24" X 30"
R12-2

ONE "U" POST PER SIGN

439 QUANTITY REQ'D 1



30" X 30"
W14-1

ONE "U" POST PER SIGN

TYPE "E" SIGNS

P:\Projects\2015\0524\2603\Traffic\Signing\CADD\Quantities & GM_Signs\R-2603_Qtys.dgn
 23-May-2015 10:24 AM
 User: jgm