
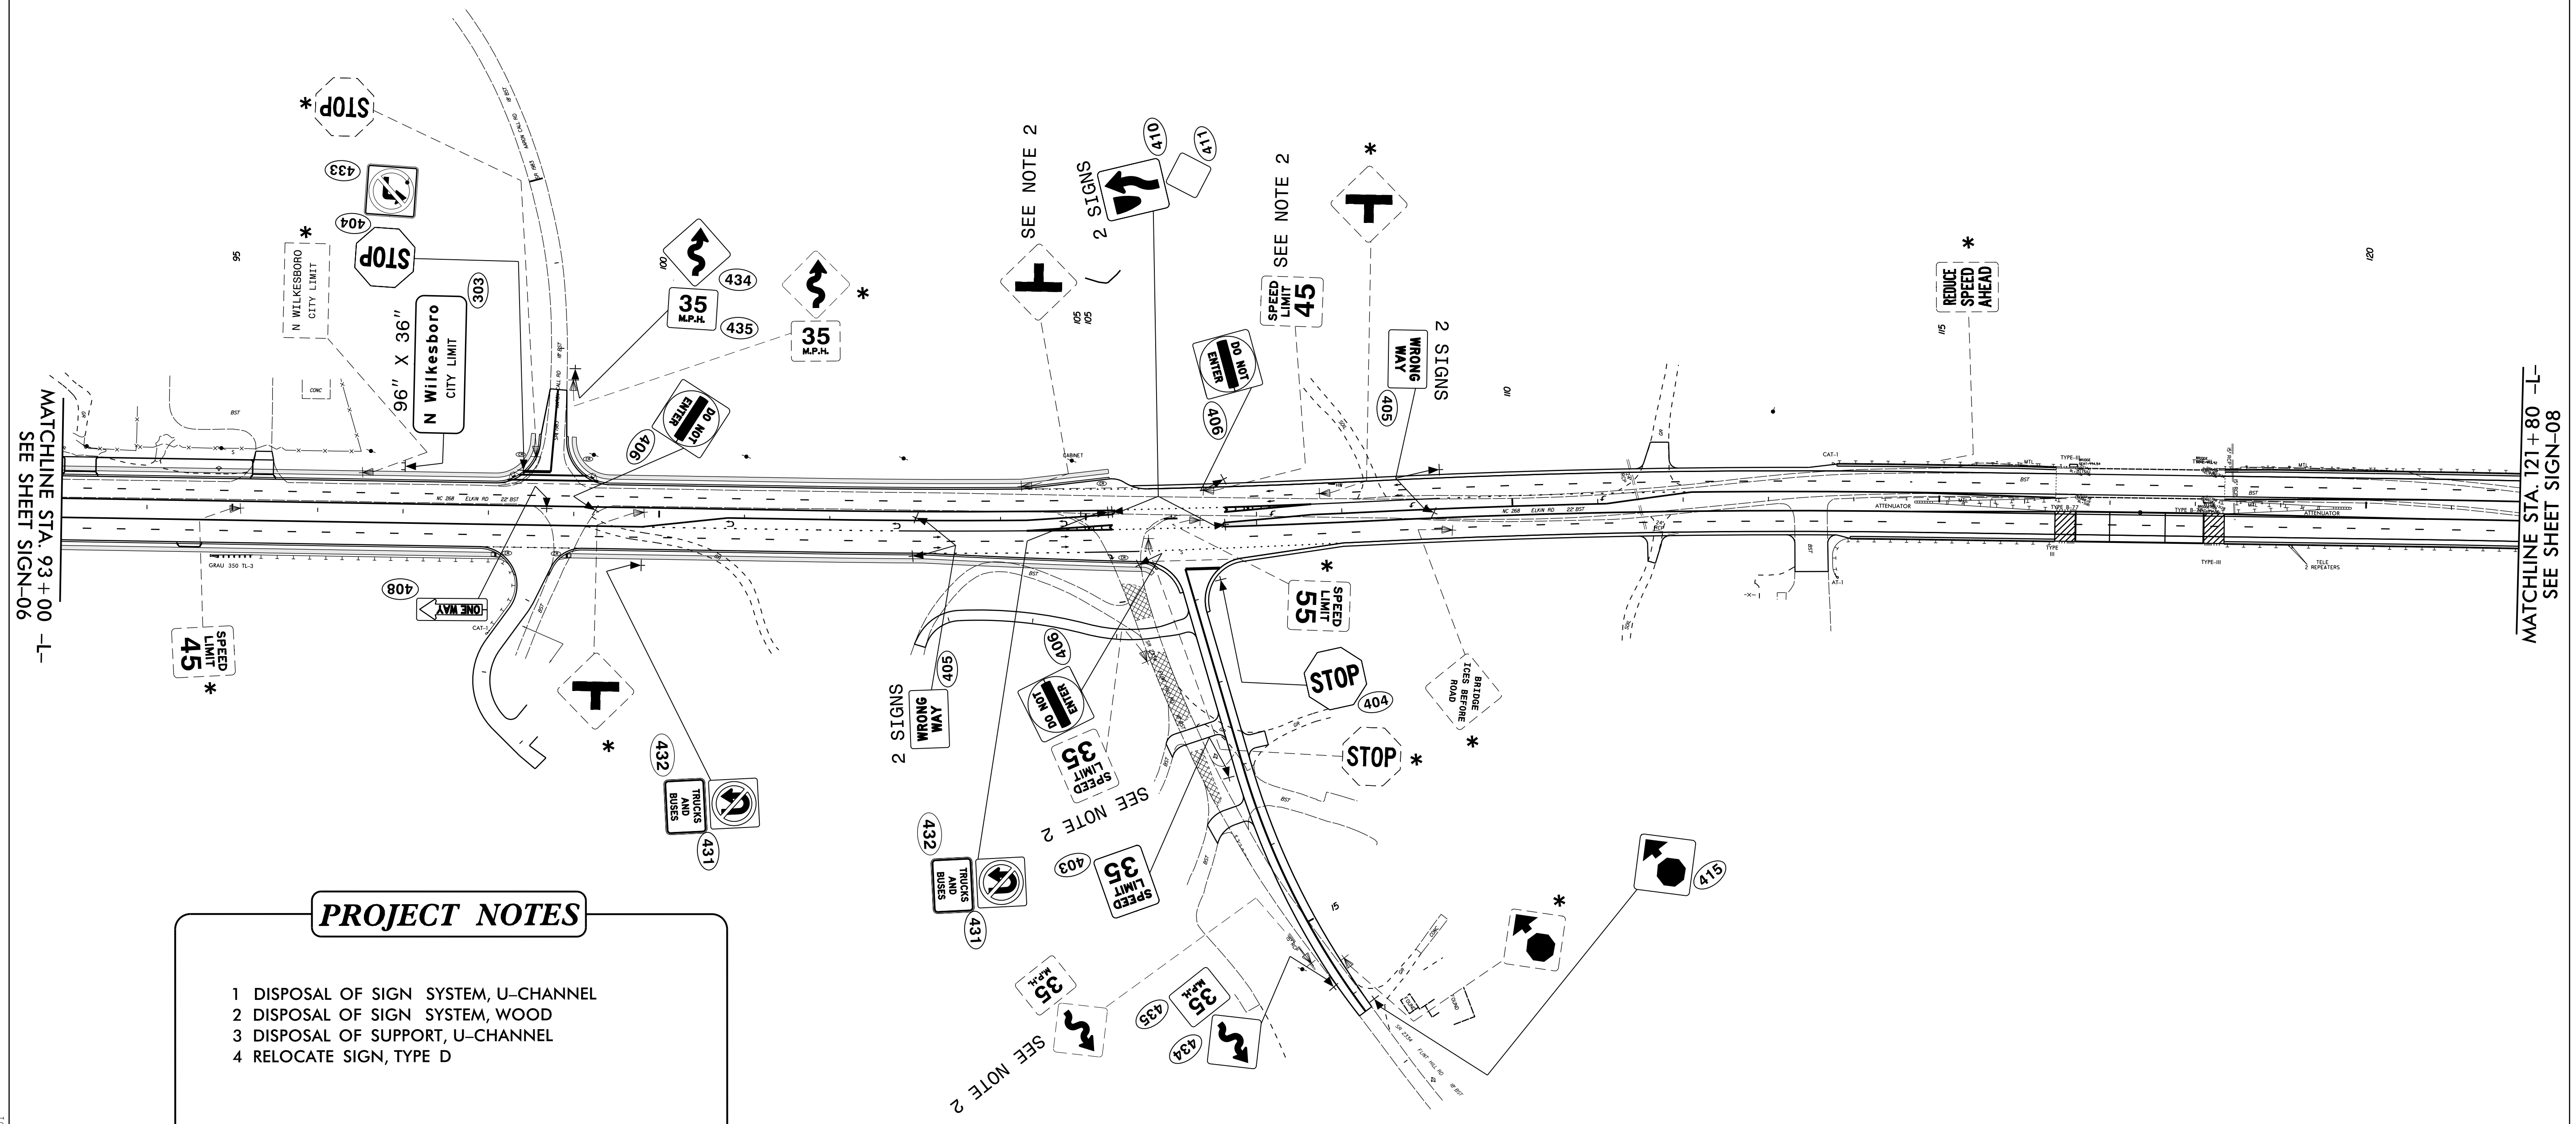


APPROVED: *Ron King*
DocuSigned by:
 13E7AF7B9AA4448
 DATE: 5/29/2015

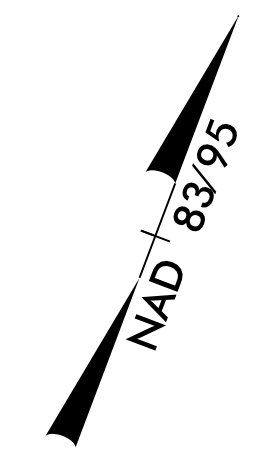

PROJECT NOTES

- 1 DISPOSAL OF SIGN SYSTEM, U-CHANNEL
- 2 DISPOSAL OF SIGN SYSTEM, WOOD
- 3 DISPOSAL OF SUPPORT, U-CHANNEL
- 4 RELOCATE SIGN, TYPE D

* SEE NOTE 1

NC 268
EXISTING AND PROPOSED SIGNS

03-FEB-2015 08:31 P:\TIP-Projects\R-2603\Signing\CADD\Signing Layout Plans\R-2603-E&P_Sgn-07.dgn
 jgmer-tinez AT 1274401