


# UTILITY CONSTRUCTION

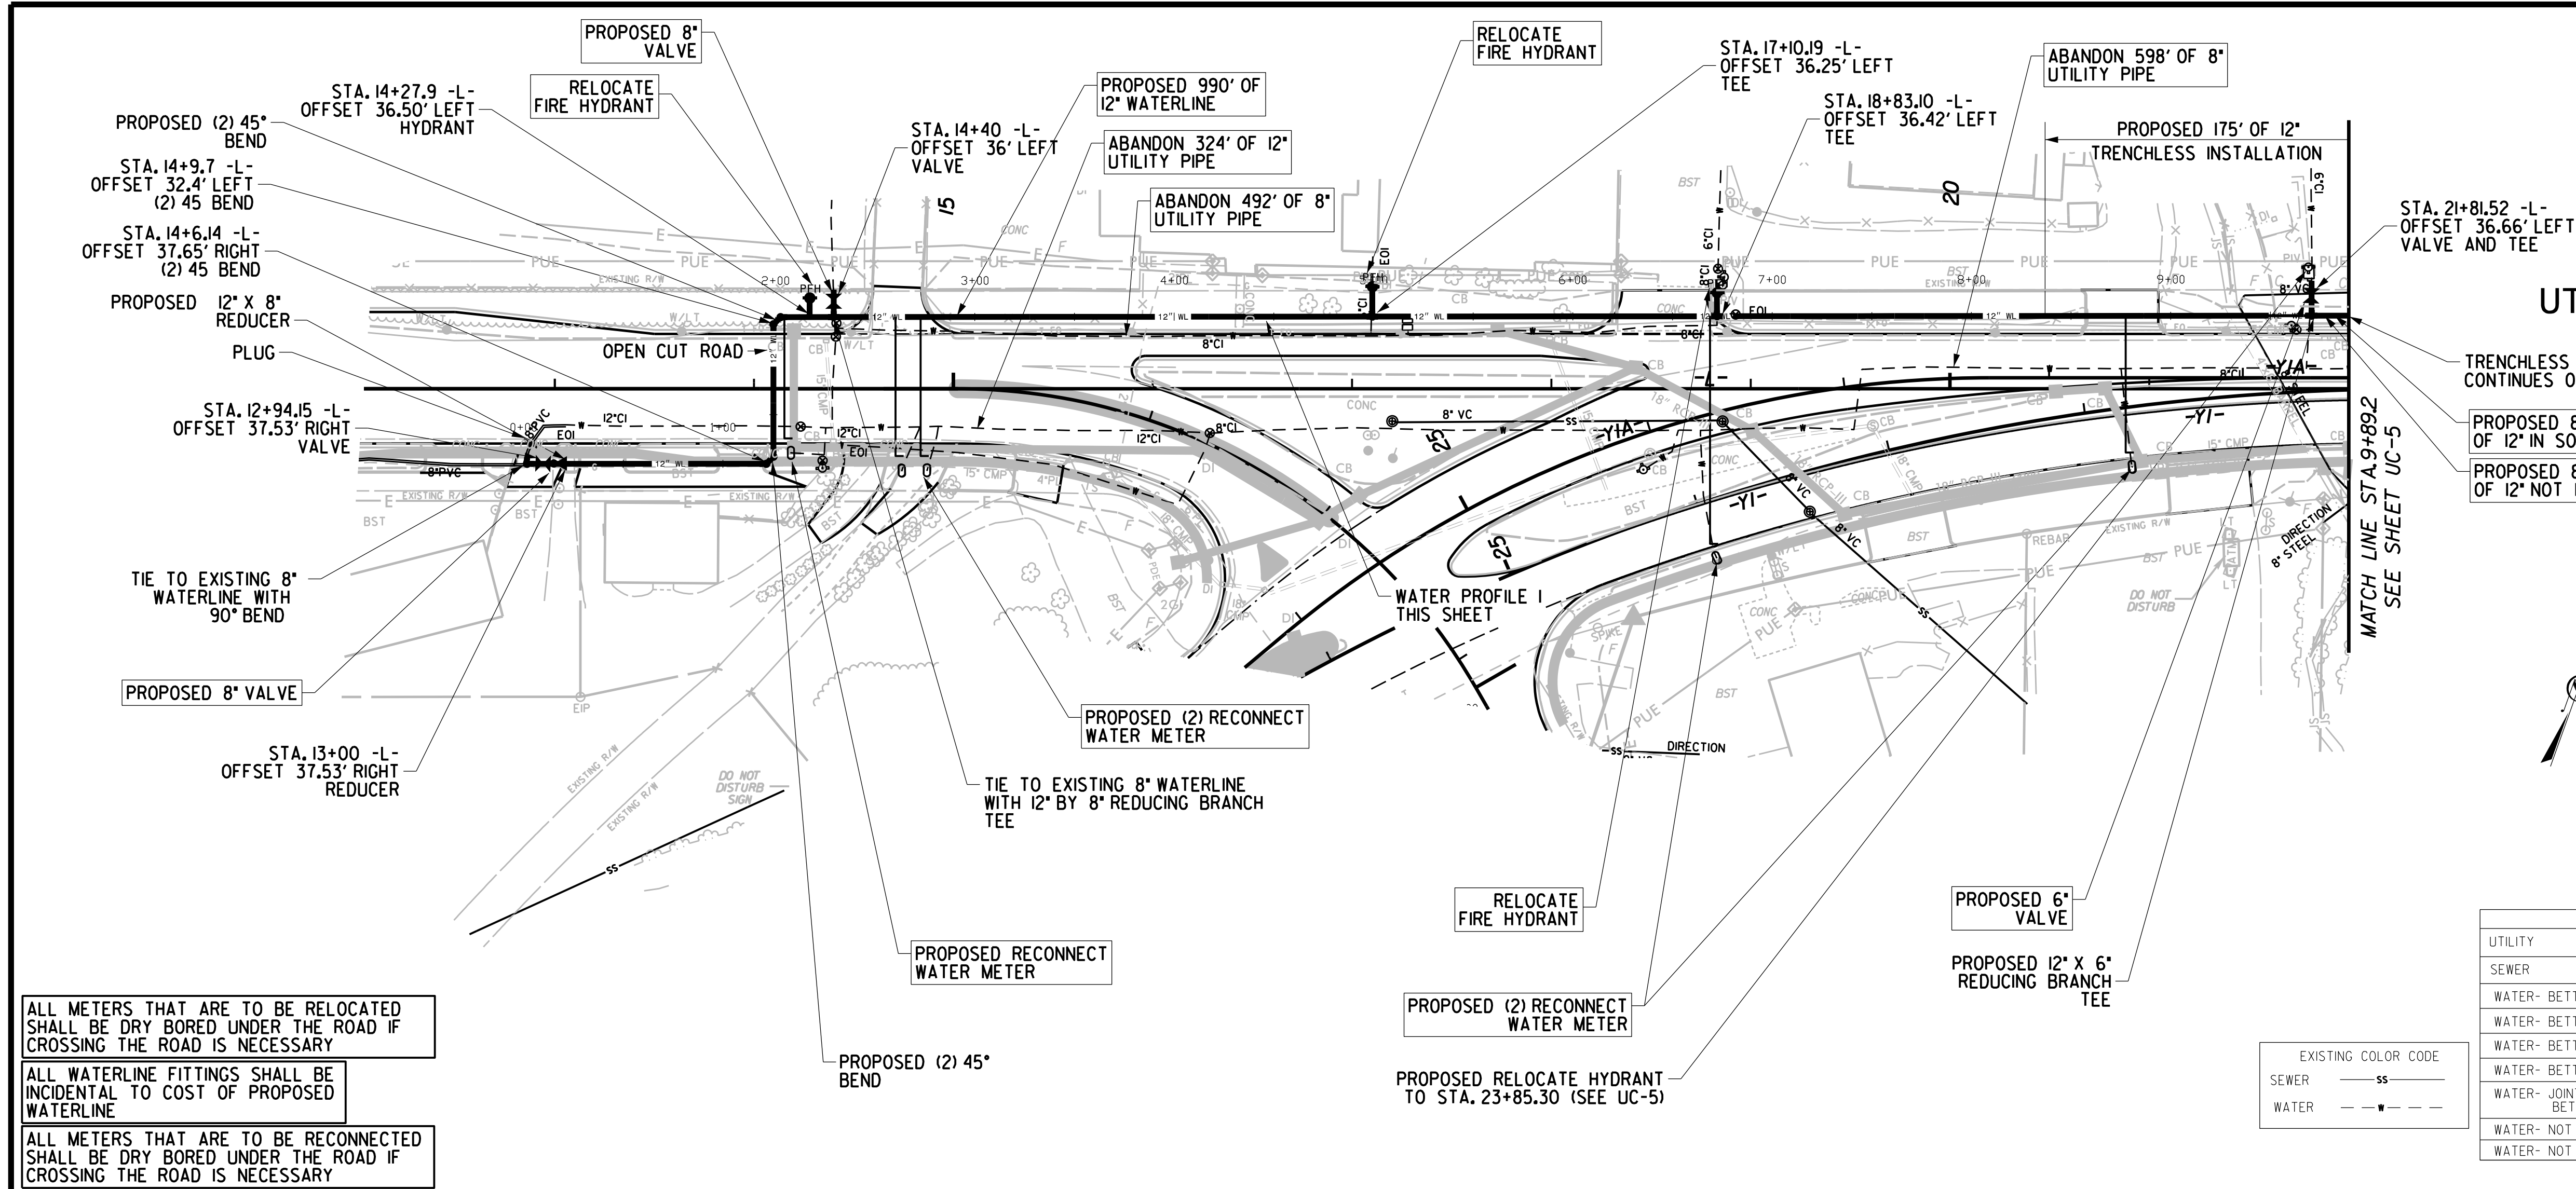


ALL METERS THAT ARE TO BE RELOCATED SHALL BE DRY BORED UNDER THE ROAD IF CROSSING THE ROAD IS NECESSARY

ALL WATERLINE FITTINGS SHALL BE INCIDENTAL TO COST OF PROPOSED WATERLINE

ALL METERS THAT ARE TO BE RECONNECTED SHALL BE DRY BORED UNDER THE ROAD IF CROSSING THE ROAD IS NECESSARY

PROPOSED COLOR CODE		
UTILITY	OWNER	COLOR
SEWER	N. WILKESBORO	SS
WATER- BETTERMENT	N. WILKESBORO	---
WATER- BETTERMENT	MULBERRY FAIRPLAIN	---
WATER- BETTERMENT	BLUERIDGE	---
WATER- BETTERMENT	BLUERIDGE	---
WATER- JOINT OWNERS/ BETTERMENT	N. WILKES. / MULBERRY FP.	---
WATER- NOT BETTERMENT	MULBERRY FAIRPLAIN	---
WATER- NOT BETTERMENT	BLUERIDGE	---

EXISTING COLOR CODE  
 SEWER — SS  
 WATER — - - -

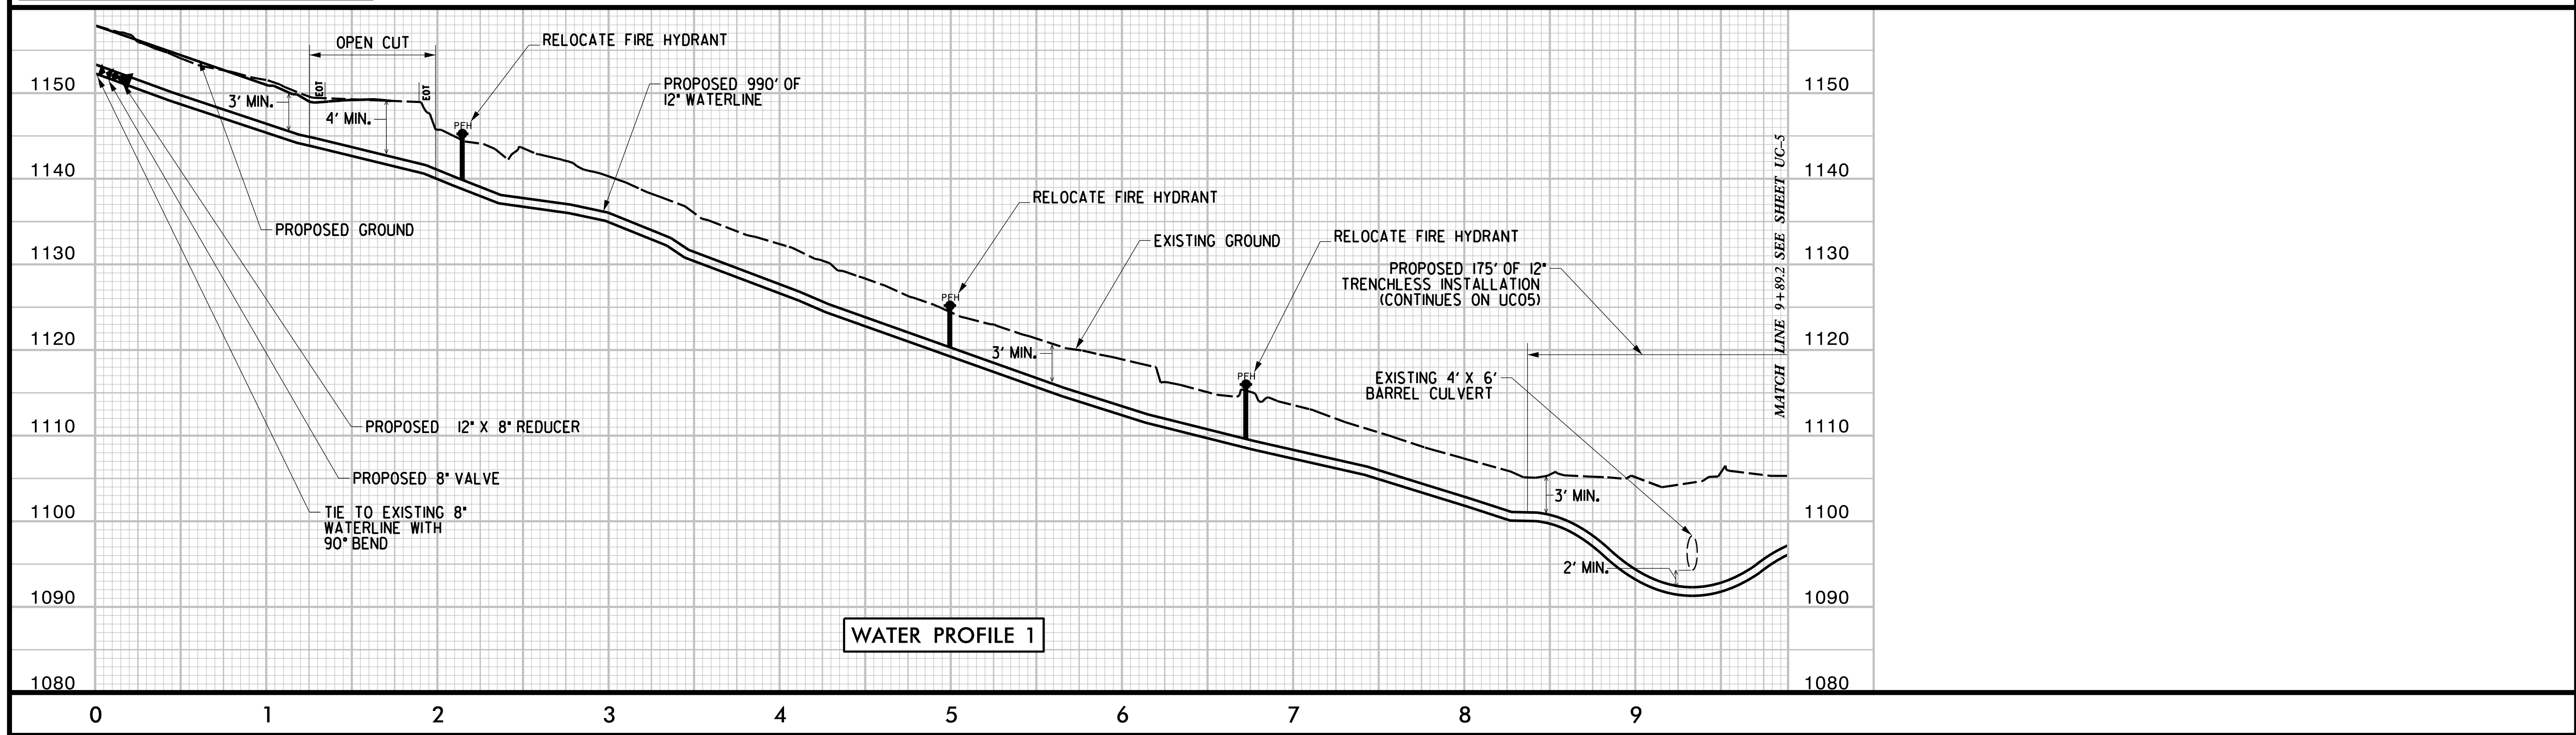

WATER PROFILE 1