



UTILITY	OWNER	PROPOSED COLOR CODE	COLOR	EXISTING COLOR CODE
SEWER	N. WILKESBORO		SS	SS
WATER- BETTERMENT	N. WILKESBORO		SS	SS
WATER- BETTERMENT	MULBERRY FAIRPLAIN		SS	SS
WATER- BETTERMENT	BLUERIDGE		SS	SS
WATER- BETTERMENT	BLUERIDGE		SS	SS
WATER- JOINT OWNERS/ BETTERMENT	N. WILKES. / MULBERRY FP.		SS	SS
WATER- NOT BETTERMENT	MULBERRY FAIRPLAIN		SS	SS
WATER- NOT BETTERMENT	BLUERIDGE		SS	SS

PROJECT REFERENCE NO. R-2603
SHEET NO. UC-6

DESIGNED BY: B. DIXON
 DRAWN BY: R. MOSS
 CHECKED BY: B. DIXON
 APPROVED BY:
 REVISED:

MUNICIPAL ENGINEERING SERVICES COMPANY, P.A.
 P.O. BOX 97
 GARNER, NC. 27529
 (919) 772-5393

UTILITY CONSTRUCTION PLANS ONLY
 07/22/2015

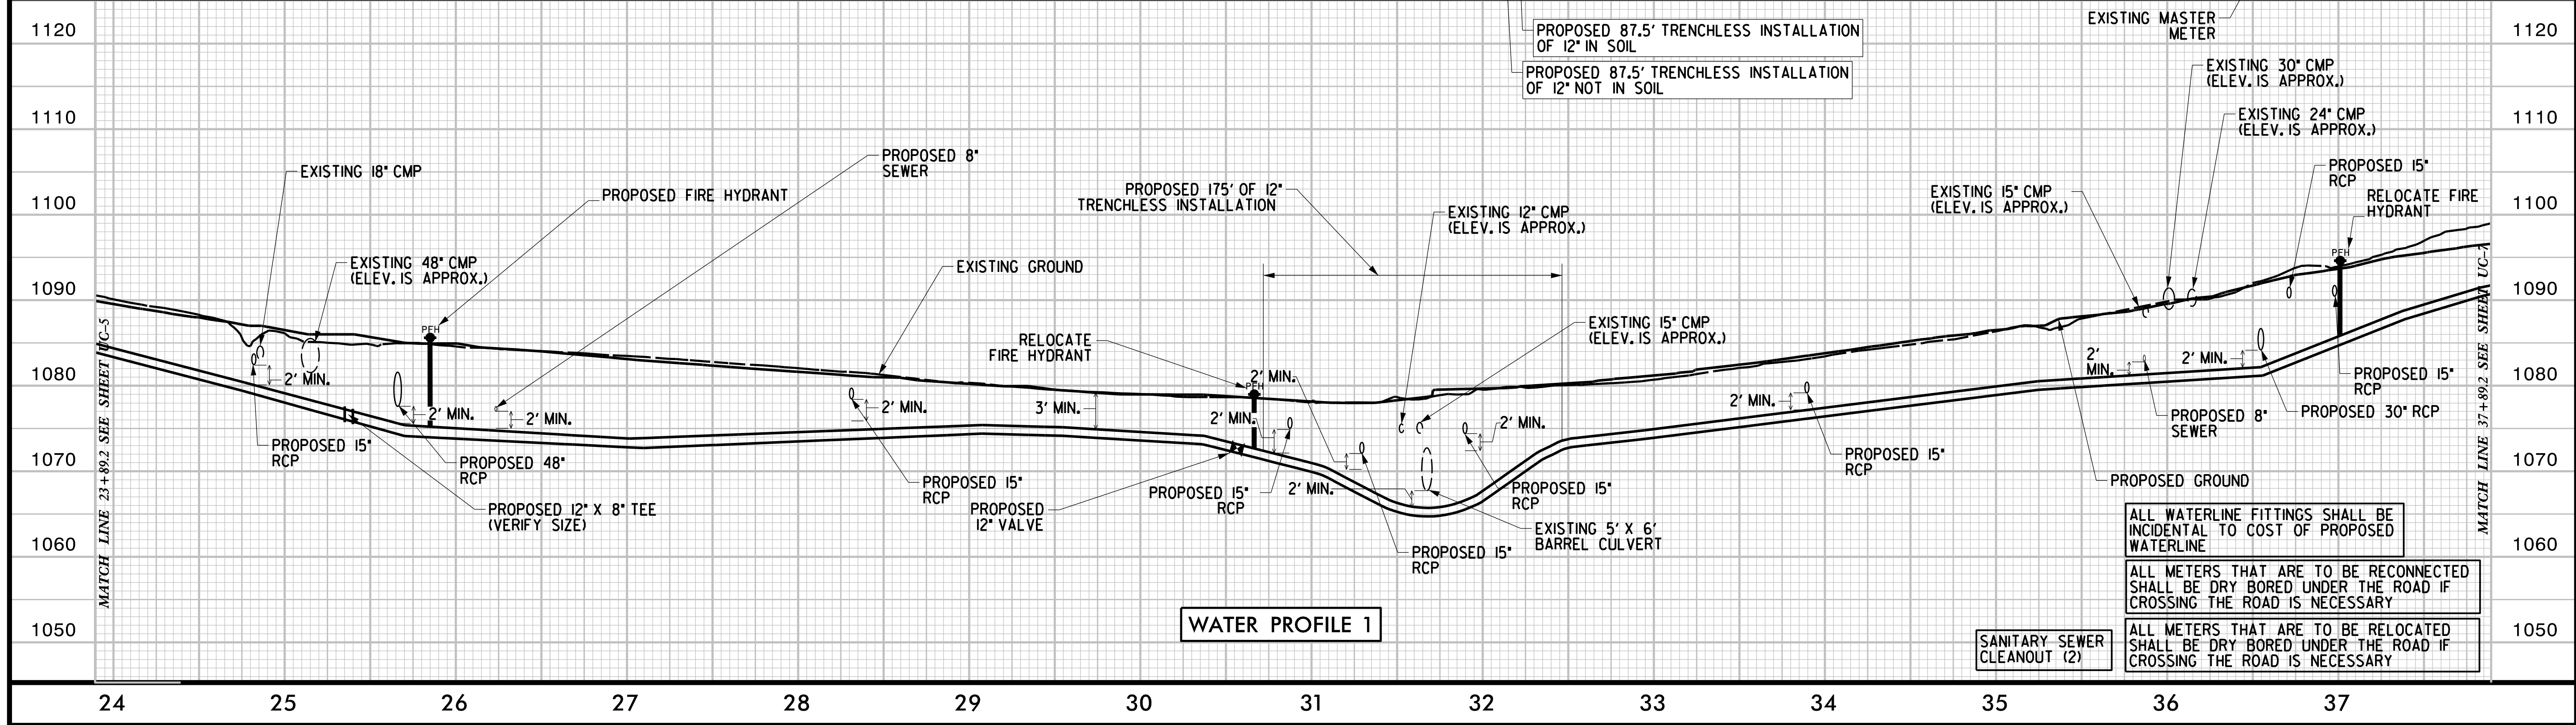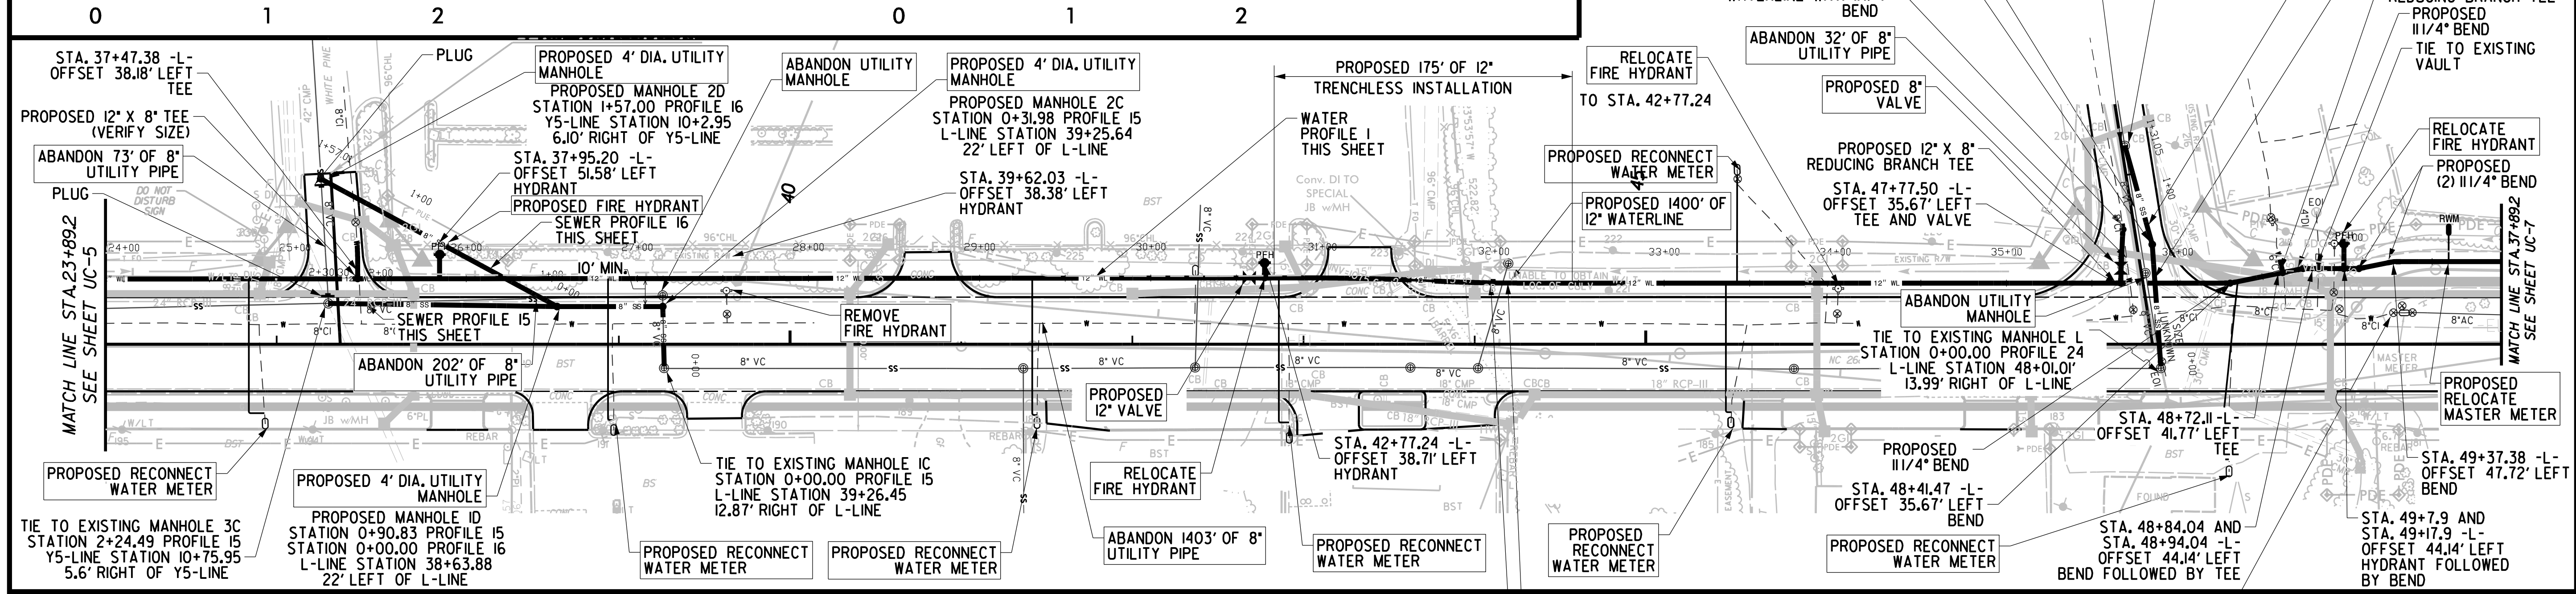

ALL WATERLINE FITTINGS SHALL BE INCIDENTAL TO COST OF PROPOSED WATERLINE

ALL METERS THAT ARE TO BE RECONNECTED SHALL BE DRY BORED UNDER THE ROAD IF CROSSING THE ROAD IS NECESSARY

ALL METERS THAT ARE TO BE RELOCATED SHALL BE DRY BORED UNDER THE ROAD IF CROSSING THE ROAD IS NECESSARY