

09/08/99
7/13/2015
P:\JOBS\0659\084\R2603\Utilities\Rdy_Ut\Proj\R-2603_ut_tsh_u01.psh.dgn
2:40:39 PM




TIP PROJECT: R-2603

STATE OF NORTH CAROLINA
DIVISION OF HIGHWAYS

T.I.P. NO.	SHEET NO.
R-2603	UO-1


**UTILITIES BY OTHERS PLANS
WILKES COUNTY**

**LOCATION: NC 268 FROM MULTI-LANES EAST OF
NC 18 TO SR 1966 (AIRPORT ROAD)**
TYPE OF WORK: UTILITY BY OTHERS RELOCATION

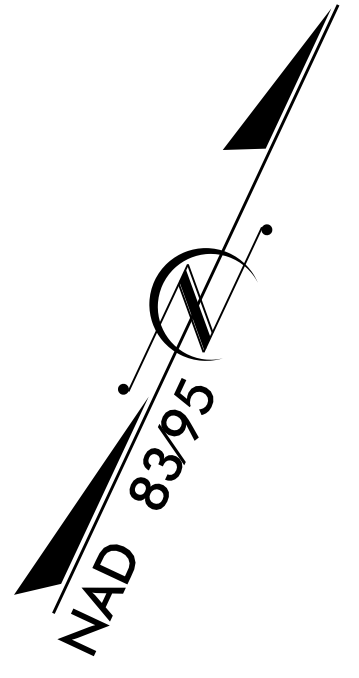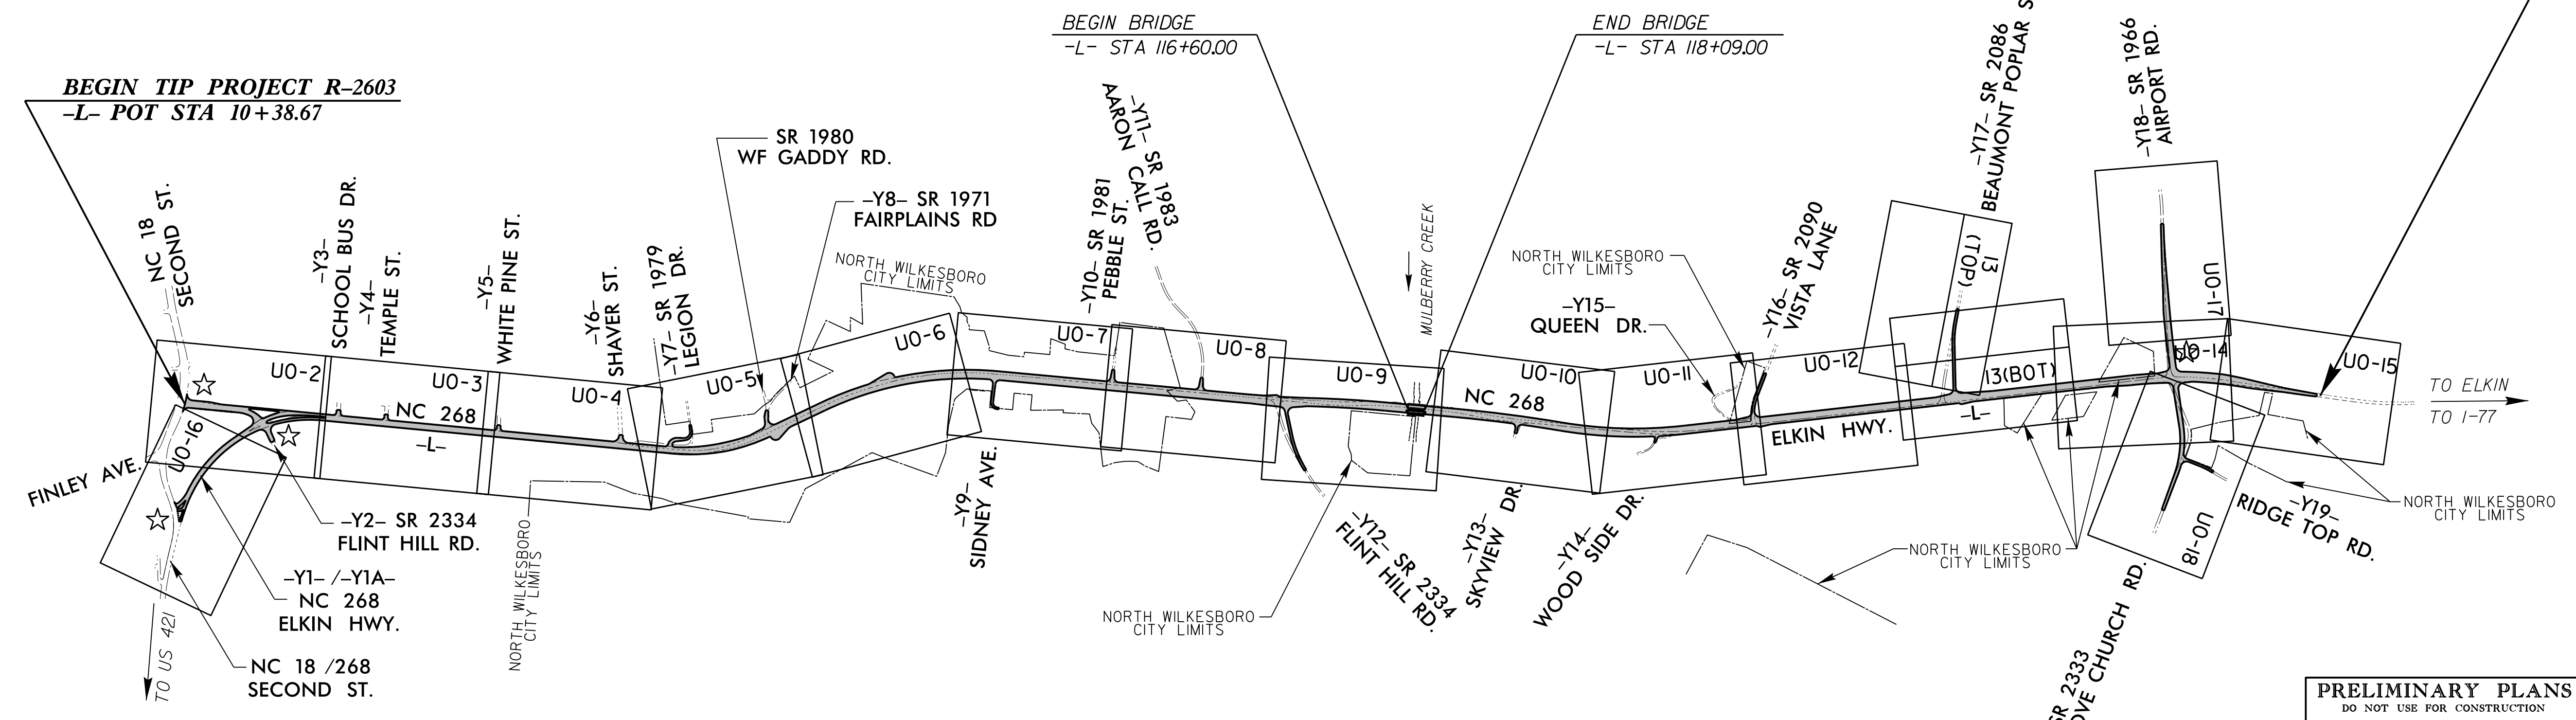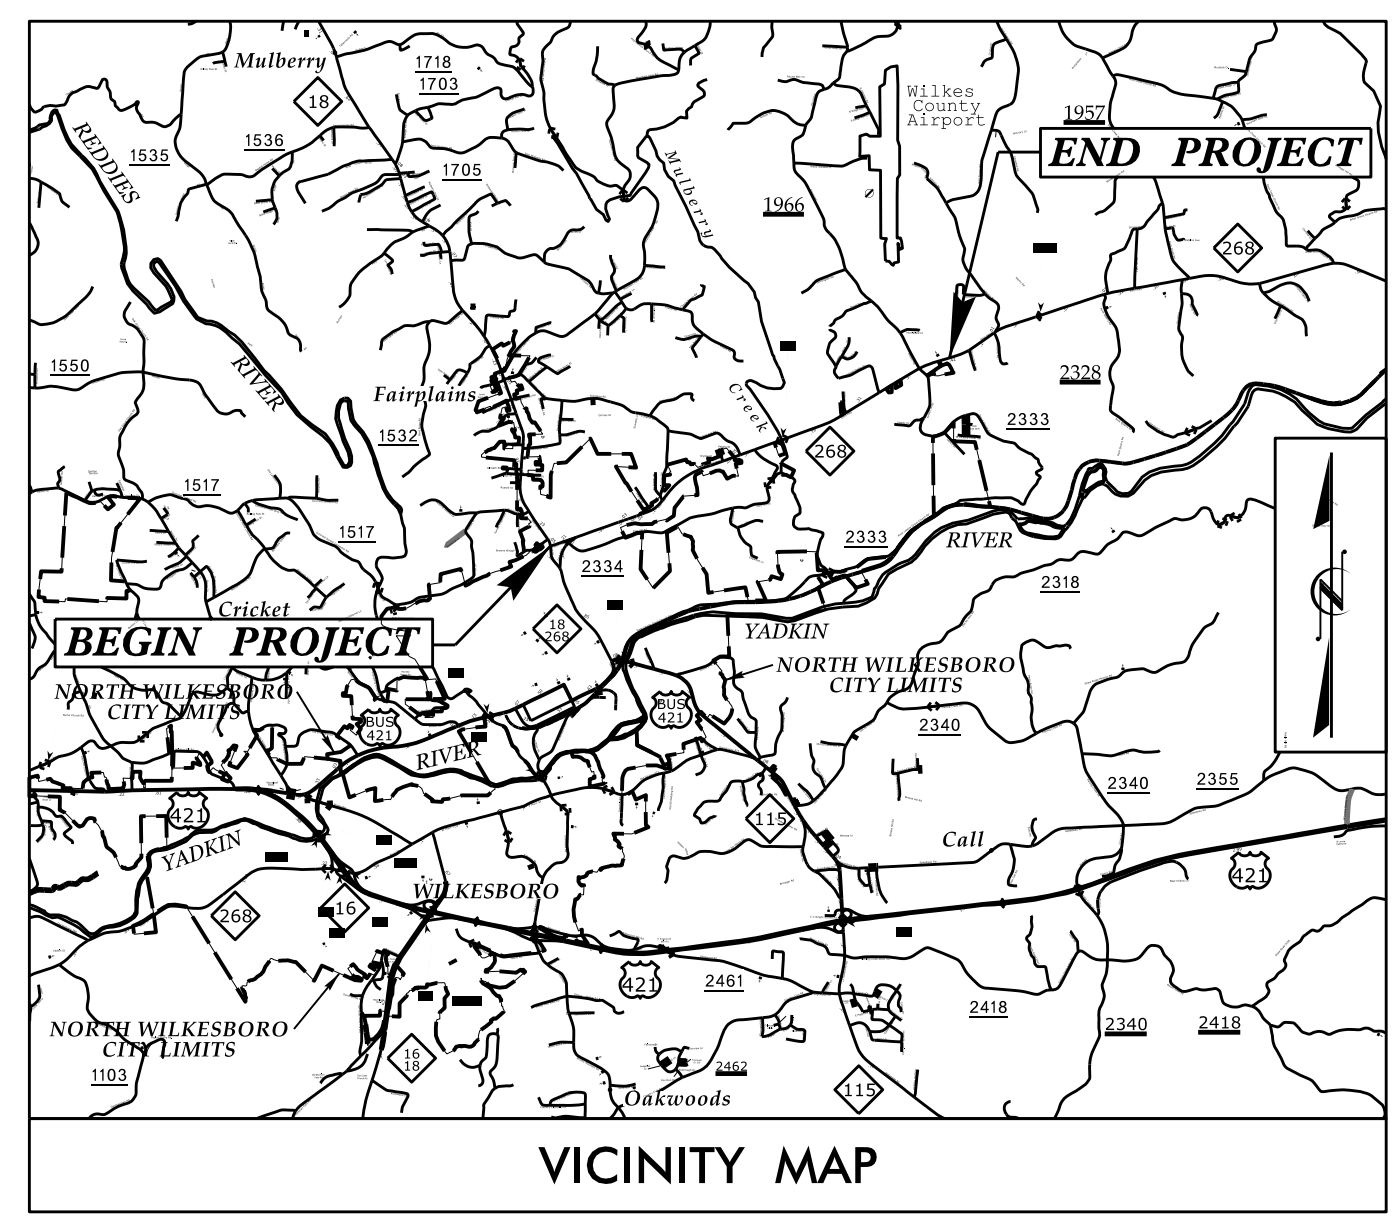

END TIP PROJECT R-2603
-L- POC STA 195+30.00

PRELIMINARY PLANS
DO NOT USE FOR CONSTRUCTION

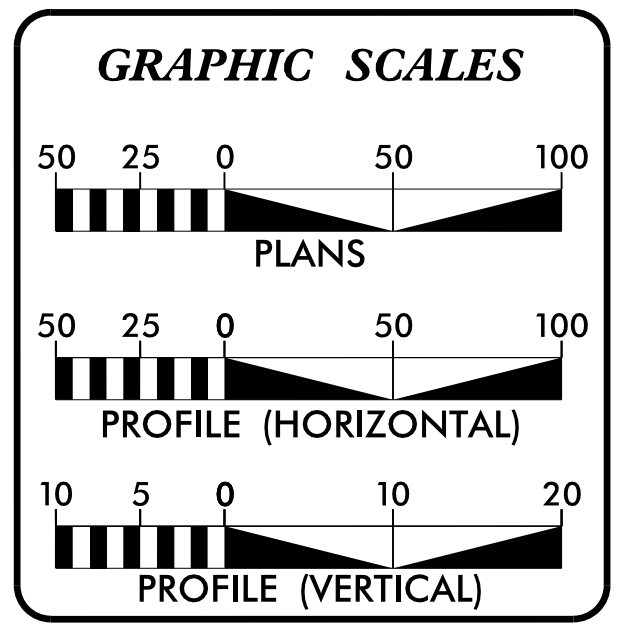

INDEX OF SHEETS

SHEET NO.	DESCRIPTION
UO-1	TITLE SHEET
UO-2 THRU UO18	PLAN SHEET

- UTILITY OWNERS ON PROJECT**
- (1) POWER DISTRIBUTION - DUKE ENERGY
 - (2) POWER TRANSMISSION - BLUE RIDGE EMC
 - (3) TELEPHONE - WILKES COMMUNICATION
 - (4) TELEPHONE - CENTURYLINK
 - (5) CATV - CHARTER
 - (6) GAS - FRONTIER

UTILITY DESIGN BY:

MA Engineering
CONSULTANTS, INC.
598 East Chatham Street Suite 137 Cary, NC 27511
Phone: 919 297 0220 Fax: 919 297 0221

PREPARED IN THE OFFICE OF:
**DIVISION OF HIGHWAYS
UTILITIES UNIT
UTILITIES ENGINEERING**

1555 MAIL SERVICES CENTER
RALEIGH, NC 27699-1555
PHONE (919) 707-6690
FAX (919) 250-4151

Roger Worthington, P.E. UTILITIES SECTION ENGINEER
Carl Barclay, P.E. UTILITIES SQUAD LEADER PROJECT ENGINEER
Michael Bright UTILITIES PROJECT DESIGNER